

PLAN



DATE _____ BY _____

SURVEYED _____ PLOTTED _____ CHECKED _____
NOTE BOOK _____
NO. _____

PROFILE

DATE _____ BY _____

SURVEYED _____ GRADES CHECKED _____
NOTE BOOK _____
NO. _____

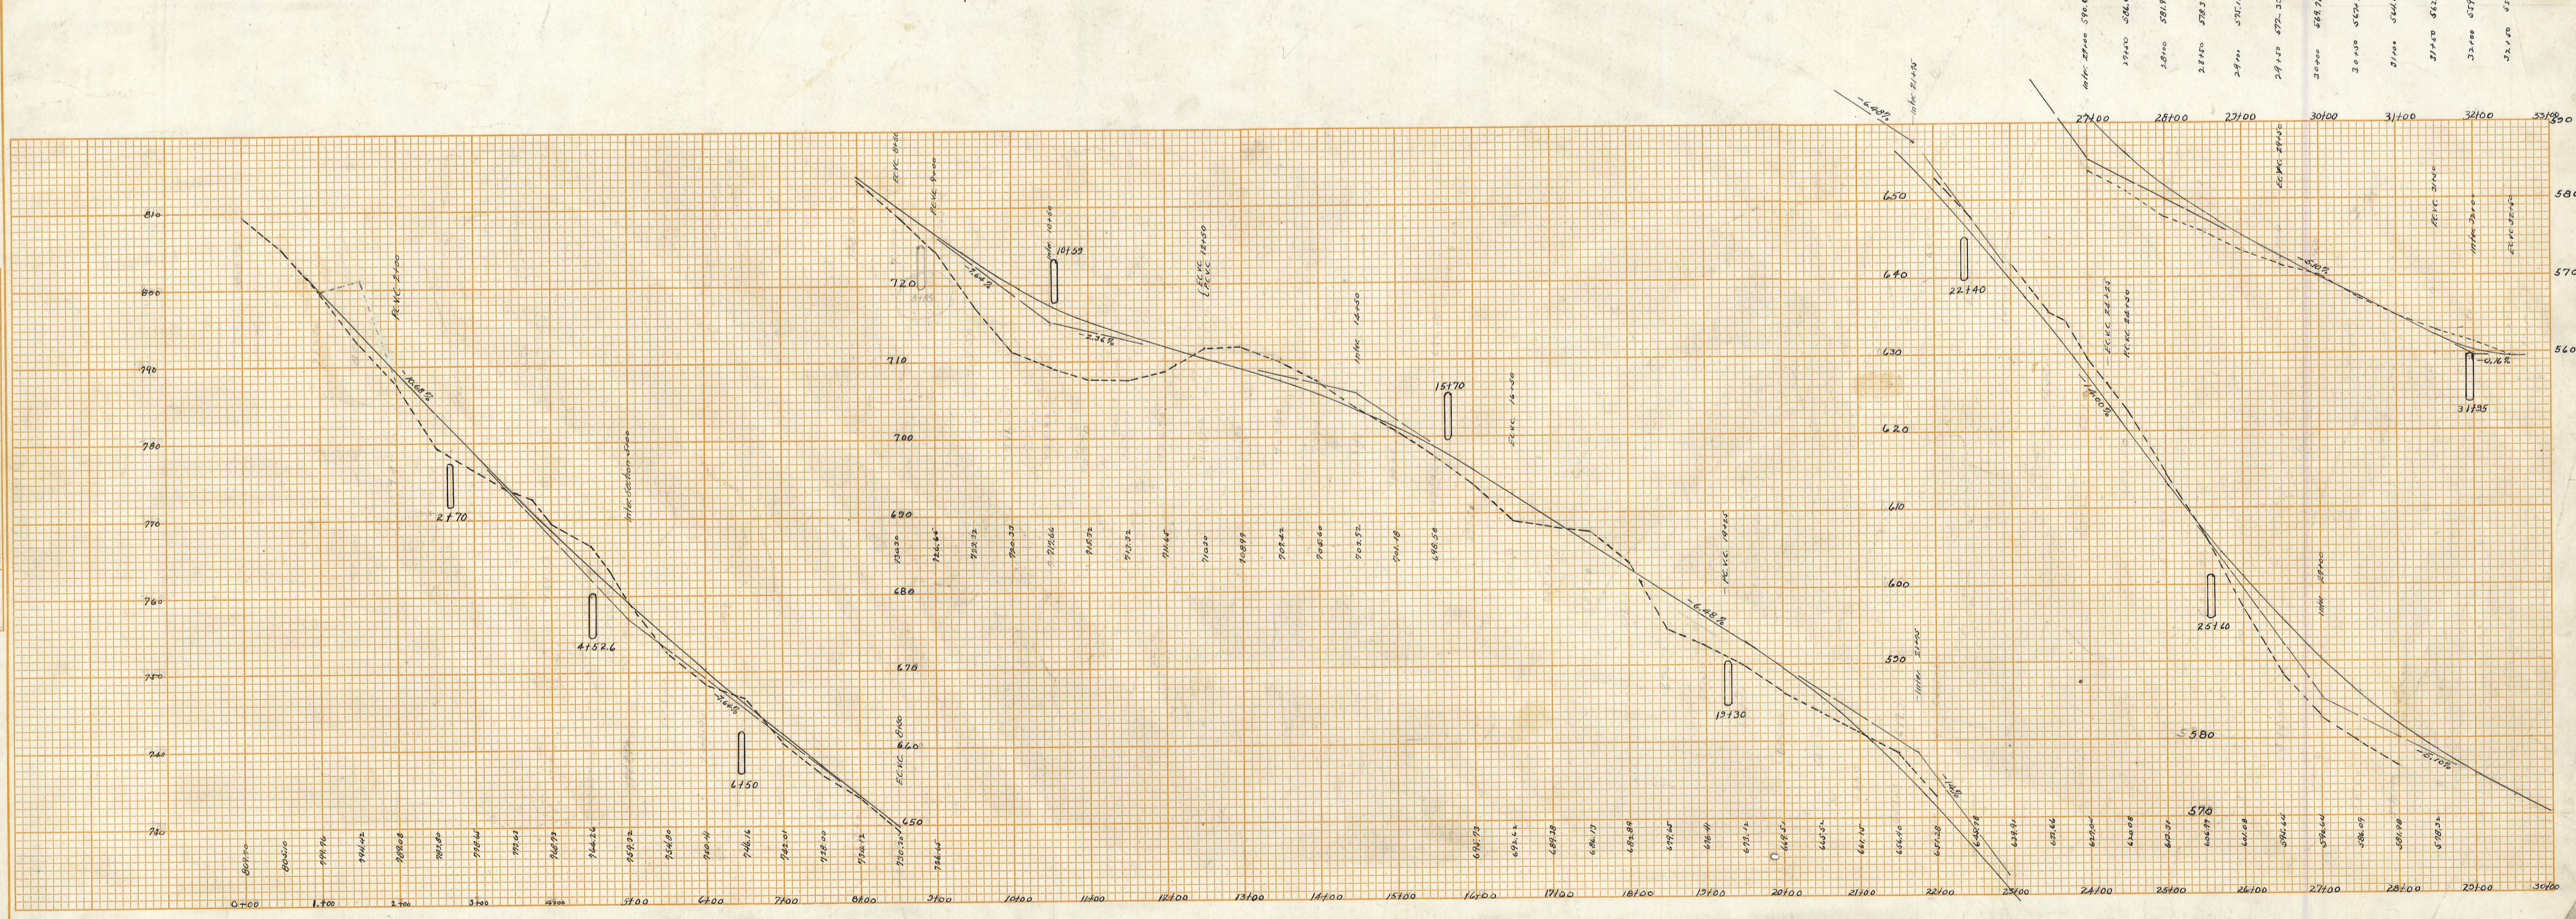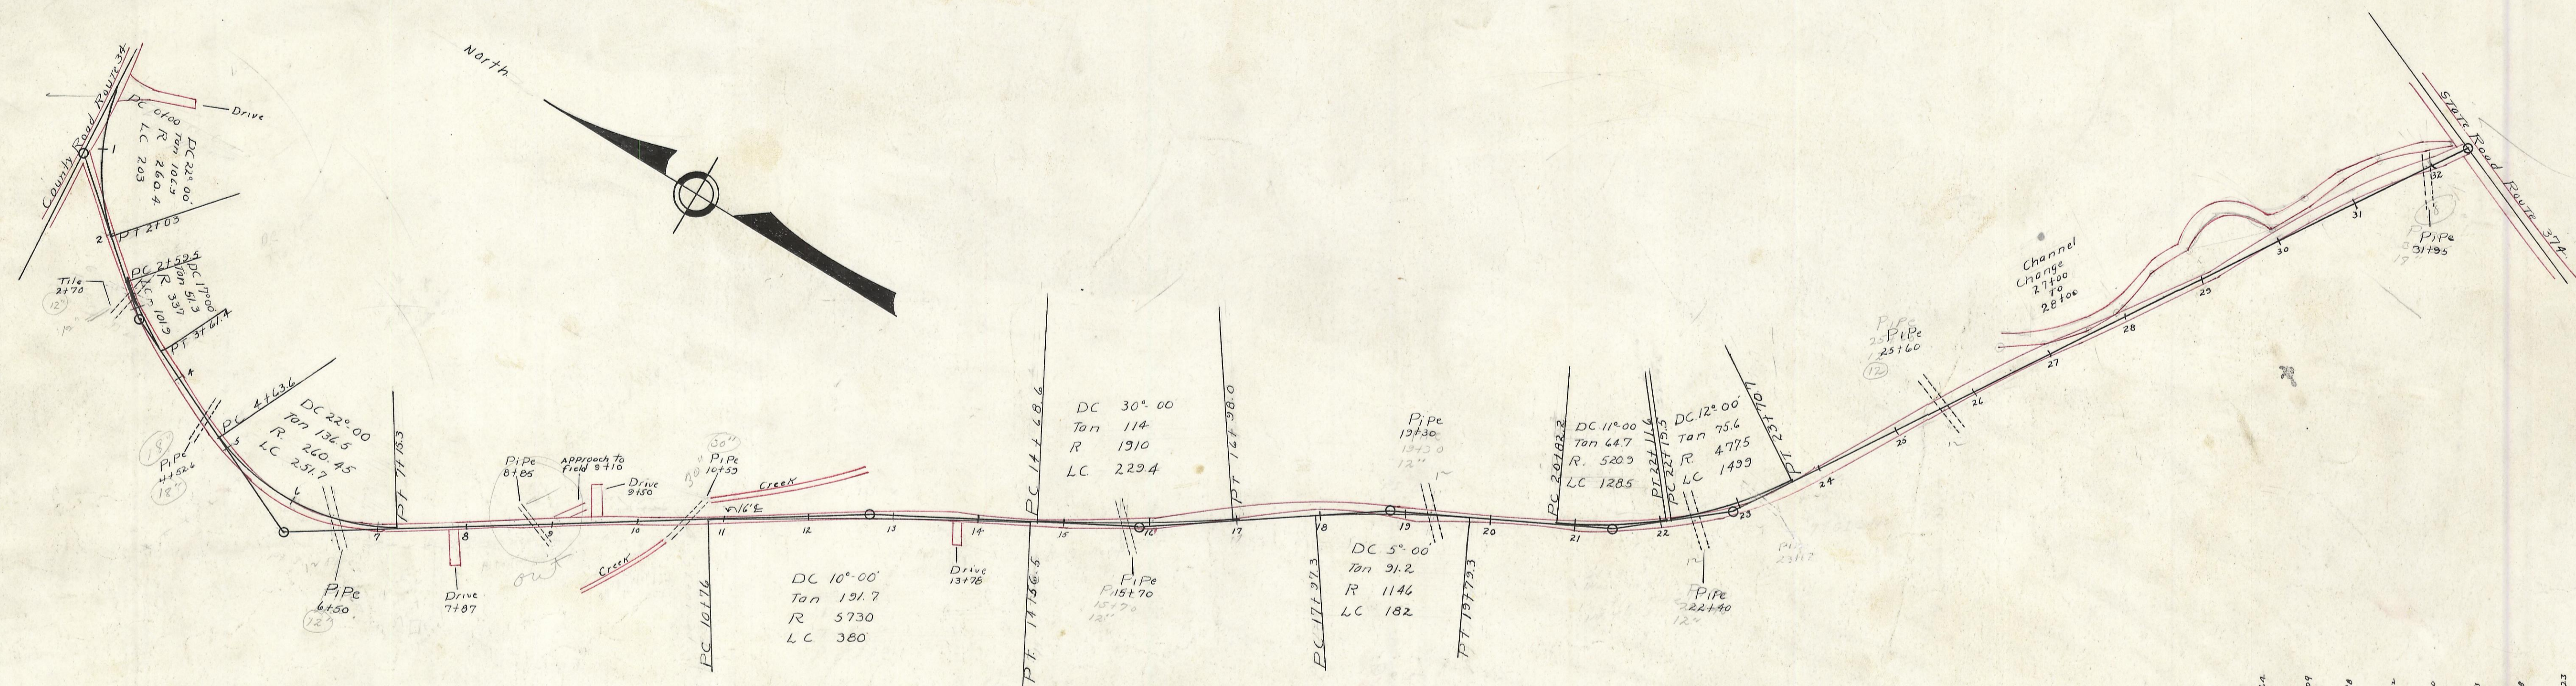

HIGHWAY PLAN - PROFILE PLATE 1
THE H. COLE CO. COLUMBUS, OHIO