


ORIGINAL SURVEY NO. \_\_\_\_\_  
 SURVEYED BY \_\_\_\_\_  
 NOTE BOOK NO. \_\_\_\_\_  
 TEMPLATE AREA CHECKED \_\_\_\_\_  
 DATE \_\_\_\_\_


FINAL SURVEY NO. \_\_\_\_\_  
 SURVEYED BY \_\_\_\_\_  
 NOTE BOOK NO. \_\_\_\_\_  
 TEMPLATE AREA CHECKED \_\_\_\_\_  
 DATE \_\_\_\_\_

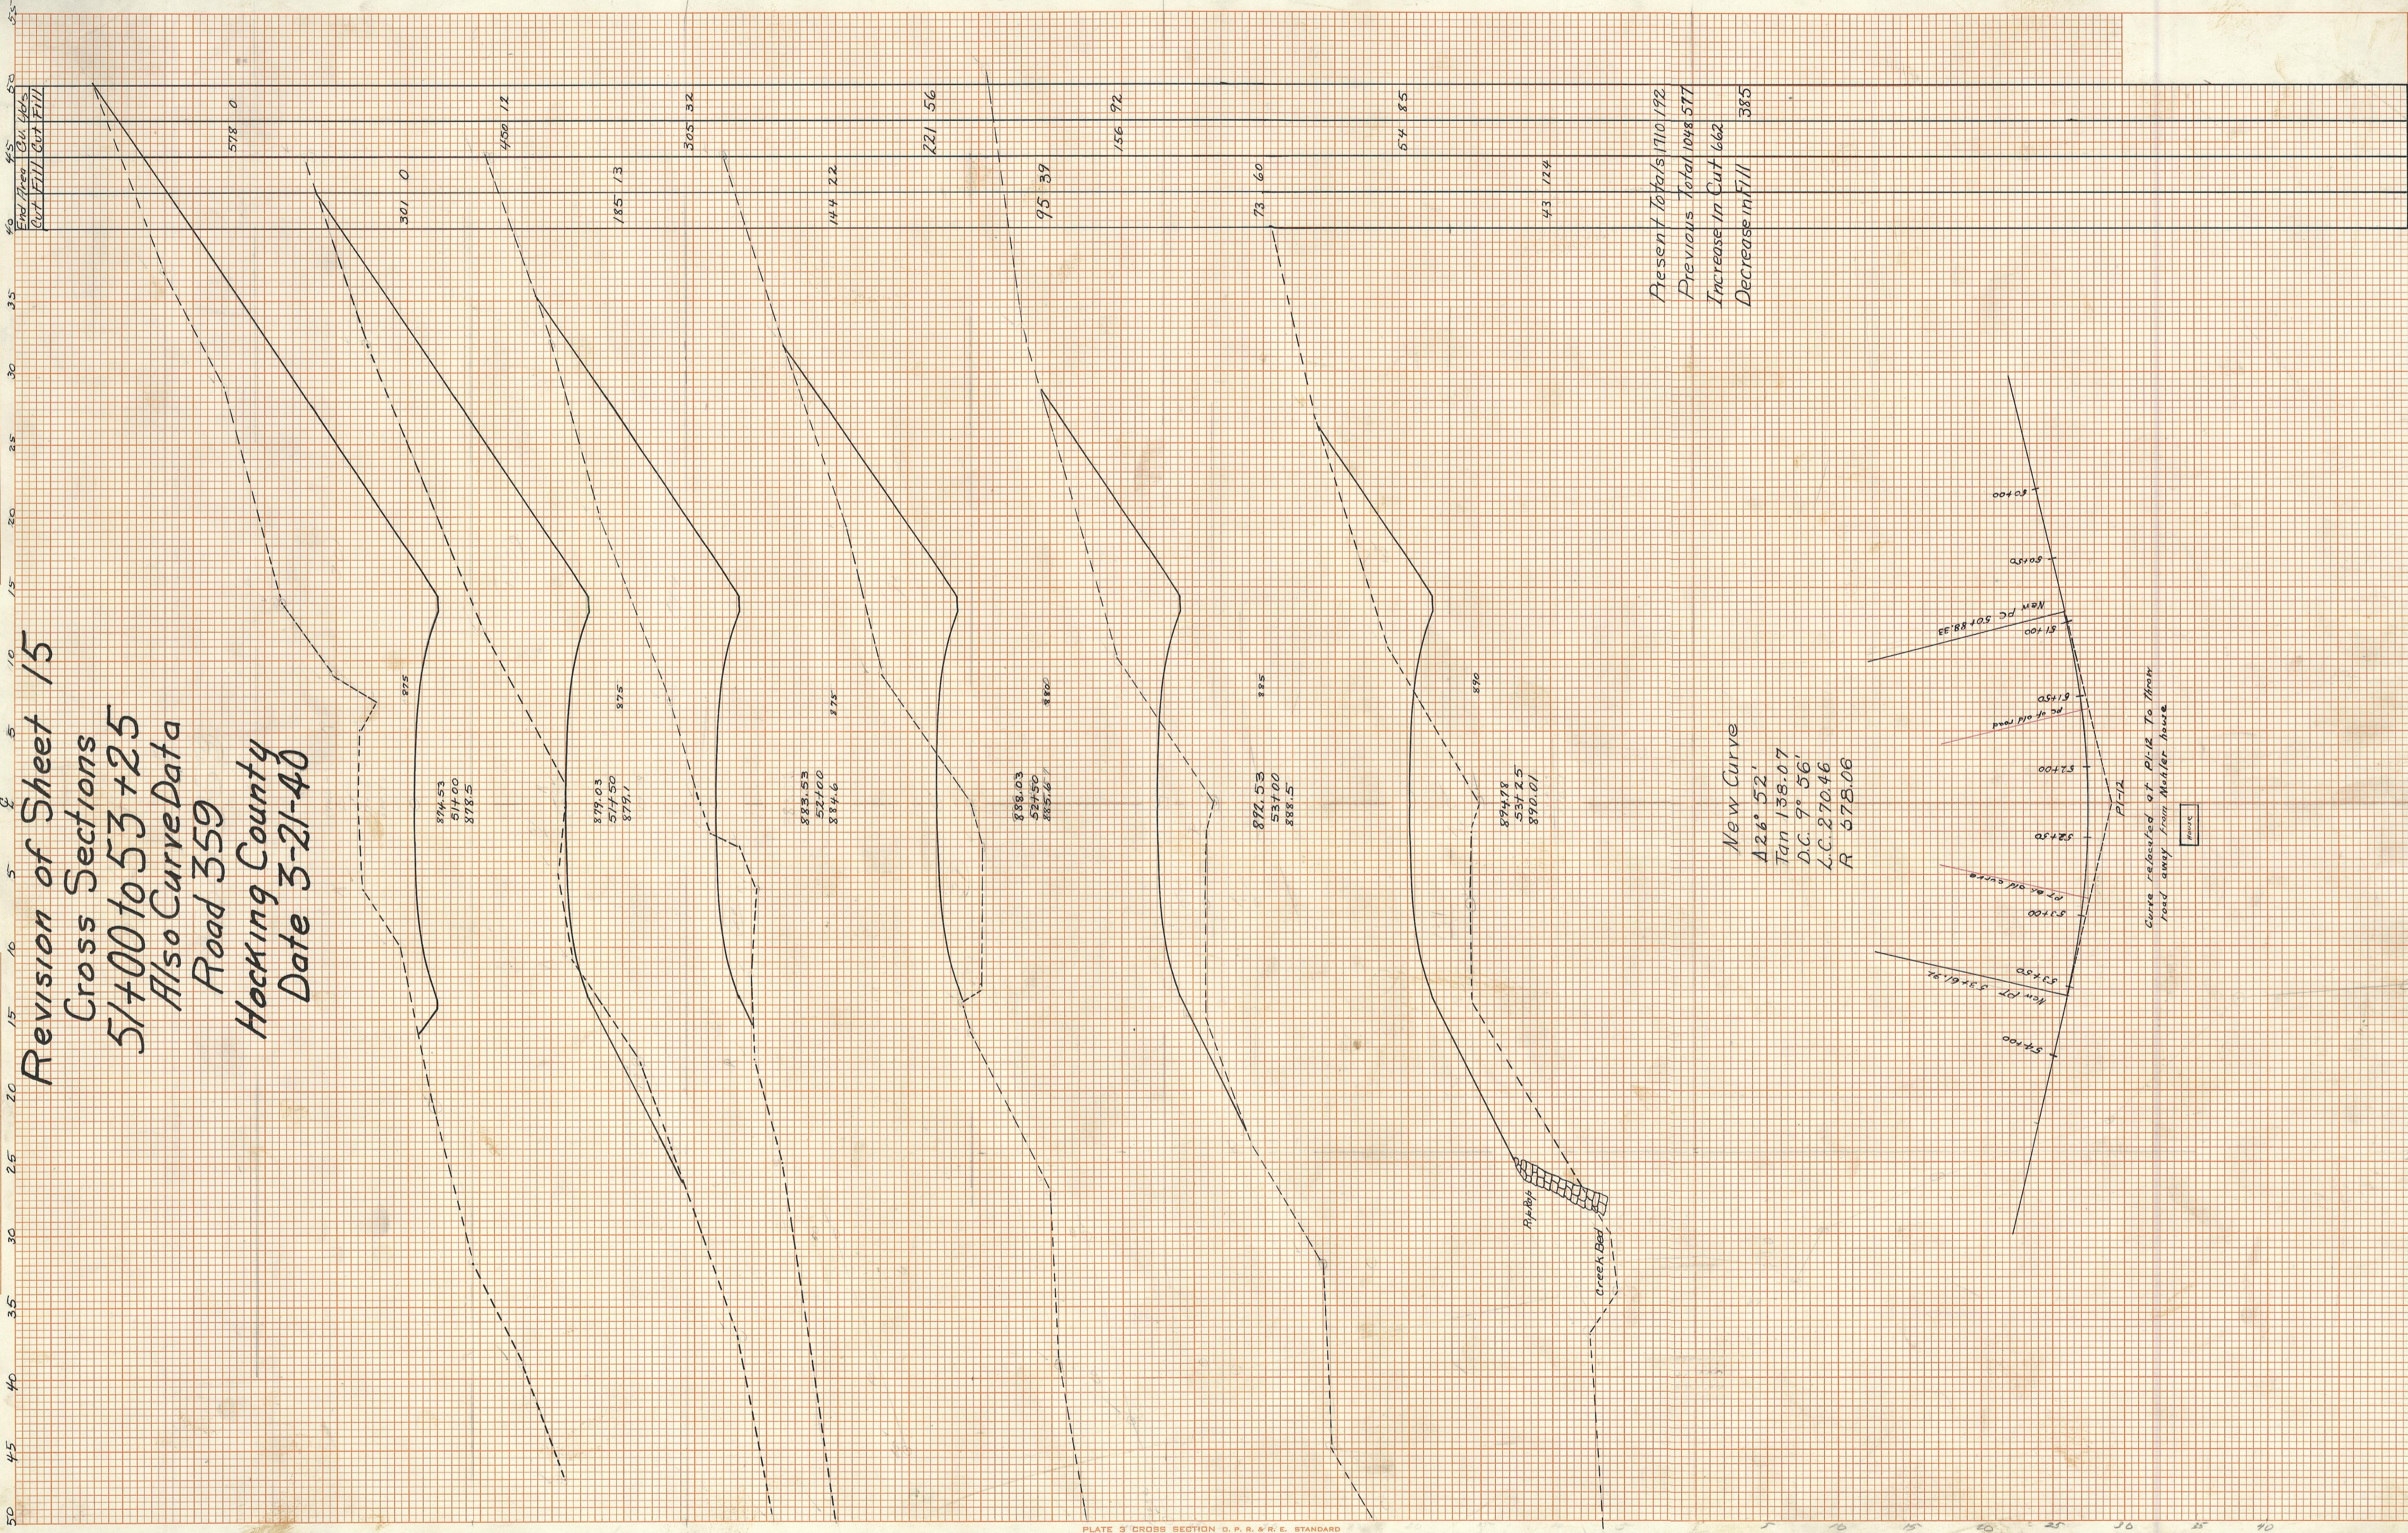

Revision of Sheet 15  
 Cross Sections  
 51+00 to 53+25  
 Also Curve Data  
 Road 359  
 Hocking County  
 Date 3-21-40

Present Totals 1710.172  
 Previous Totals 1048.577  
 Increase in Cut 662  
 Decrease in Fill 385

New Curve  
 Az 26° 52'  
 Tan 138.07  
 D.C. 9° 56'  
 L.C. 270.46  
 R 678.06

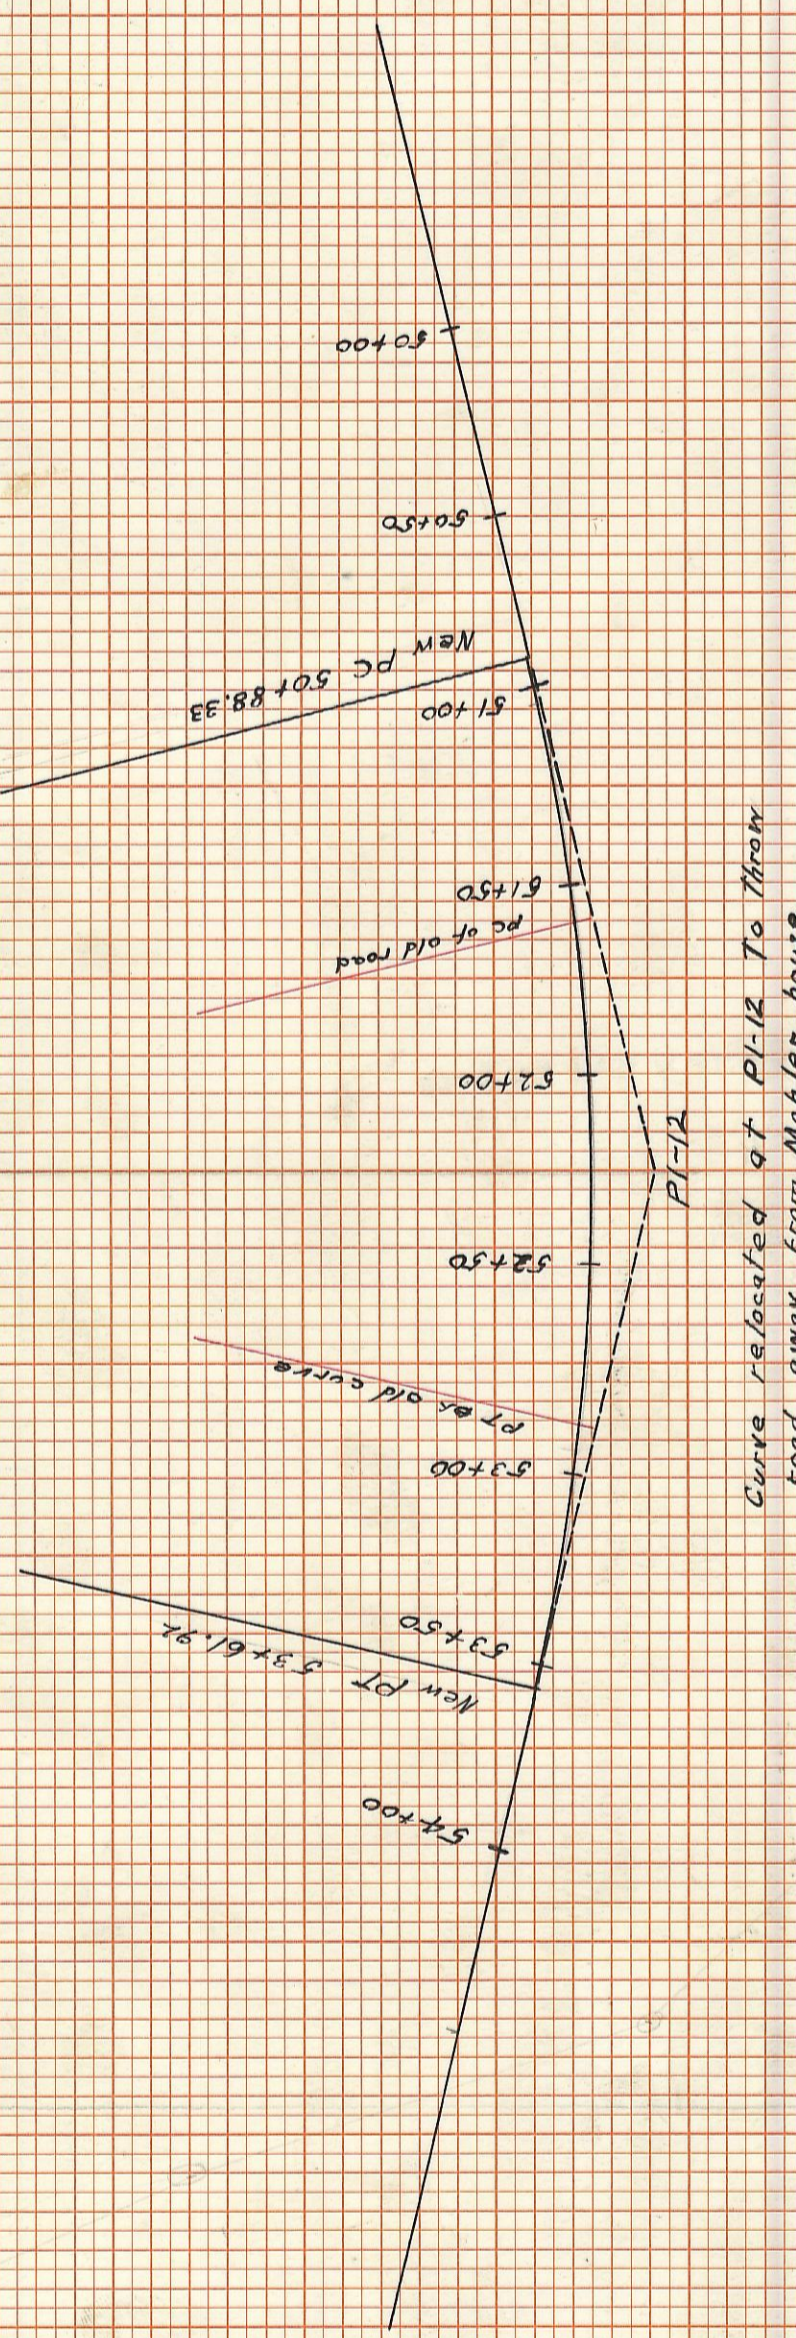

Curve relocated at P.I. to Main Road away from Mueller house