


Ratford Rd.
Marion 1
T-52.1
1021

016

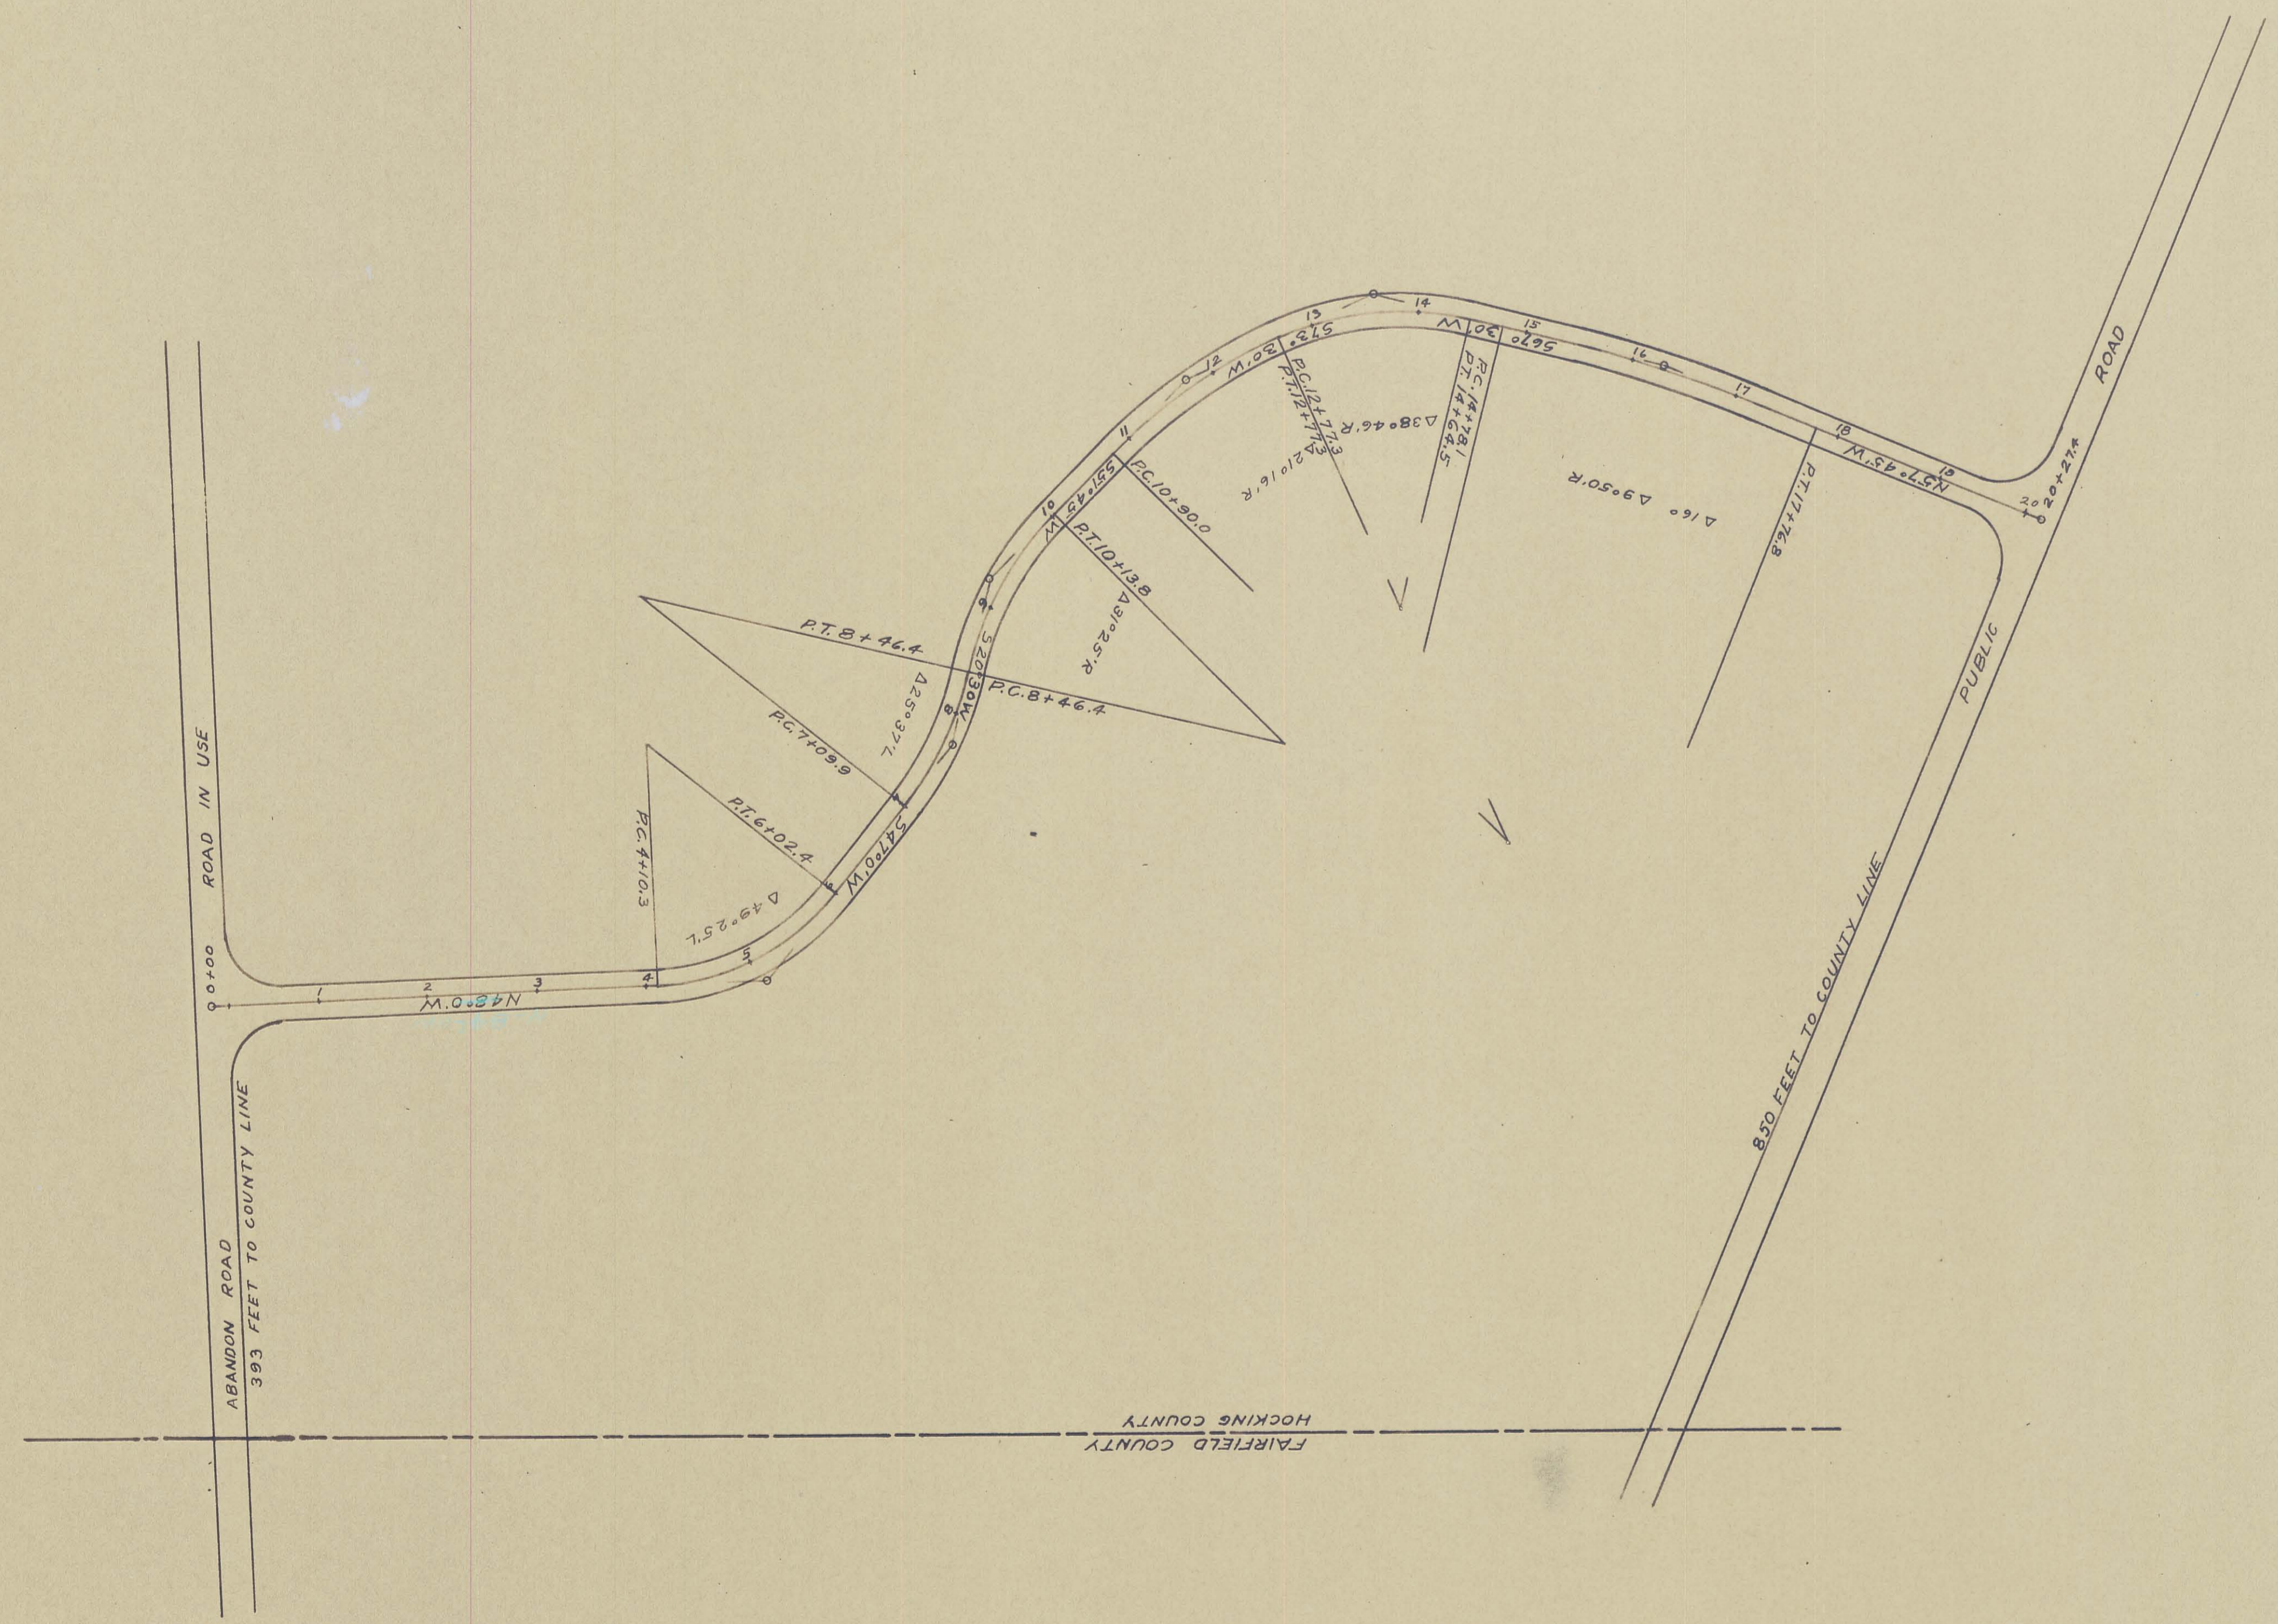

JOHNSTON ROAD
MARION TOWNSHIP
1929
SECTION 1
HOCKING COUNTY
ORLA WOLE COUNTY SURVEYOR TRACING NO. 264

Drawn E. Art. Cad
Scanned 2013

Mar 1
Ratford Rd.