
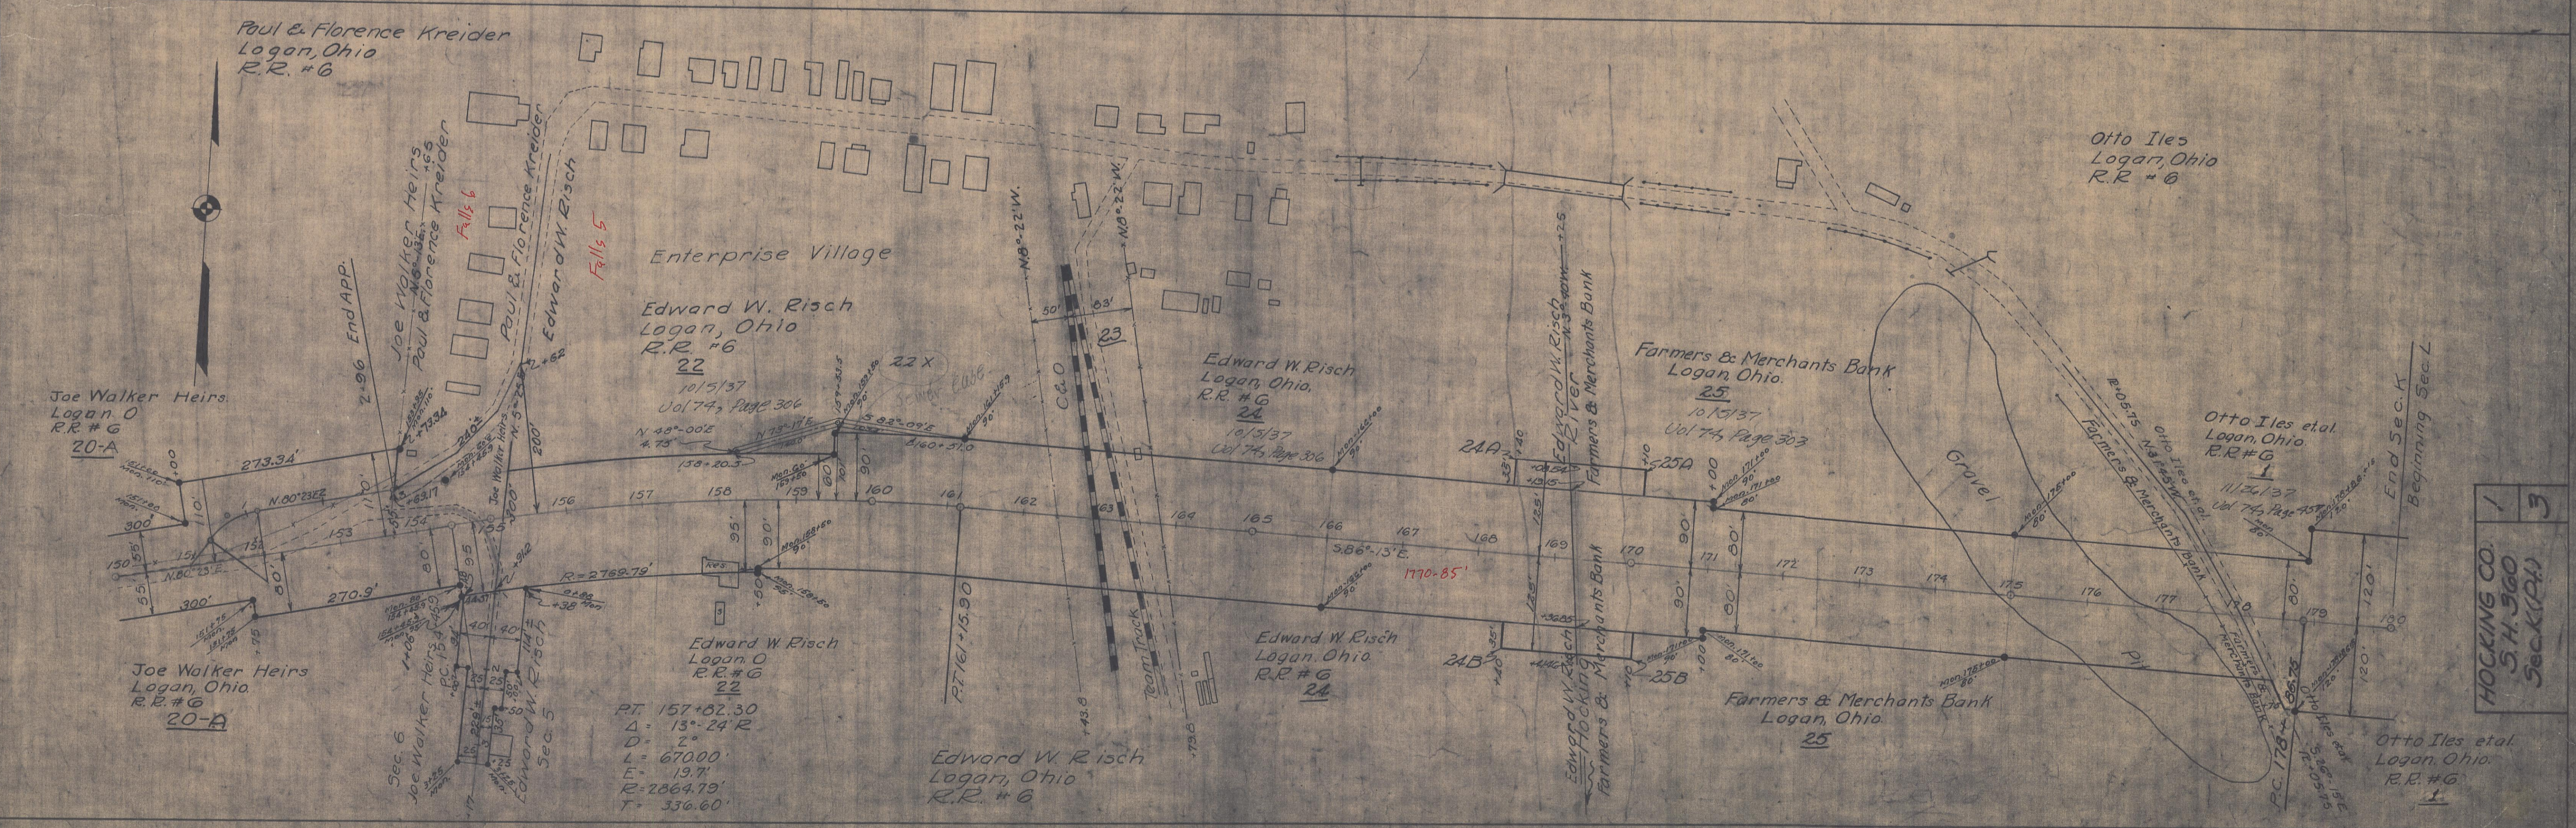


U.S. 33 SEC. 0.00

HOCKING COUNTY  
I.C.H. - 360 SEC. 0 of  
R.W. PLANS  
DATE 1935 DRAWN BY  
REVISED 1/15/37 BY J.W. [unclear]  
LENGTH OF PROJECT

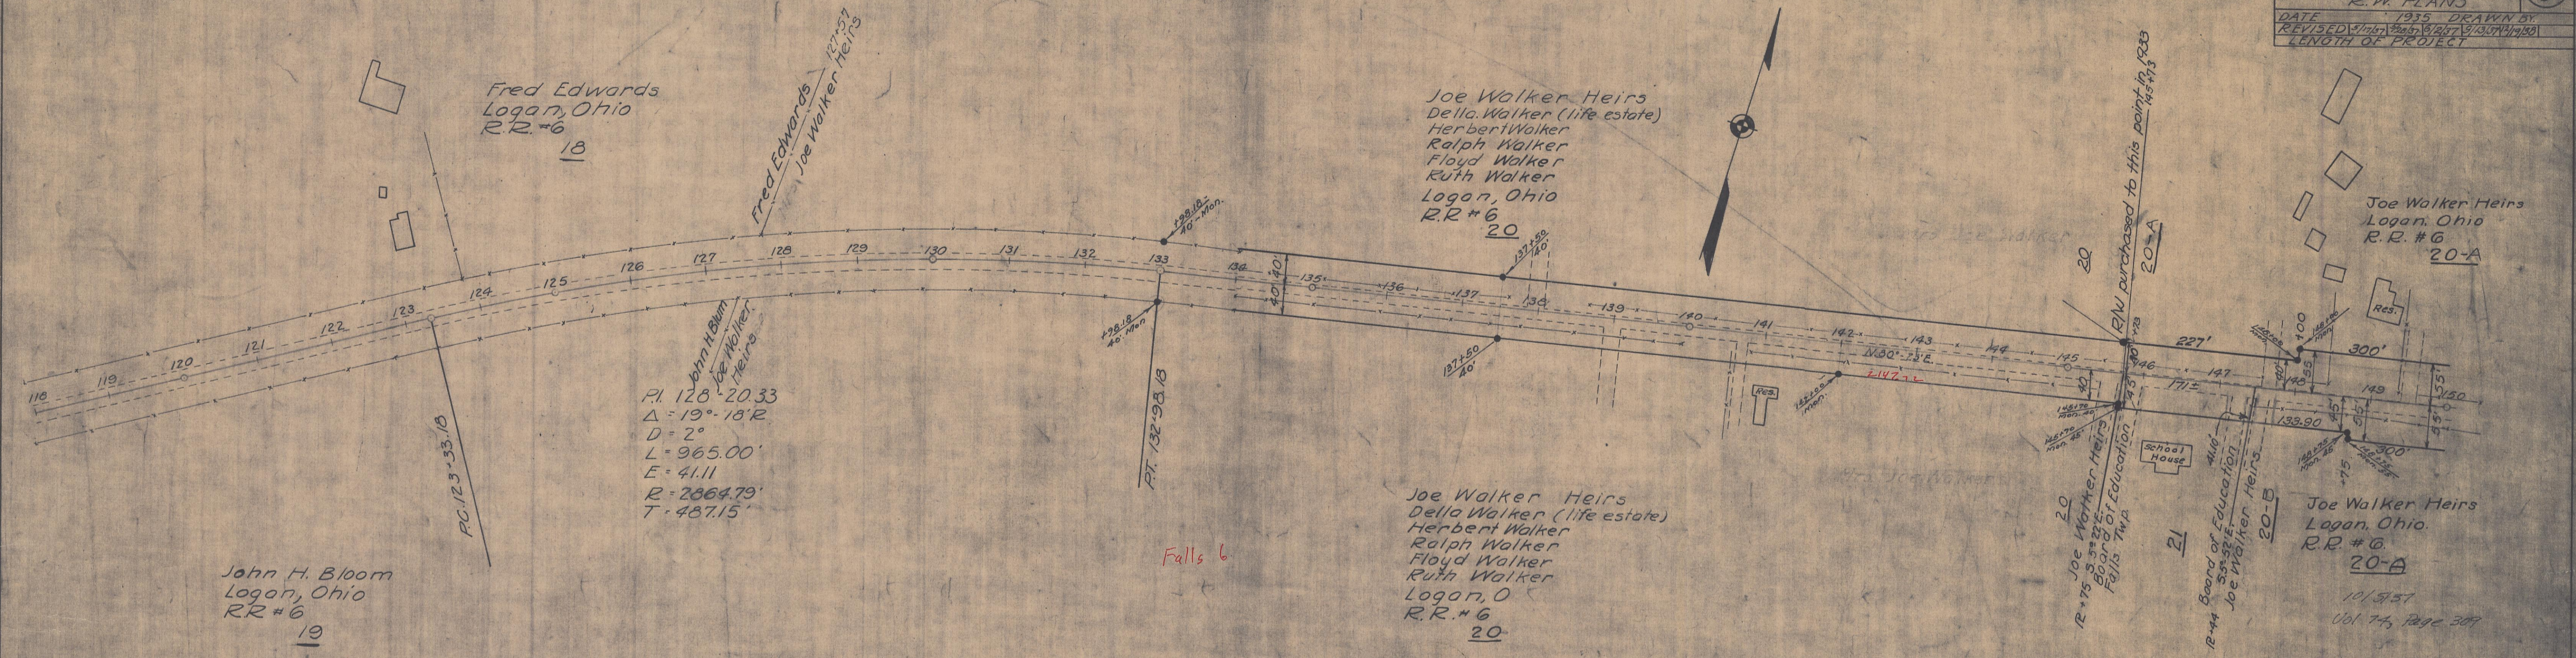

HOCKING CO.  
S.H. 360  
Sec. (104)