


NO.	GRANTOR	GRANTEE	INSTRUMENT	DATE	RECORD	CUST NO.	REMARKS
1	J. A. Shaw	0.8 W. Va. Ry.	Condemnation	May 17, 1870	D. B. X. Z. D. 250	1151	Same as Parcel No. 6, Map No. 3
2	Arnon Young Heirs	CIVIL & S. Co.	Deed	Oct. 23, 1879	D. B. 8 p. 439	1753	Part of land in instrument.
3	Joseph D. Longstreth, et ux.		Deed	May 17, 1882	May 18, 1882		Same as Parcel No. 1, Map No. 5.



Cust No refers to deed numbers in Hocking Valley District.

RIGHT OF WAY AND TRACK MAP
 THE HOCKING VALLEY RY. CO.
 RIVER DIVISION
 STATION 255+00 TO STATION 259+00
 SCALE 1"=100' JAN. 14 1919
 OFFICE OF VALUATION ENGINEER
 COLUMBUS, OHIO

CORRECT TO - DECEMBER 29, 1921

