


REVISIONS	DATE	BY
1. Original	10-20-23	J.M.A.
2. Addendum	11-8-23	J.M.A.
3. Addendum	11-8-23	J.M.A.
4. Addendum	11-8-23	J.M.A.
5. Addendum	11-8-23	J.M.A.
6. Addendum	11-8-23	J.M.A.
7. Addendum	11-8-23	J.M.A.



NO.	GRANTOR	GRANTEE	INSTRUMENT	DATE	RECORD	QUEST. NO.	REMARKS
1.	S. E. Bay, et al.	O. B. W. & S. Y.	Grant	Oct. 15, 1879	D. B. 39 P. 348	1763	Grantors reserve right to cross this parcel.
2.	Jane C. Henderson, et al.	C. H. & F. T. B. Y.	Deed	Dec. 15, 1883	D. B. 10 P. 348	1764	
3.	Zina Ferris, et ux.	O. B. W. & S. Y.	Agreement	June 14, 1879	D. B. 39 P. 368	1765	
4.	James Crawford, et ux.	Interpreters of M. & A. R. C. R. R.	Deed	May 16, 1870	D. B. 3 P. 194	1766	

Chart No. refers to deed numbers in Hocking Valley District.

RIGHT OF WAY AND TRACK MAP  
 THE HOCKING VALLEY RY. CO.  
 RIVER DIVISION  
 STATION 449+00 TO STATION 533+00  
 SCALE 1"=100'  
 OFFICE OF MAINTENANCE ENGINEER  
 COLUMBUS, OHIO  
 REVISED - DECEMBER 31, 1927