


NO. GRANITOR GRANTEE INSTRUMENT DATE RECORD CUSTODY REMARKS
 1. The Centerville Coal Co et al C & O Ry Deed July 1, 1933 D.B. 67 p. 349 July 25, 1933 2377 Also conveys line of railroad on this parcel



REVISION	DATE	BY	REASON
1	7-1-33	W.H.V.	As per contract
2	7-1-33	W.H.V.	As per contract


RIGHT OF WAY AND TRACK MAP
 THE CHESAPEAKE AND OHIO RAILWAY COMPANY
 HOCKING DIVISION
 STATION 6+63.3 TO STATION 53+50.1
 SCALE: 1 INCH = 100 FEET
 Office of Chief Engineer
 Richmond, Virginia
 JULY 1, 1933

HOCKING COUNTY, OHIO

