


NO. GRANTOR	GRANTEE	INSTRUMENT	DATE	RECORD	INSTRUMENT	DATE	RECORD	CUST. NO.	REMARKS
1	Oliver W. Bean	Deed	April 3, 1891	D. B. 67 R. 203	Deed	April 11, 1891	D. B. 67 R. 203	1374	Some as Parcel No. 3, Map No. 50-4
1	D. H. V. & E. Ry.	Deed	March 21, 1900	D. B. 83 R. 206	Deed	April 6, 1900	D. B. 83 R. 206	1383	Transfer of land & other property
2	Interstate Improvement Co.	Deed	Jan 31, 1893	D. B. 53 R. 204	Deed	April 6, 1900	D. B. 53 R. 204	1372	Part of land in deed
2	D. H. V. & E. Ry.	Deed	March 21, 1900	D. B. 83 R. 206	Deed	April 6, 1900	D. B. 83 R. 206	1368	Transfer of land & other property

Note: "CUST. NO." refers to deed number in Hocking Valley District.

INTERSTATE IMPROVEMENT COMPANY

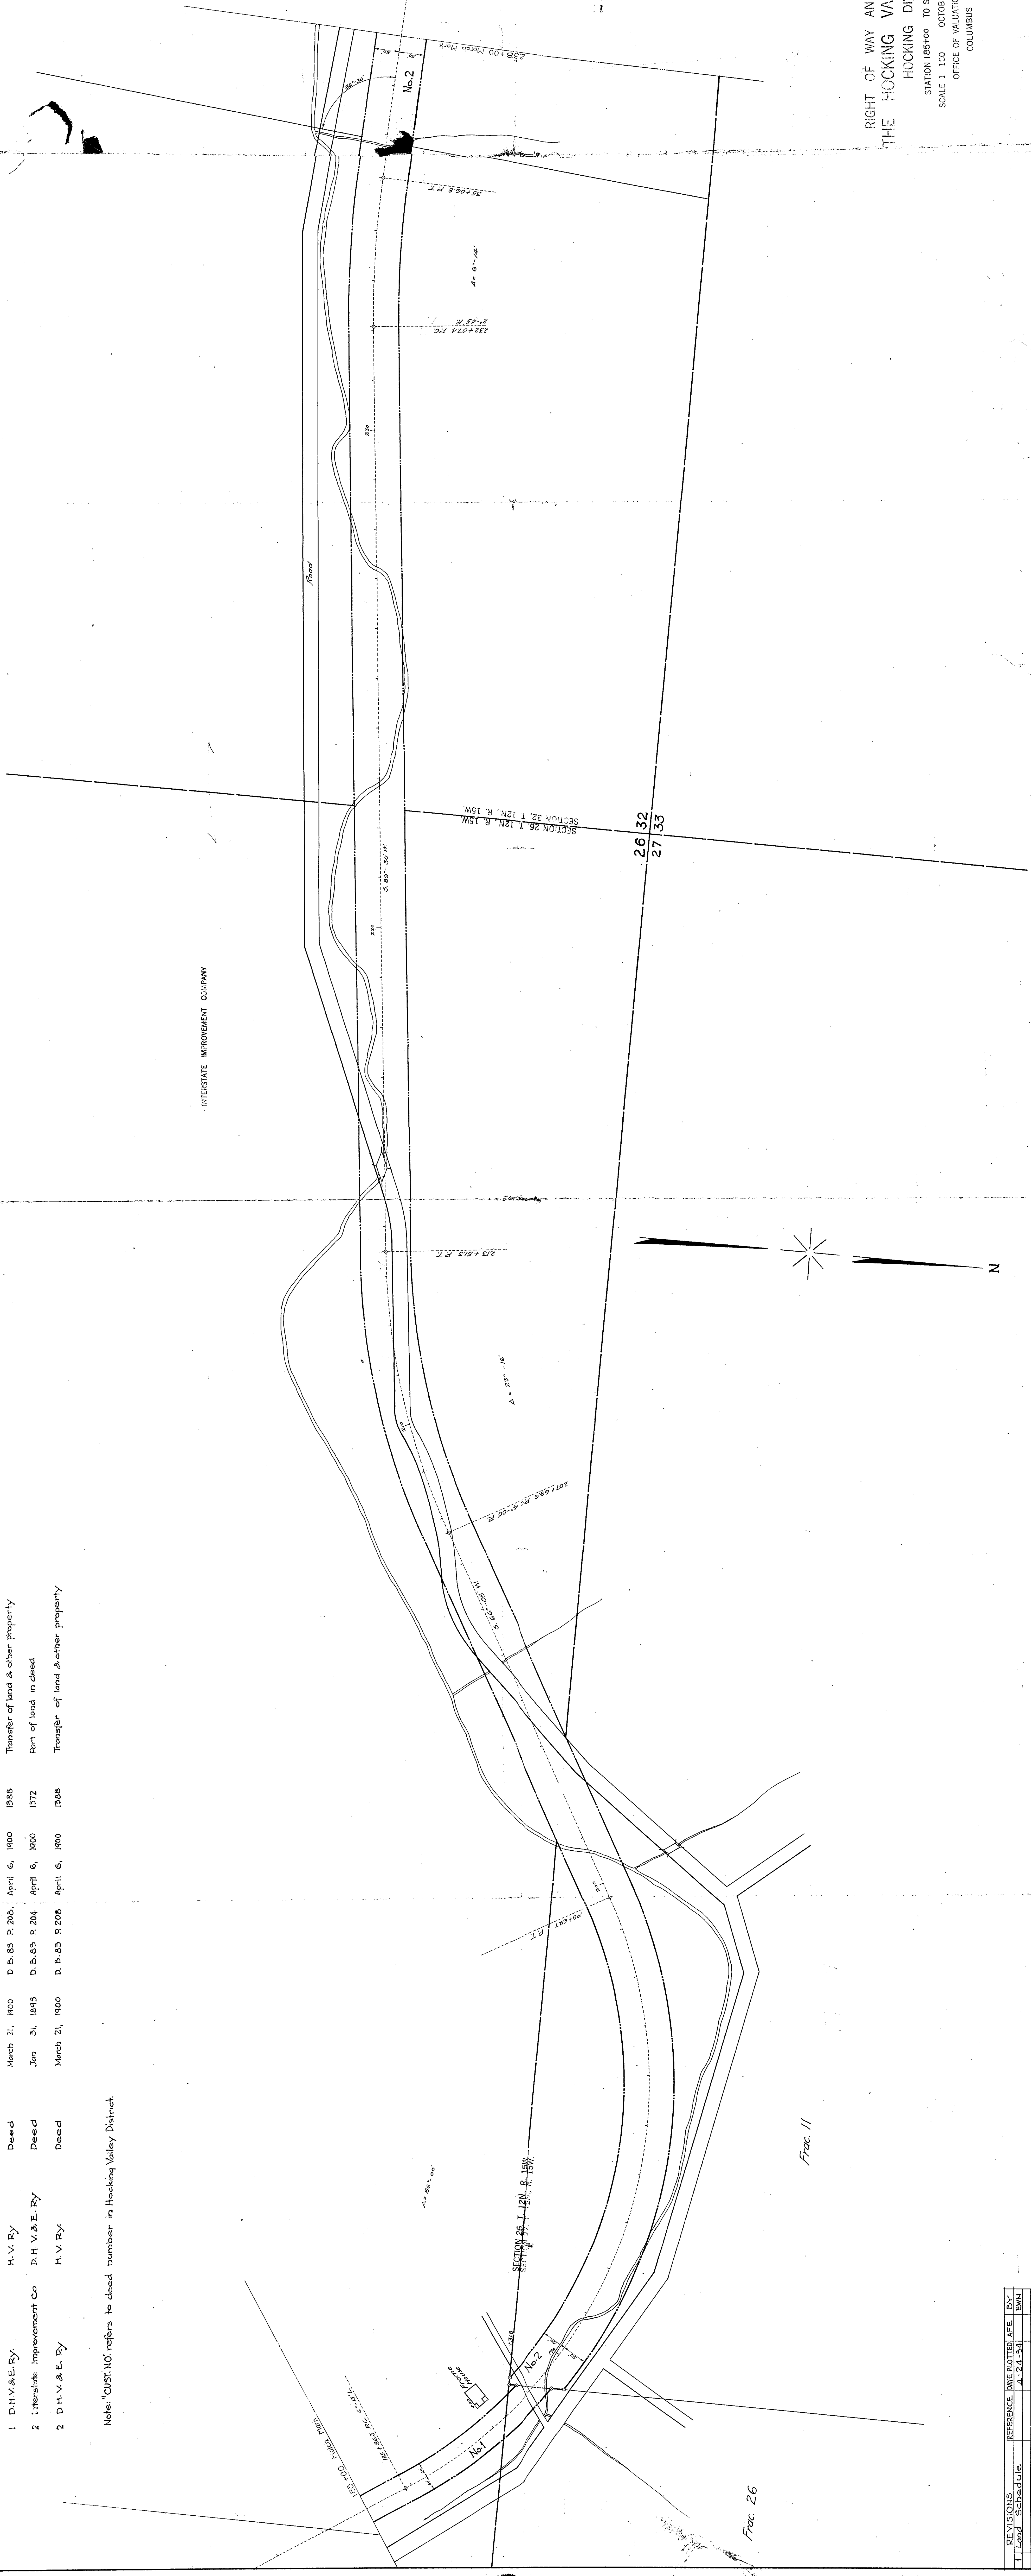

Frac. 11

Frac. 26

RIGHT OF WAY AND TRACK MAP
 THE HOCKING VALLEY RY. CO.
 HOCKING DIVISION
 STATION 185+00 TO STATION 258+00
 SCALE 1" = 100' OCTOBER 5 1918
 OFFICE OF VALUATION ENGINEER
 COLUMBUS, OHIO

REVISIONS	REFERENCE	DATE	NOTED	BY
1	Land	4-24-34		BWL
	Scrap			

