


NO.	REVISION	DATE	A. E. E.	BY
1	LAND ACQUISITION ADDED	5-10-34	3227	D. E. B.
2	LAND ACQUISITION ADDED	5-21-34	3227	C. V.
3	LAND ACQUISITION ADDED	5-21-34	3227	C. V.



No.	GRANTOR	GRANTEE	INSTRUMENT	DATE	RECORD	CUST. NO.	REMARKS
1	JAMES SULLIVAN	C. & N. V. R. R.	GRANT	JUNE 10, 1870	D. B. 21 R. 304	1574	TITLE REVERTED TO GRANTOR UPON REMOVAL OF TRACKS.
2	SOLOMON CAKELY	C. & N. V. R. R.	GRANT	APRIL 6, 1870	D. B. 21 R. 305	1575	TITLE REVERTED TO GRANTOR UPON REMOVAL OF TRACKS.
3	HENRY WESTBAUER	C. & N. V. R. R.	GRANT	APRIL 28, 1870	D. B. 21 R. 307	1576	TITLE REVERTED TO GRANTOR UPON REMOVAL OF TRACKS.

NOTE: CUST. NO. REFERS TO DEED NUMBER IN HOCKING VALLEY DISTRICT.

LINE ABANDONED 12-5-33
 FROM STATION 2723+46 TO 2864+86
 RIGHT OF WAY AND TRACK MAP
 THE HOCKING VALLEY RY. CO.
 HOCKING DIVISION
 STATION 2764.00 TO STATION 2817.00
 SCALE 1"=100'
 FIELD OF VALUATION ENGINEER
 COLUMBUS, OHIO
 CORRECT TO - DECEMBER 31, 1927

