

SCALE 1"=400'
NOTE BOOK 120,
RESURVEY STATIONING


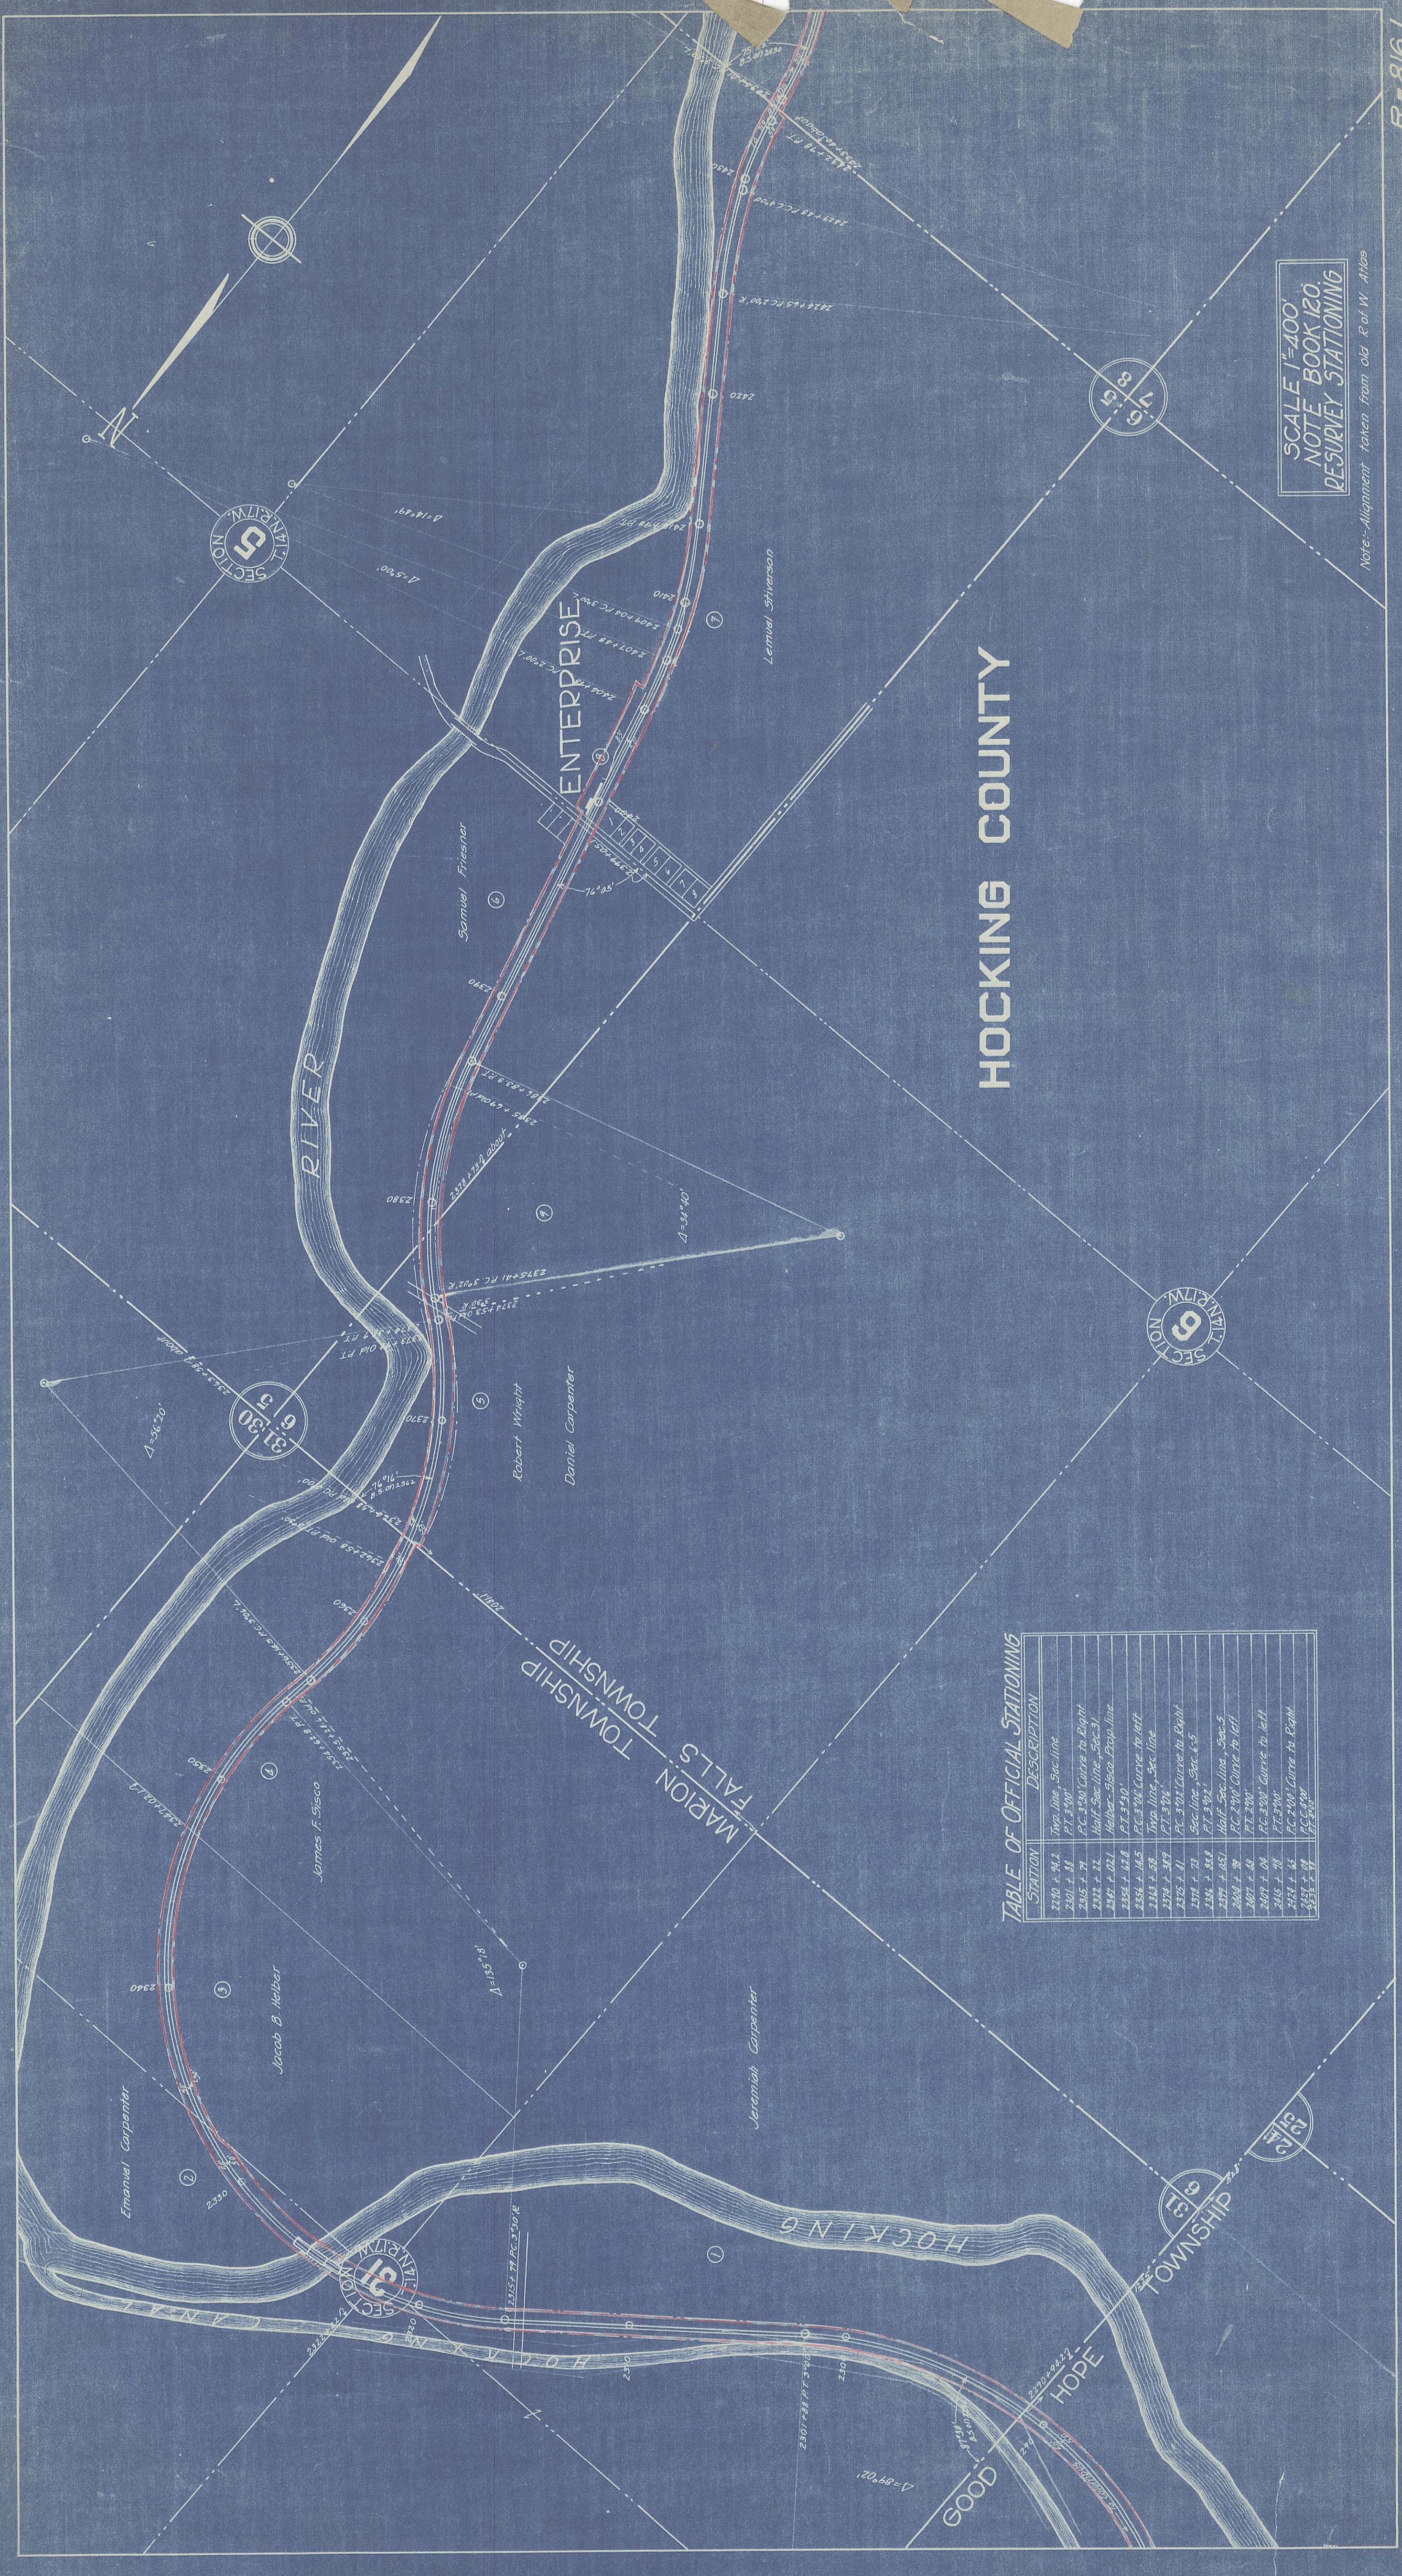


TABLE OF OFFICIAL STATIONING

STATION	DESCRIPTION
