

# HOCKING COUNTY

GOOD HOPE TOWNSHIP

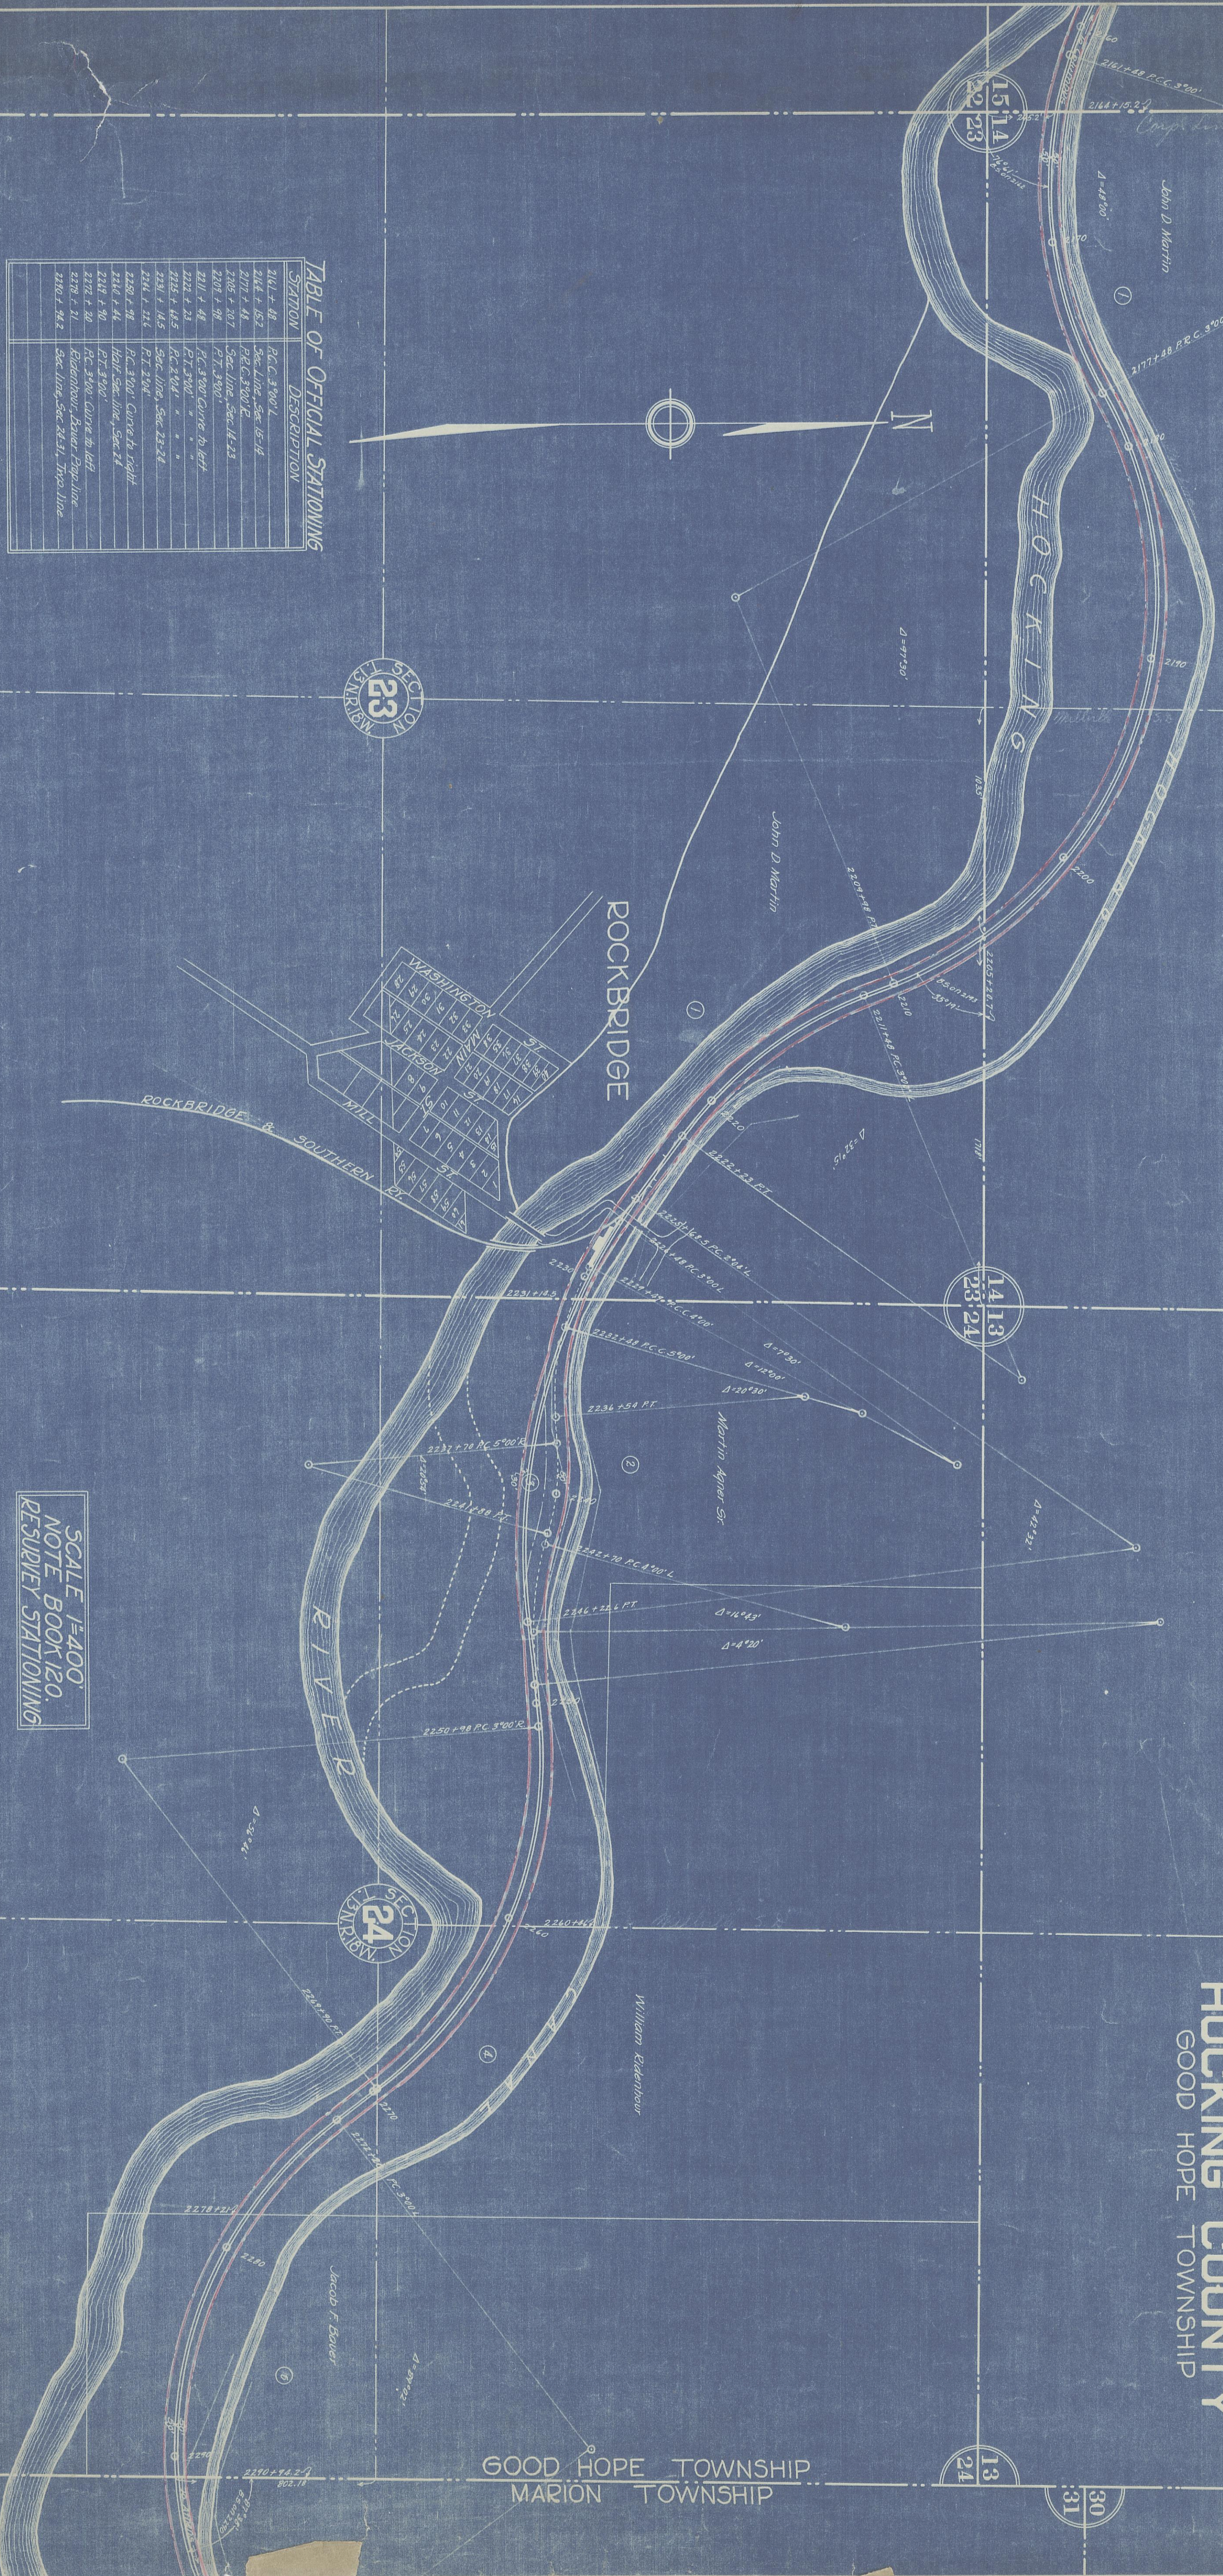


TABLE OF OFFICIAL STATIONING

STATION	DESCRIPTION

SCALE 1"=400'  
NOTE BOOK 120.  
RESURVEY STATIONING

R-816