

SCALE 1"=400'
 NOTE BOOK 121
 RESURVEY STATIONING

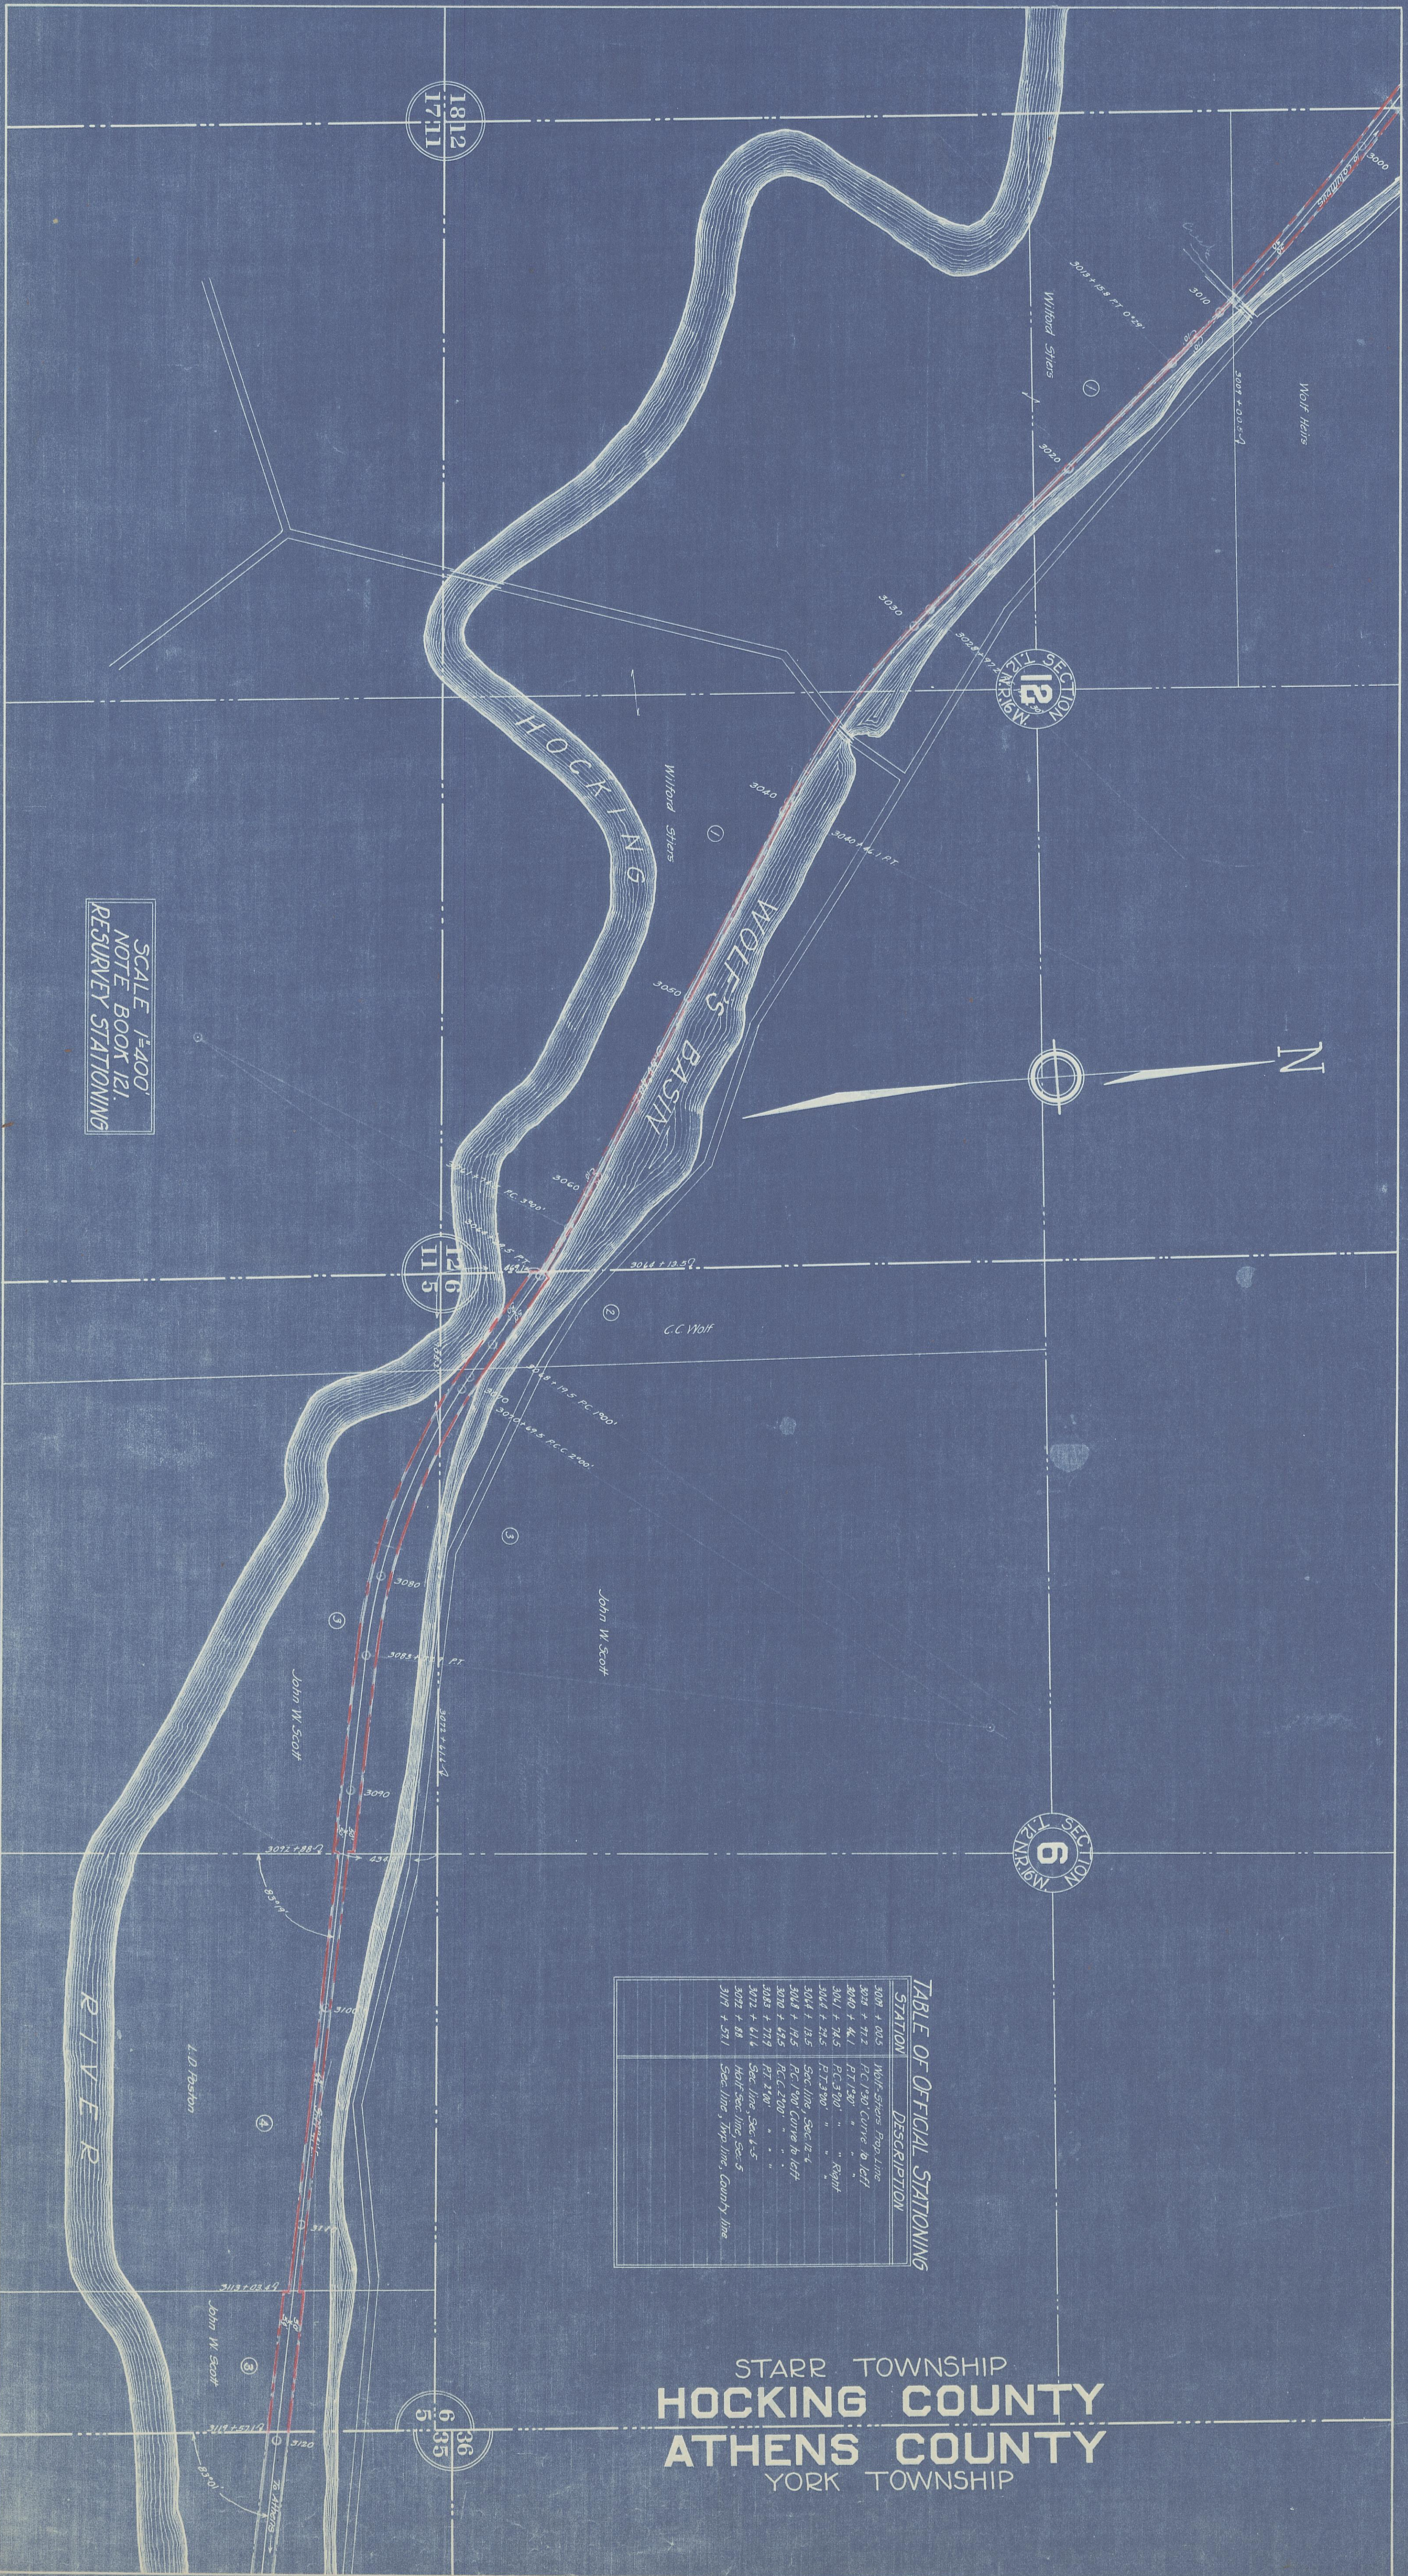


TABLE OF OFFICIAL STATIONING

STATION	DESCRIPTION

STARR TOWNSHIP
HOCKING COUNTY
ATHENS COUNTY
 YORK TOWNSHIP

R-817.3