


FALLS, No. 14, Range 17, Section No. 5.

3900  
1887  
5852

95  
192  
1887  
1887  
1887

29.65  
1887  
58.52  
45

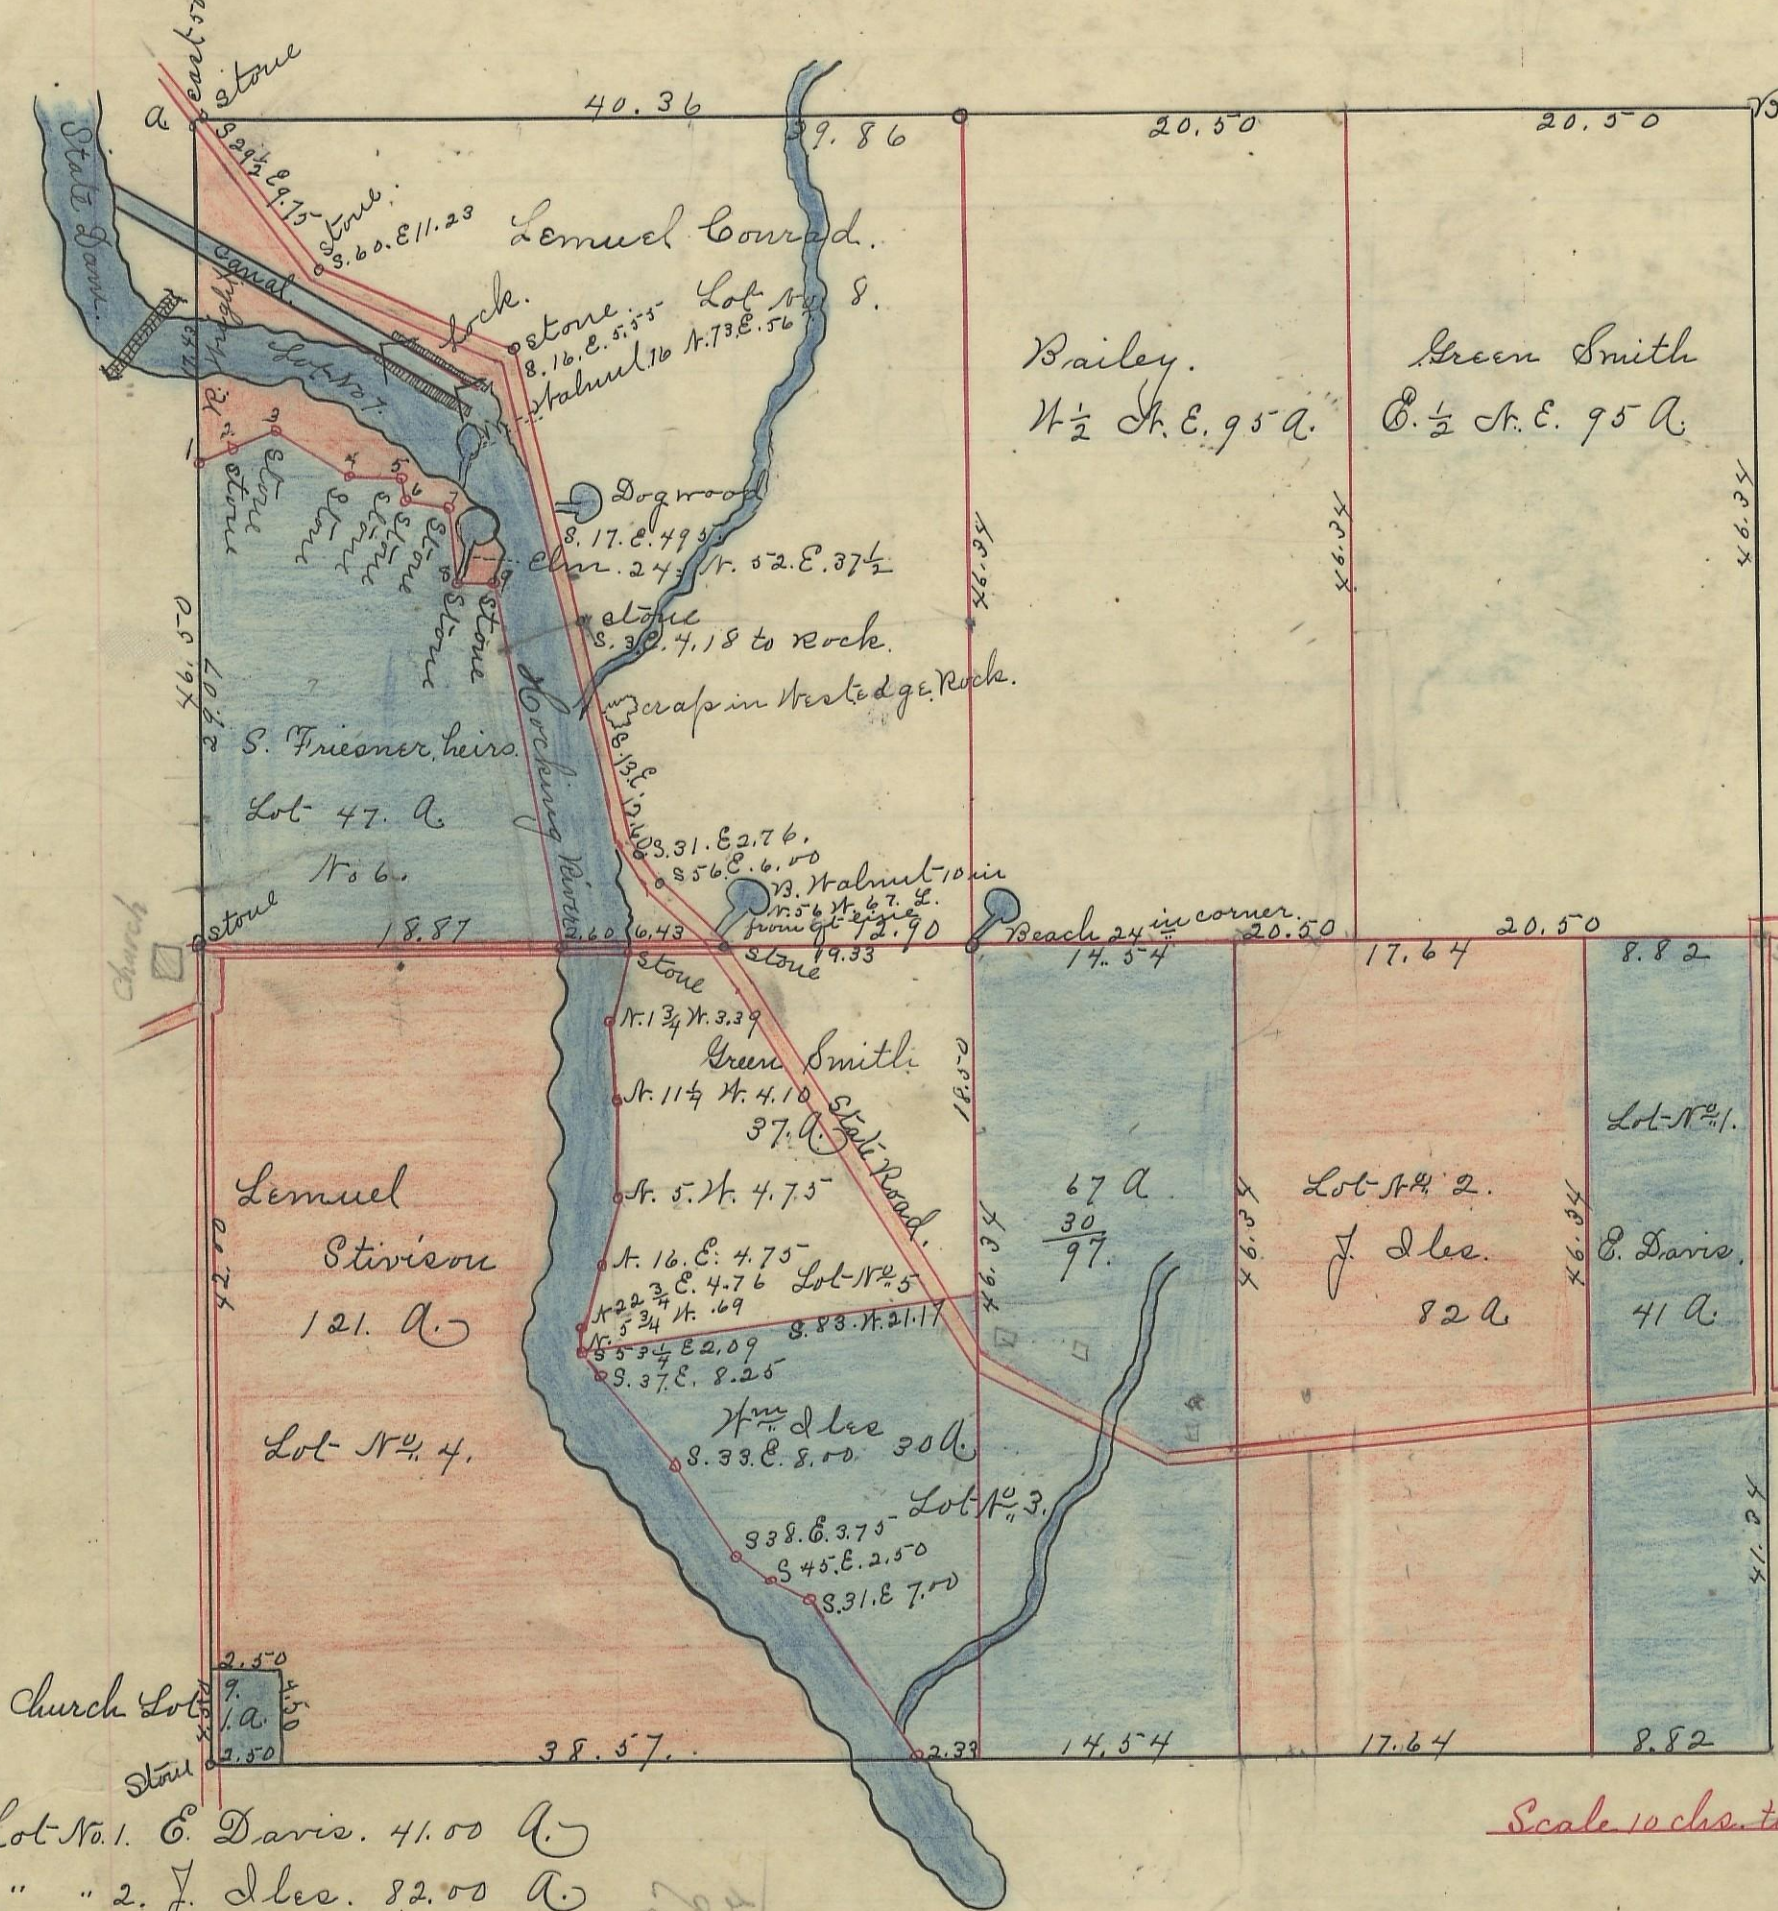

Variation.  
From A. to B. 1° 30'  
" B. to C. 2°

These numbers should be set back making in all, See Plat.

Stone 1. N 62° E. 1.88  
" 2. N 74½ E. 1.50  
" 3. S. 68½ E. 4.29.  
" 4. S. 84. E. 2.23.  
" 5. S. 18 E. 1.38  
" 6. S. 81½ E. 2.81.  
" 7. S. 20½ E. 4.80  
" 8. East 0.92.  
" 9. S. 6½ E. 22.24.

- Lot No. 1. C. Davis. 41.00 A.
  - " " 2. J. Lee. 82.00 A.
  - " " 3. J. Lee. 97.00 "
  - " " 4. Lem. Stivison 121.00 A. This lot includes all the river which is 11 Acres.
  - " " 5. Green Smith 37.00 A.
  - " " 6. S. Friesner's heirs. 47.00
  - " " 7. R. Wright. 25.00. this lot includes all the River road and the red shaded lands on each side from the N.W. corner of the Section to the South line of the North half.
  - " " 8. L. Courad. 117.00
  - " " 9. Church Lot. 1.00
- Fractional. 568.00  
Green Smith C. ½ N.E. 95.00  
Bailey N ½ N.E. 95.00  
Amit 758.00.

I hereby certify the above to be a correct Plat of Fractional Lots in Section No. 5 Township No. 14, Range No. 17, S. C. B. Surveyed June. 1867. By Levi Davis, sur. S. C. B.

Recorded. March 30" 1867. Ciram Ackers Recorder S. C. B.

I hereby certify the above to be a true copy.  
P. D. Sloan. Recorder.

The above Plat transferred from Plat Book "A" page 61. Record of fractional Lots S. C. B. April 20" 1901.  
P. D. Sloan. Recorder.