


31.65  
12.03  
32.93  
84.65

FALLS, No. 14, Range 17, Section No. 6

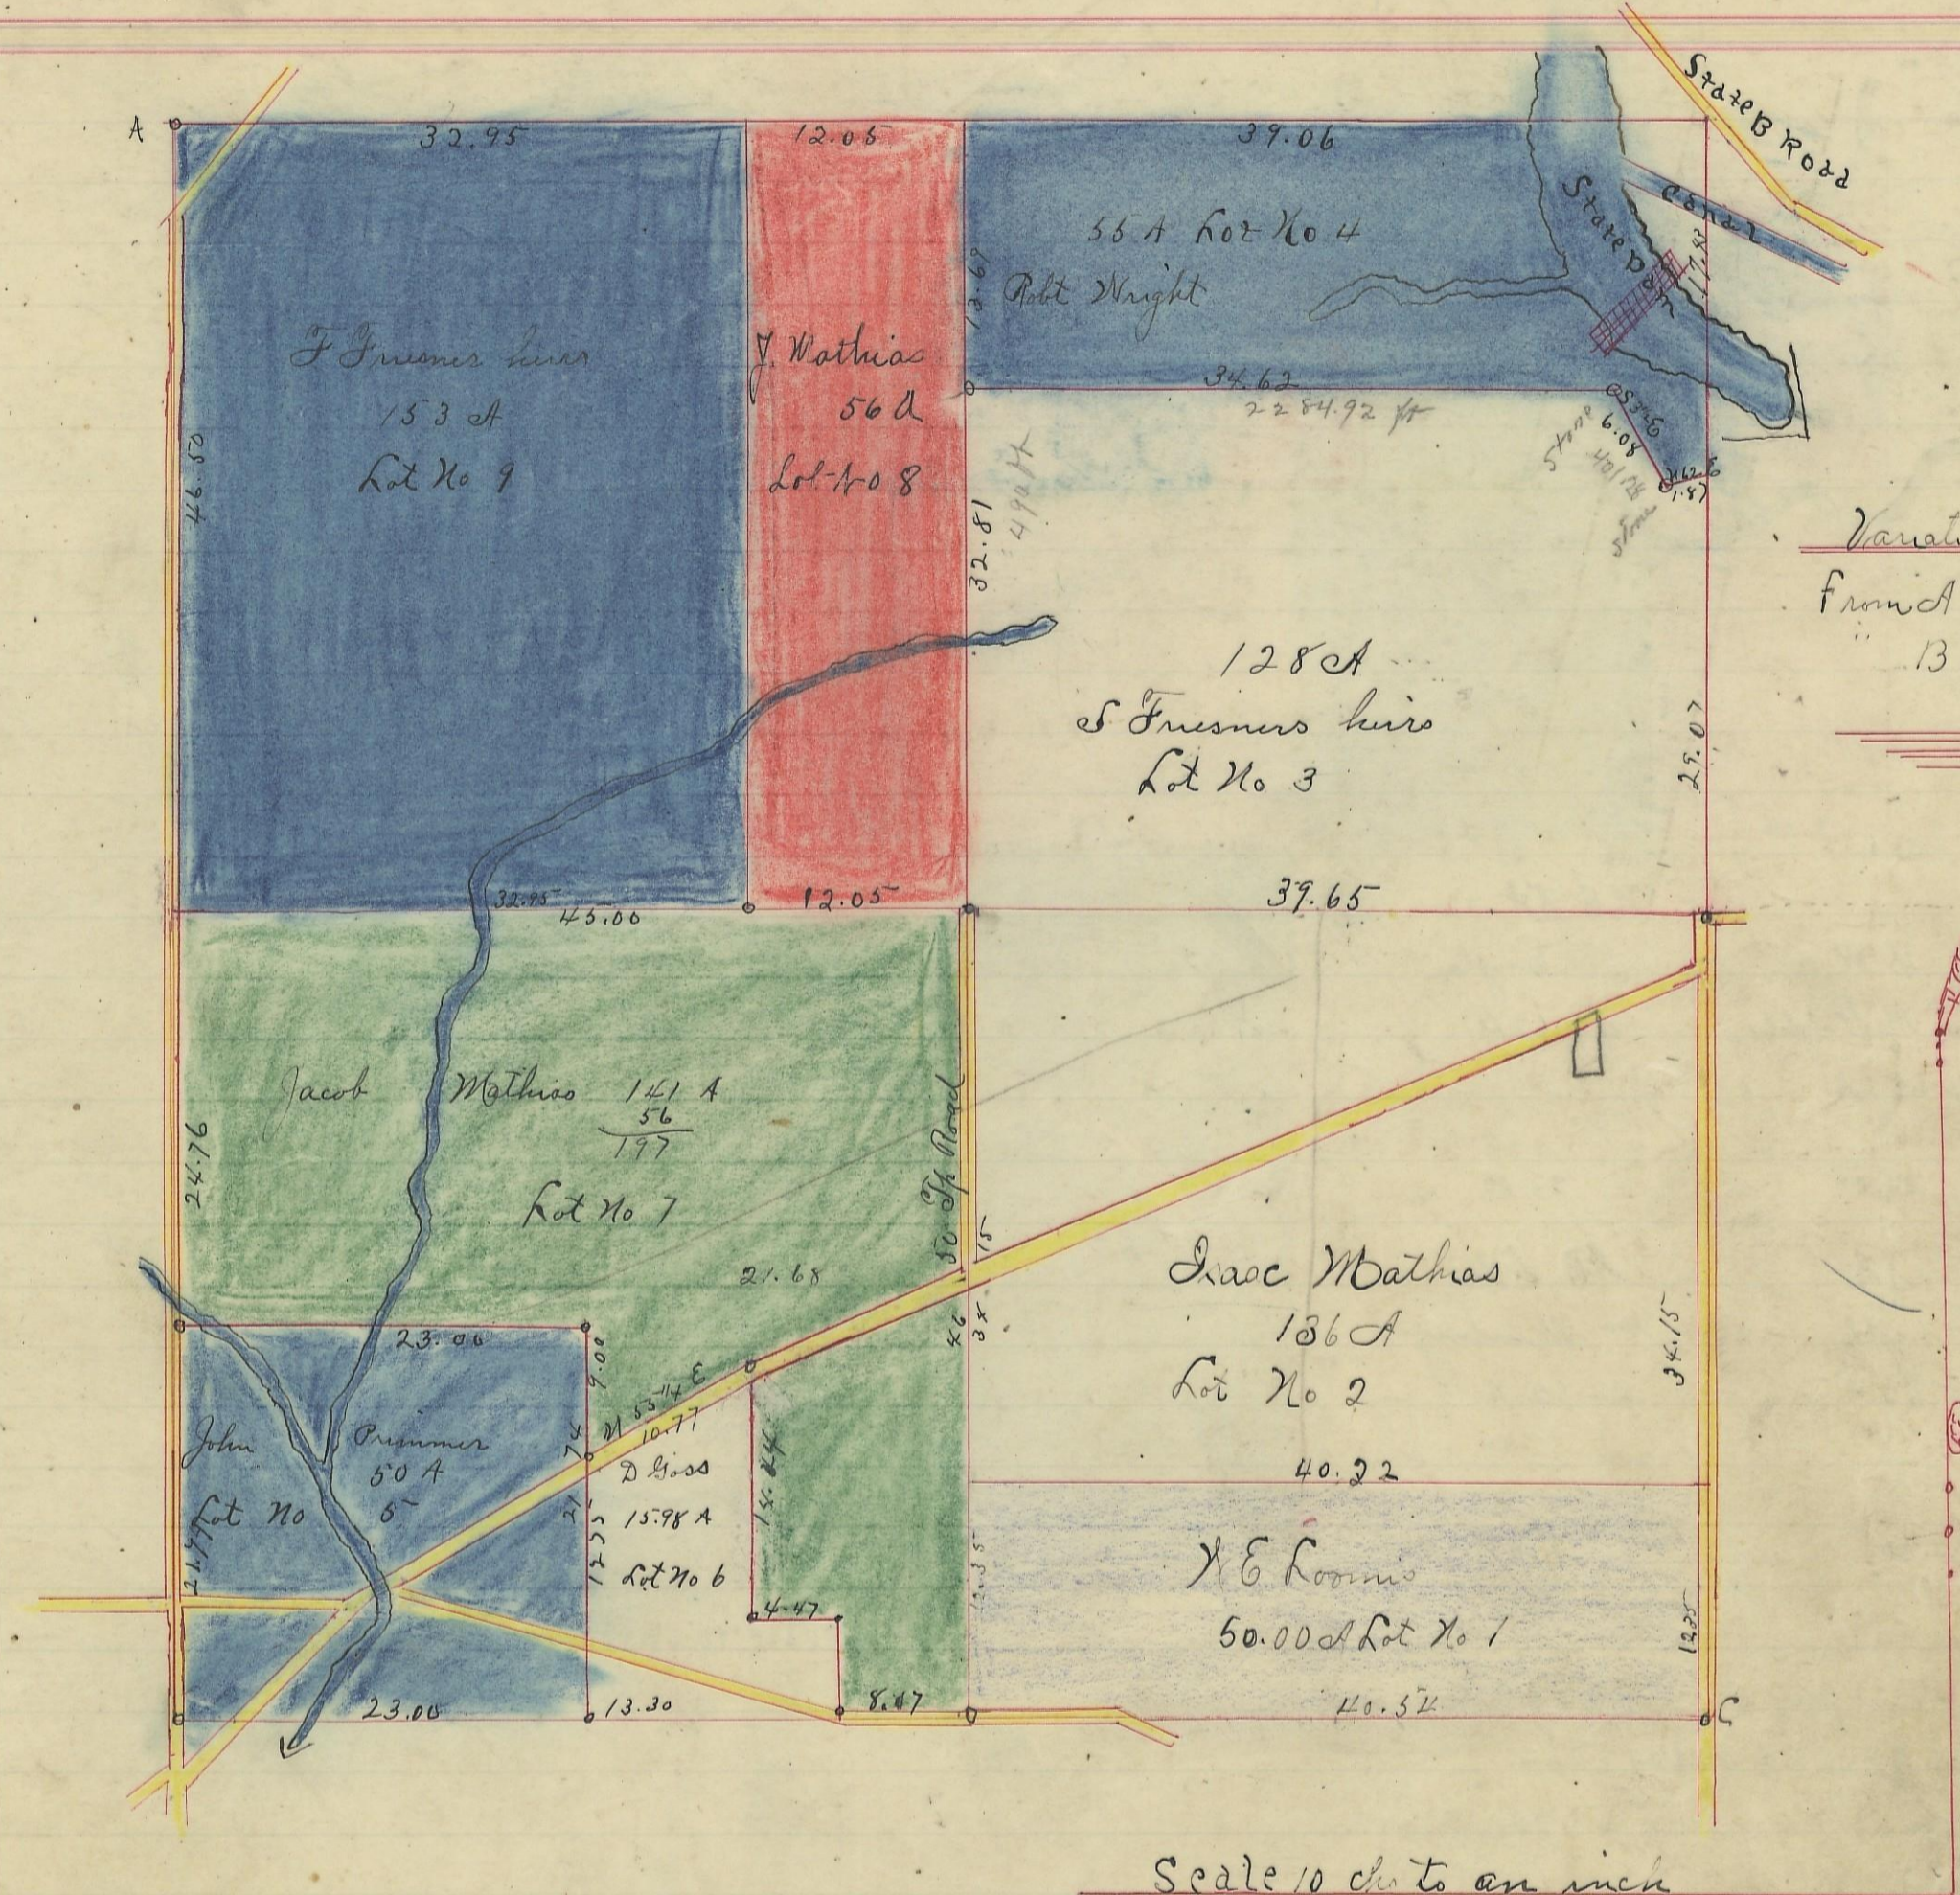

Variation  
from A to B 1° 30'  
" B to C 2°

Scale 10 ch to an inch

No	1	N.E. Rooms	50.00	A
"	2	J Mathias	136.00	"
"	3	S Frisner heirs	128.00	"
"	4	R Wright	55.00	"
"	5	Jno Pummer	50.00	"
"	6	D Goss	16.00	"
"	7	J Mathias	197.00	"
"	9	J Frisner heirs	153.00	"
		amt	785.00	

I hereby certify the above to be a correct Plat of Fractional Lots in Section No 6 Township No 14, Range No 17, Habersham County Ohio surveyed June 1867 Levi Davis Sur H. C. O

Recorded March 30th 1868 Hiram Acker Recorder H. C. O

I hereby certify the above to be a true copy O D Sloan Recorder

The above Plat transferred from Plat Book A Page 63 Recd of Fractional Lots H. C. O O D Sloan Recorder