


FALLS, No. 14, Range 17, Section No. 9

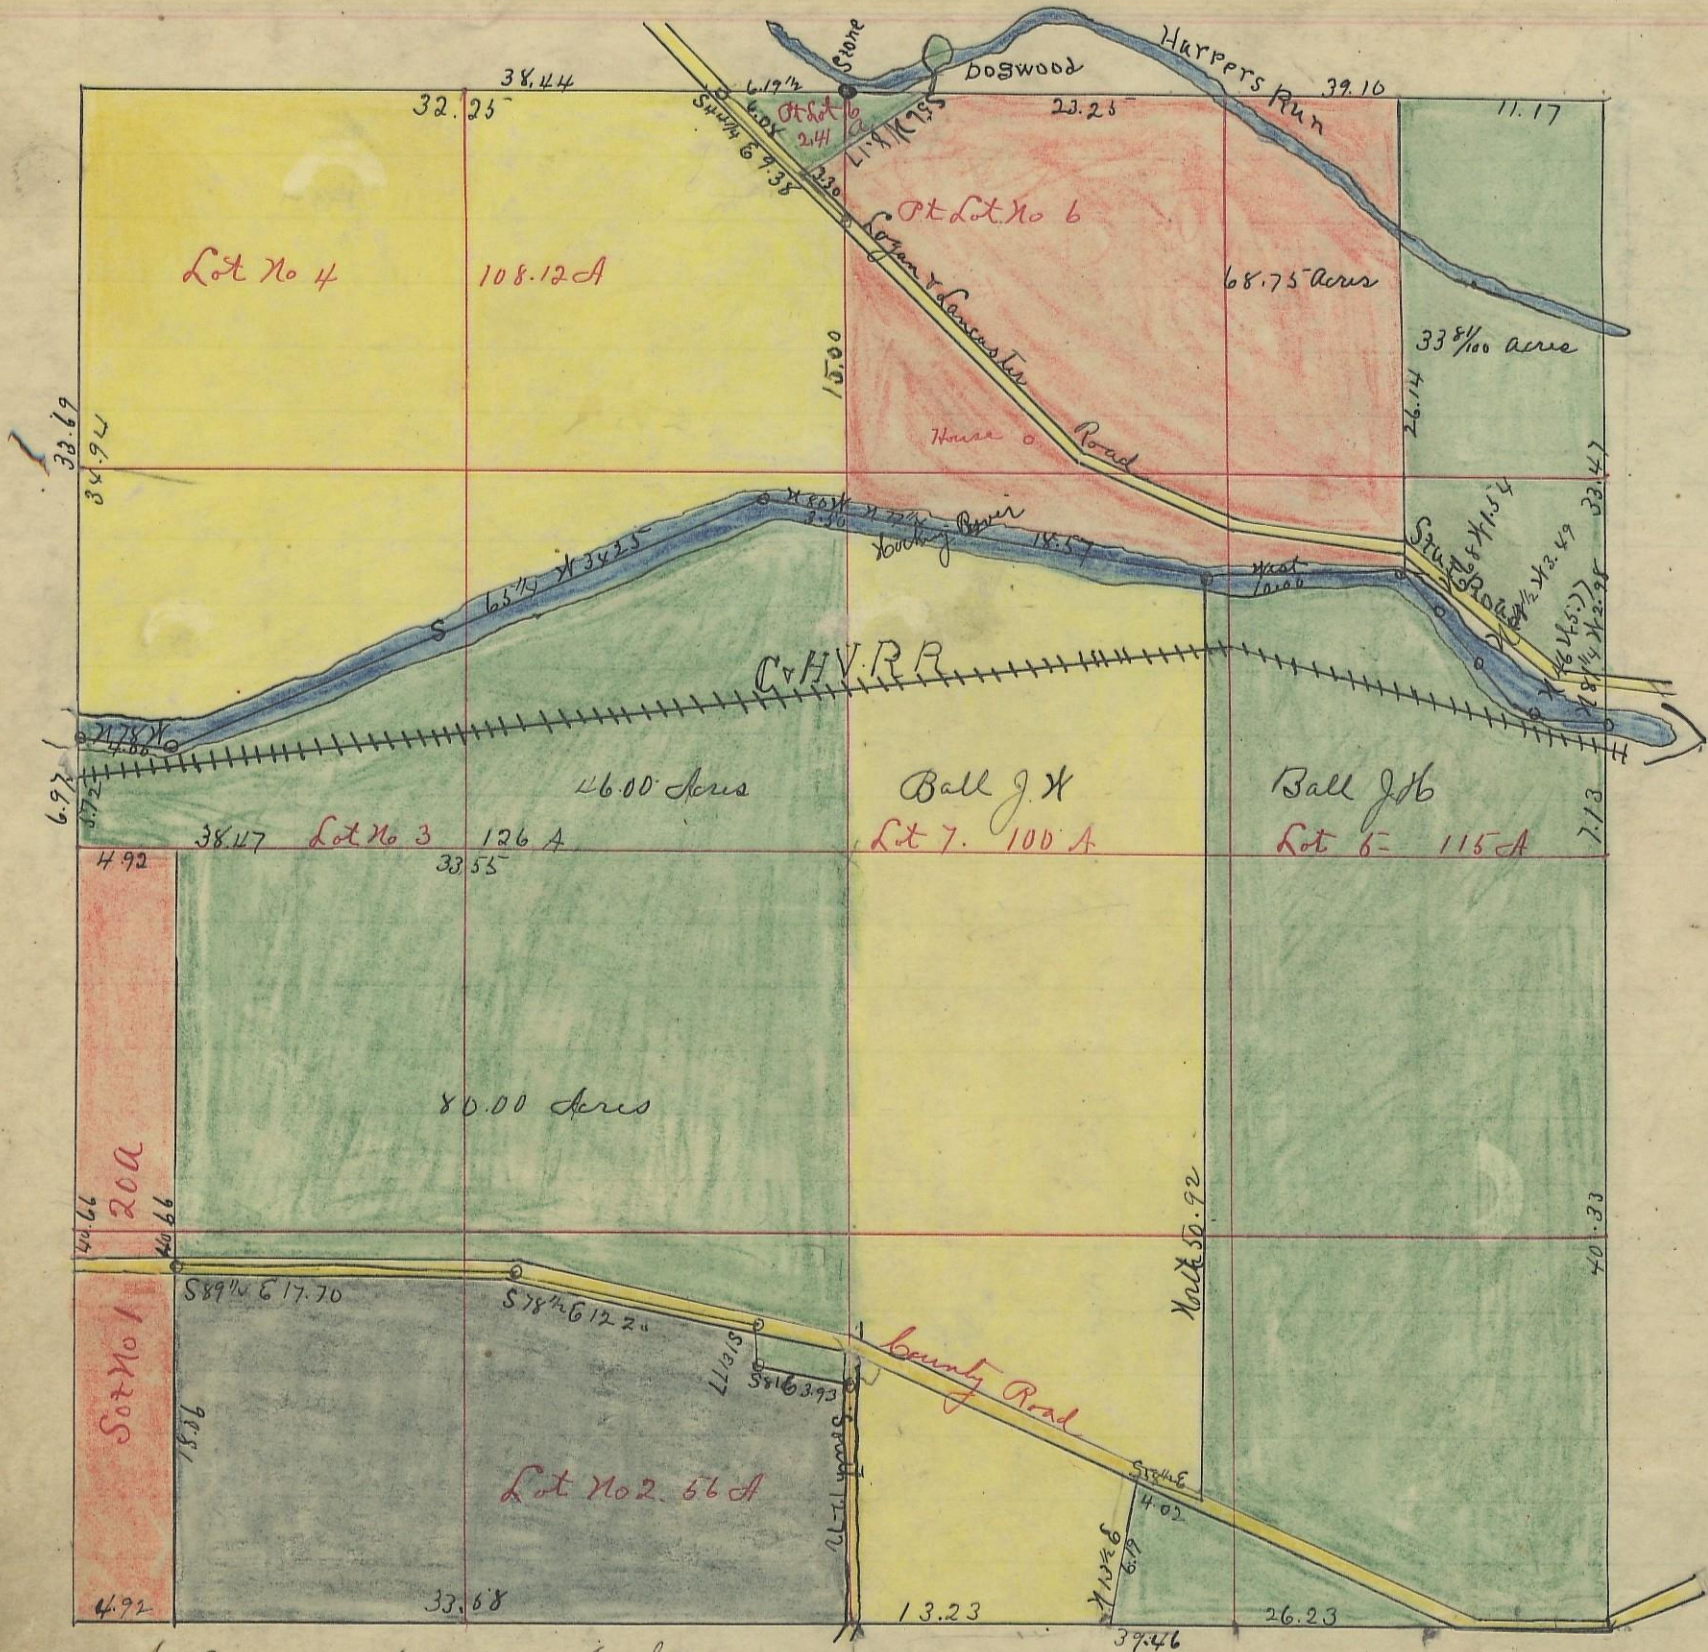

Variation
3° N.



Scale 1 inch = 100 feet

N.E. cor. N.E. 1/4	176.00
South "	43.00
N.W. cor. N.E. 1/4	219.71
	2.90
Lot No. 1 -	20.00
" " 2 -	56.00
" " 3 -	126.42
" " 4 -	108.12
" " 5 -	56.00
Pt. " " 6 -	33.81 N.E. cor.
Pt. " " 6 -	68.75 N. Pt. N. side.
Pt. " " 6 -	2.47 " " " "
S.E. 1/4 -	159.90
	<u>631.47</u>

I hereby certify that the above is a correct Plat of Fractional Lots in Section No. 9, Township No. 14, Range No. 17, Locking County Ohio containing 631.47 Acres. Surveyed July 1878.

By Levi Davis Surveyor
Benj. White Rec^y S. C. W.

Rec'd Aug 13th 1878. Recorded Aug 13th 1878.

I hereby certify the above to be a correct copy. P. D. Sloan. Recorder S. C. W.
The above Plat transferred from Plat Book "A" page 233, Record of fractional lots S. C. W. April 29th 1901. P. D. Sloan. Recorder S. C. W.