


Section No. 9 Township No. 14 Range No. 17 Hocking County Ohio

73

Variation: 2° W

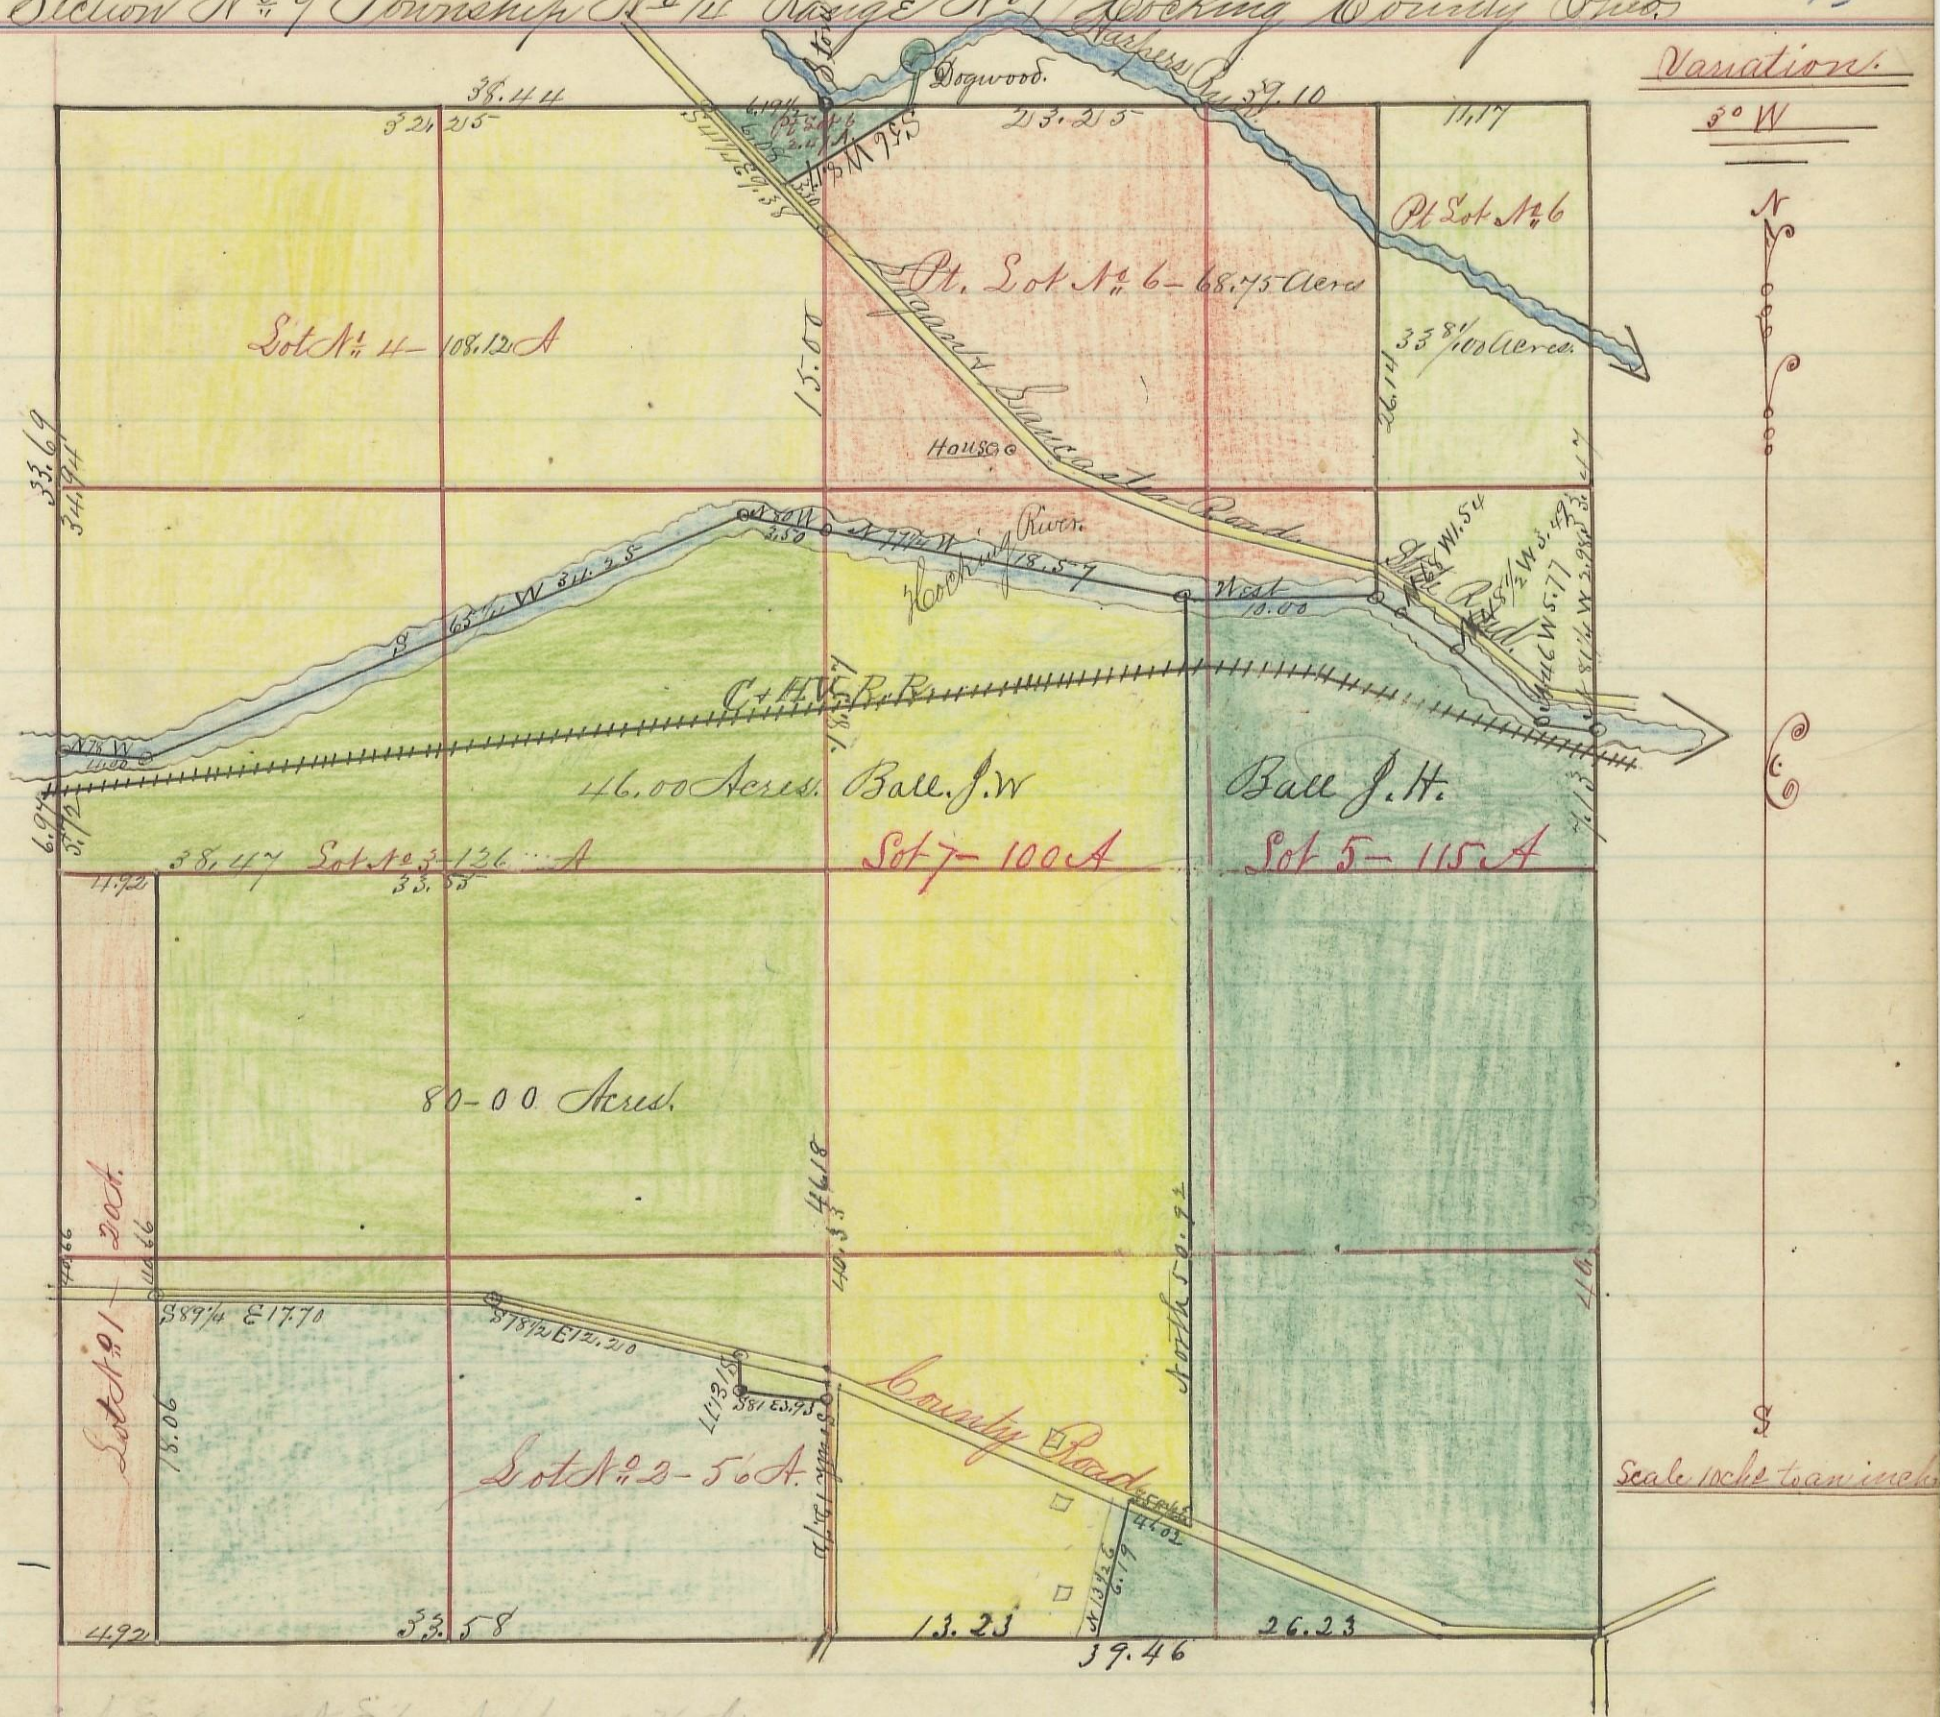

S.E. 1/4 of NE 1/4 of Sec - 17.6 A
 South " " - 1.13
 N.E. 1/4 of E 1/4 " " - 2.19
 " " " " - .71
 Lot No. 1 - 80.00
 " " 2 - 56.00
 " " 3 - 126.42
 " " 4 - 108.12
 " " 5 - 56.00
 Pt. " " 6 - 33.81 A.E. cor.
 Pt. " " 6 - 68.75 W Pt. A side
 Pt. " " 6 - 2.47 " " " "
 S.E. 1/4 - 157.90
 631.47

I hereby certify that the above is a correct
 Plat of Fractional Lots in Section No. 9 Township No. 14 Range
 No. 17 Hocking County Ohio containing 631.47 Acres Surveyed
 July 1878.
 By Levi Davis Surveyor.

Received Aug. 13th 1878.
 Recorded Aug. 13th 1878.

Benj. White, Rec. & A.C.O.