

Junctional Lot No 9 Section No. 11 Township No. 19 Range No 17.

I hereby certify the above to be a correct plat of a subdivision of part of Junctional Lot No 9 Section No. 11 Township No. 19 Range No. 17. Said subdivision contains thirteen lots as designated by the plat numbering from 21 to 33. Surveyed August 7th 1884. James Davis S.H.C.O. Recorded August 18th 1884. Jacob Weaver Recorder

Variation

From A to B 3° 30'

C D 4' 00"

I certify the above to be a correct plat of a subdivision of part of Junctional Lot No. 9 Section No. 11 Township No. 19 Range No. 17 Jackson County Ohio. Said subdivision contains 12 lots numbering from 36 to 47. Surveyed October 20th 1887. By James Davis, S.H.C.O. Received for Record Oct. 22nd 1887. J. Ober R.M. Recorded Oct. 24th 1887. S.M. O'Hare Recorder

Scale 2 Chs to an inch.




Lots 34 x 85 Surveyed September 26th 1886

Record and Recorded Oct 12th 1886
Jacob Weaver Recorder

Lots 34 x 85 Surveyed September 26th 1886
Record and Recorded Oct 12th 1886
Jacob Weaver Recorder

I hereby certify the above to be a correct plat of a subdivision of part of Junctional Lot No. 9 Section No. 11 Township No. 19 Range No. 17. Said subdivision contains 20 lots as designated by the plat numbering from 1 to 20 inclusive. The length and breadth of each lot are written on them. Respecting area all distances are written in links on the plat. Surveyed March 24th 1854. By James Davis S.H.C.O. Recorded April 24th 1854. Jacob Weaver Recorder

L. J. Miller
North East corner of James Davis

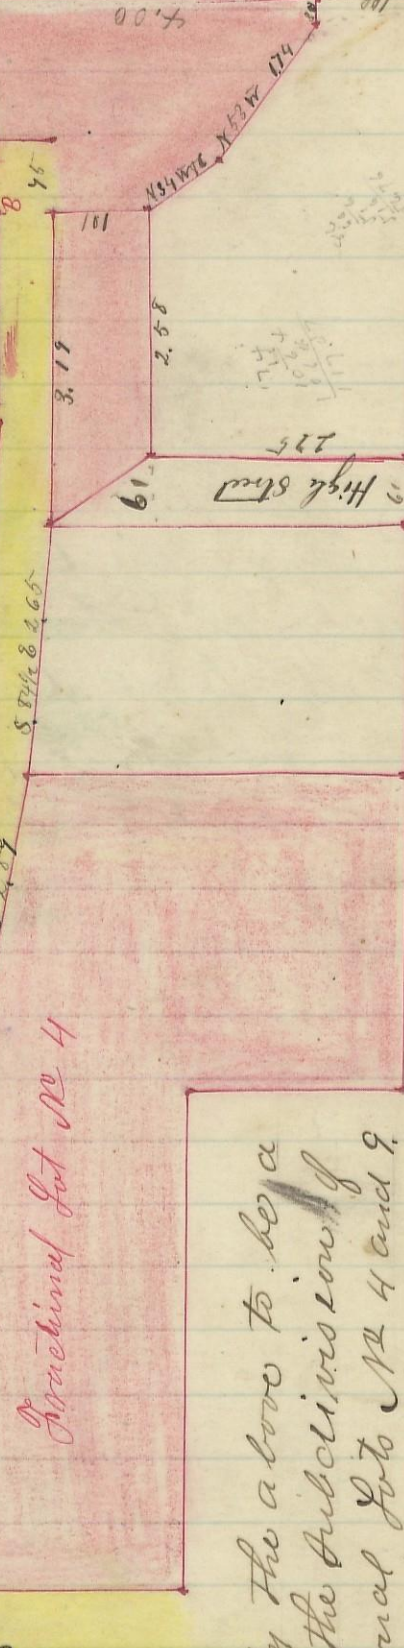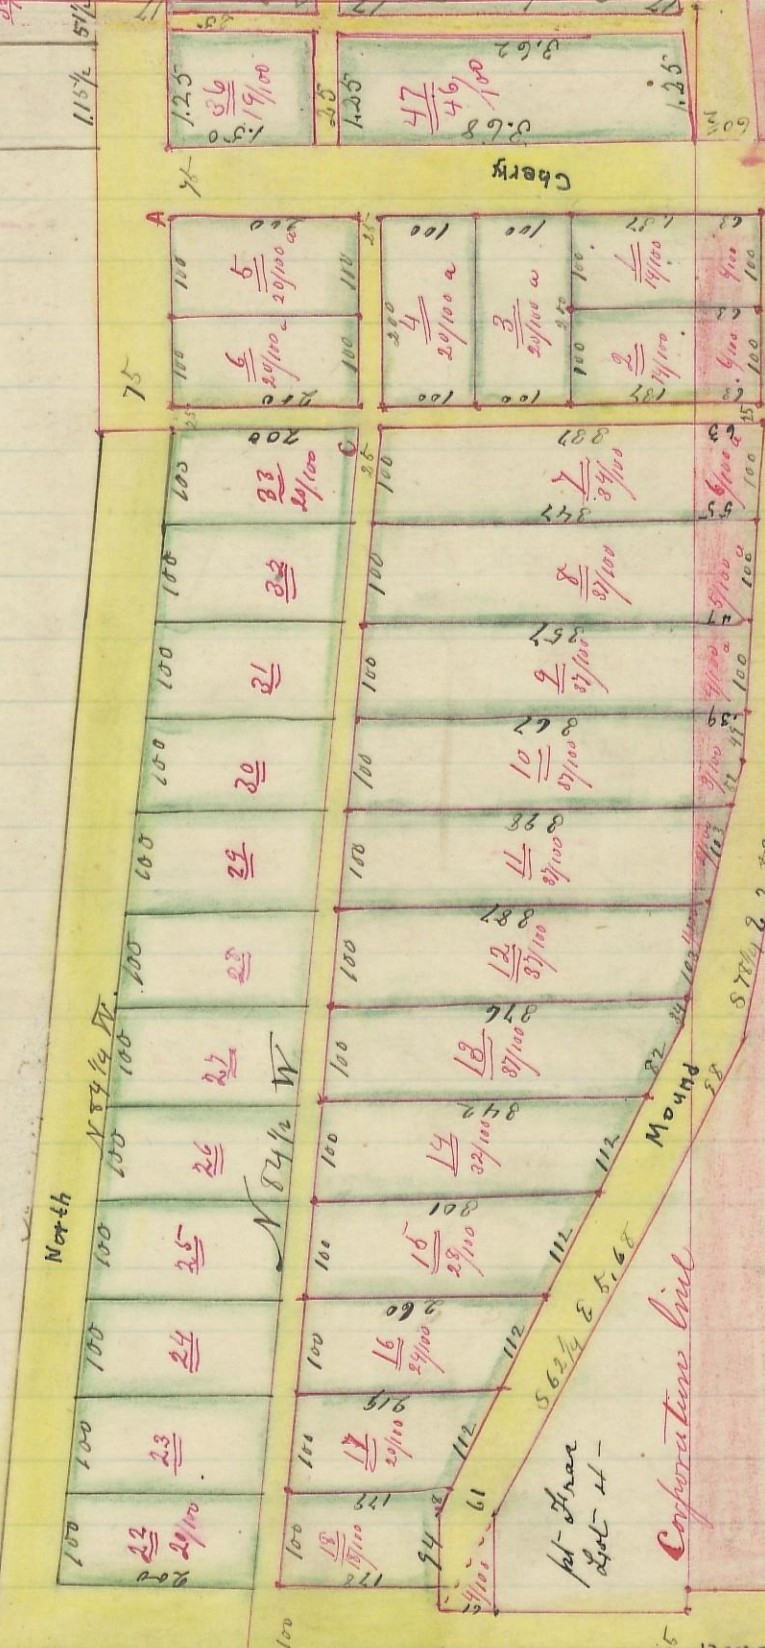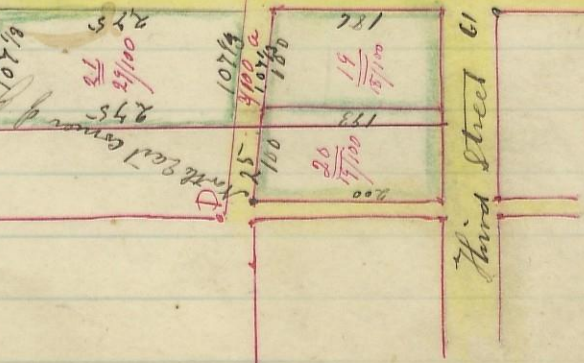

I hereby certify the above to be a correct plat of the subdivision of part of Junctional Lot No 4 and 9 Section No. 11 Township No. 14 Range No. 17 Jackson County Ohio. Said subdivision contains 20 lots as designated by the plat numbering from 1 to 20 inclusive. The length and breadth of each lot are written on them. Respecting area all distances are written in links on the plat. Surveyed March 24th 1854. By James Davis S.H.C.O. Recorded April 24th 1854. Jacob Weaver Recorder

Record April 21st 1854. Recorded Apr 24th 1854. Jacob Weaver Recorder