


FALLS, No. 14, Range 17, Section No. 14

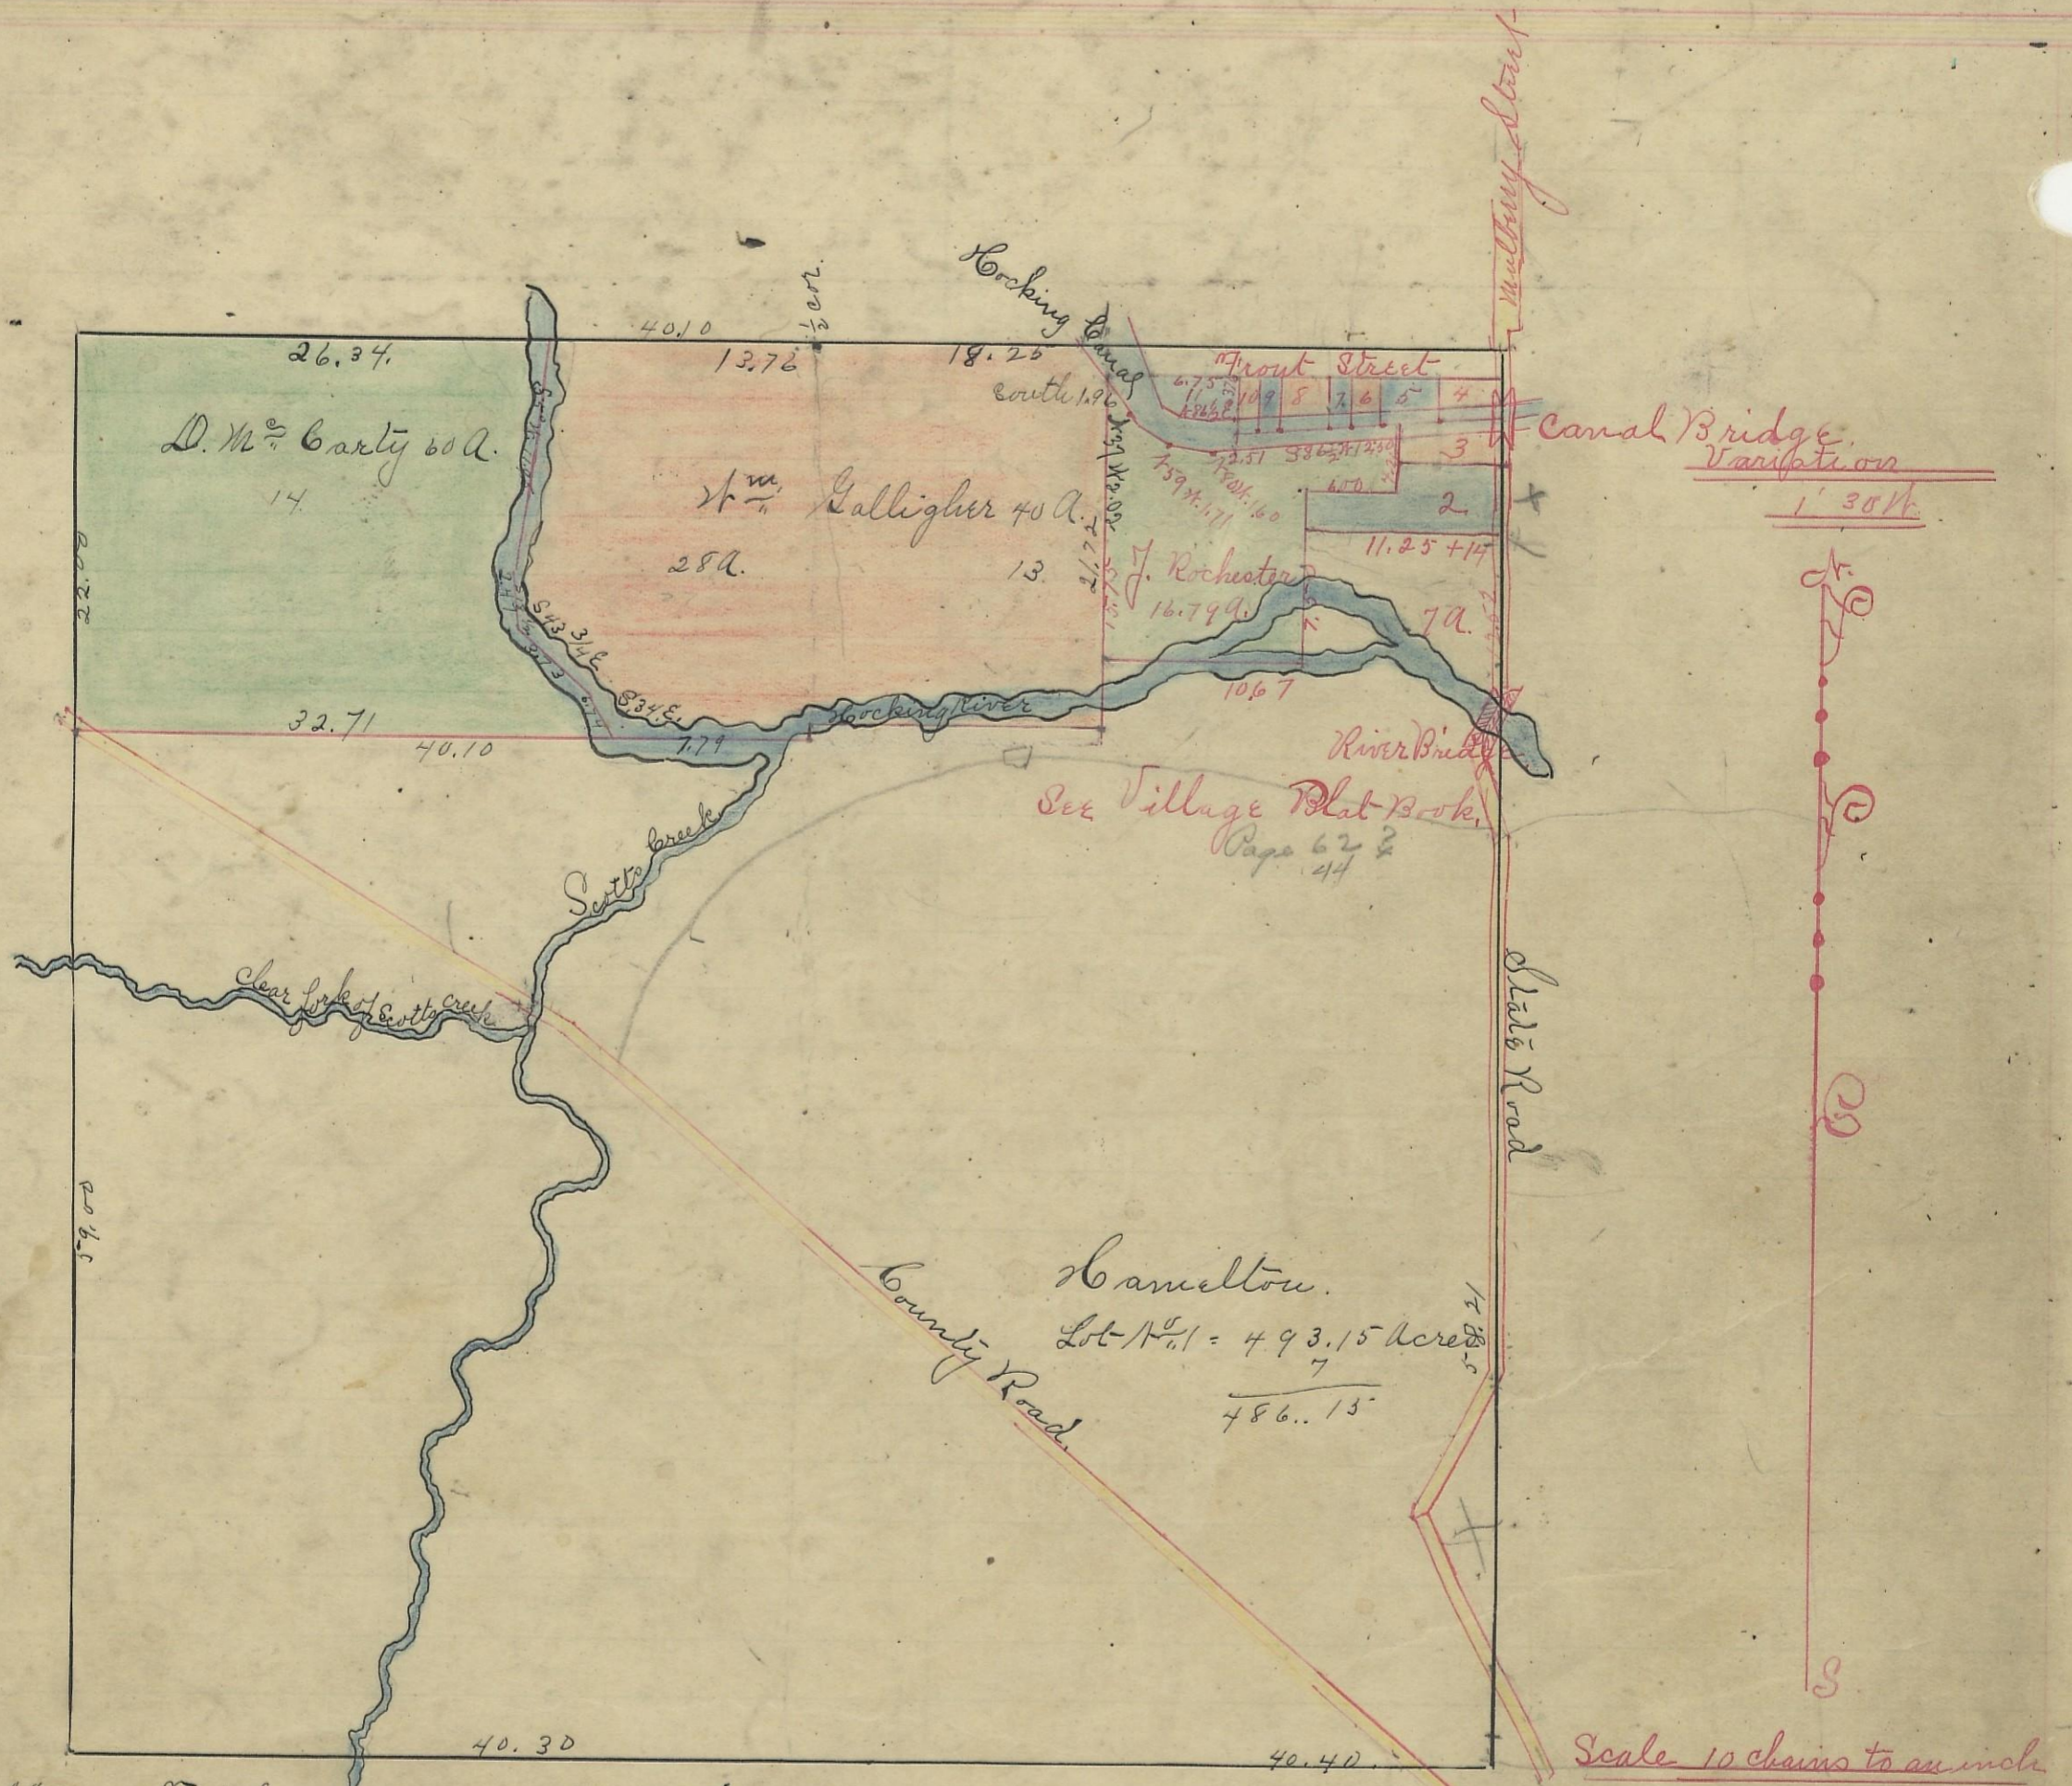

- Lot: A⁴ 4 Trich 182 + 211 = 196½ = 2/3 Acres.
- " " 5 Crider & Sharp. 211. + 241 = 226.4 - 364 = 4/5 Acres.
- " " 6 Bragg. 241 + 253 = 247.4 / 25 = 3/10 acres.
- " " 7 Barnhart 253 + 270. = 26½ + 226. = 3/5 Acres.
- " " 8 Culver. 270 + 290 = 280.4 / 251 = 7/10 Acres.
- " " 9 Baker. 290 + 310 = 295.4 / 113 = 1/3 acres.
- " " 10 Hanna 300 + 309. = 304½ / 113 = 1/3 "
- " " 11 Bishop & Koteson. Plat 27 "
- " " 3 Poling 244. + 197 = 202.4 / 588 = 1.08 acres.

I hereby certify the above to be a correct plat of Section 14 Township 14 North, Range 17 West, Hooking Co. Ohio. Surveyed May 1866 by Levi Davis Sur. & C. O. Recd and Recorded June 7 A. D. 1866. Brian Acker Recd & C. O.

I hereby certify the above to be a true copy. This above Plat transferred from Plat-Book "A" page 27. Record of fractional lots C. C. O. May 1st 1901. P. D. Sloan Recorder.

For desc. of L. 11 See Book V - p. 367