



FALLS, No. 14, Range 17, Section No. 17

For Second Plat of This Section See Pages 96.

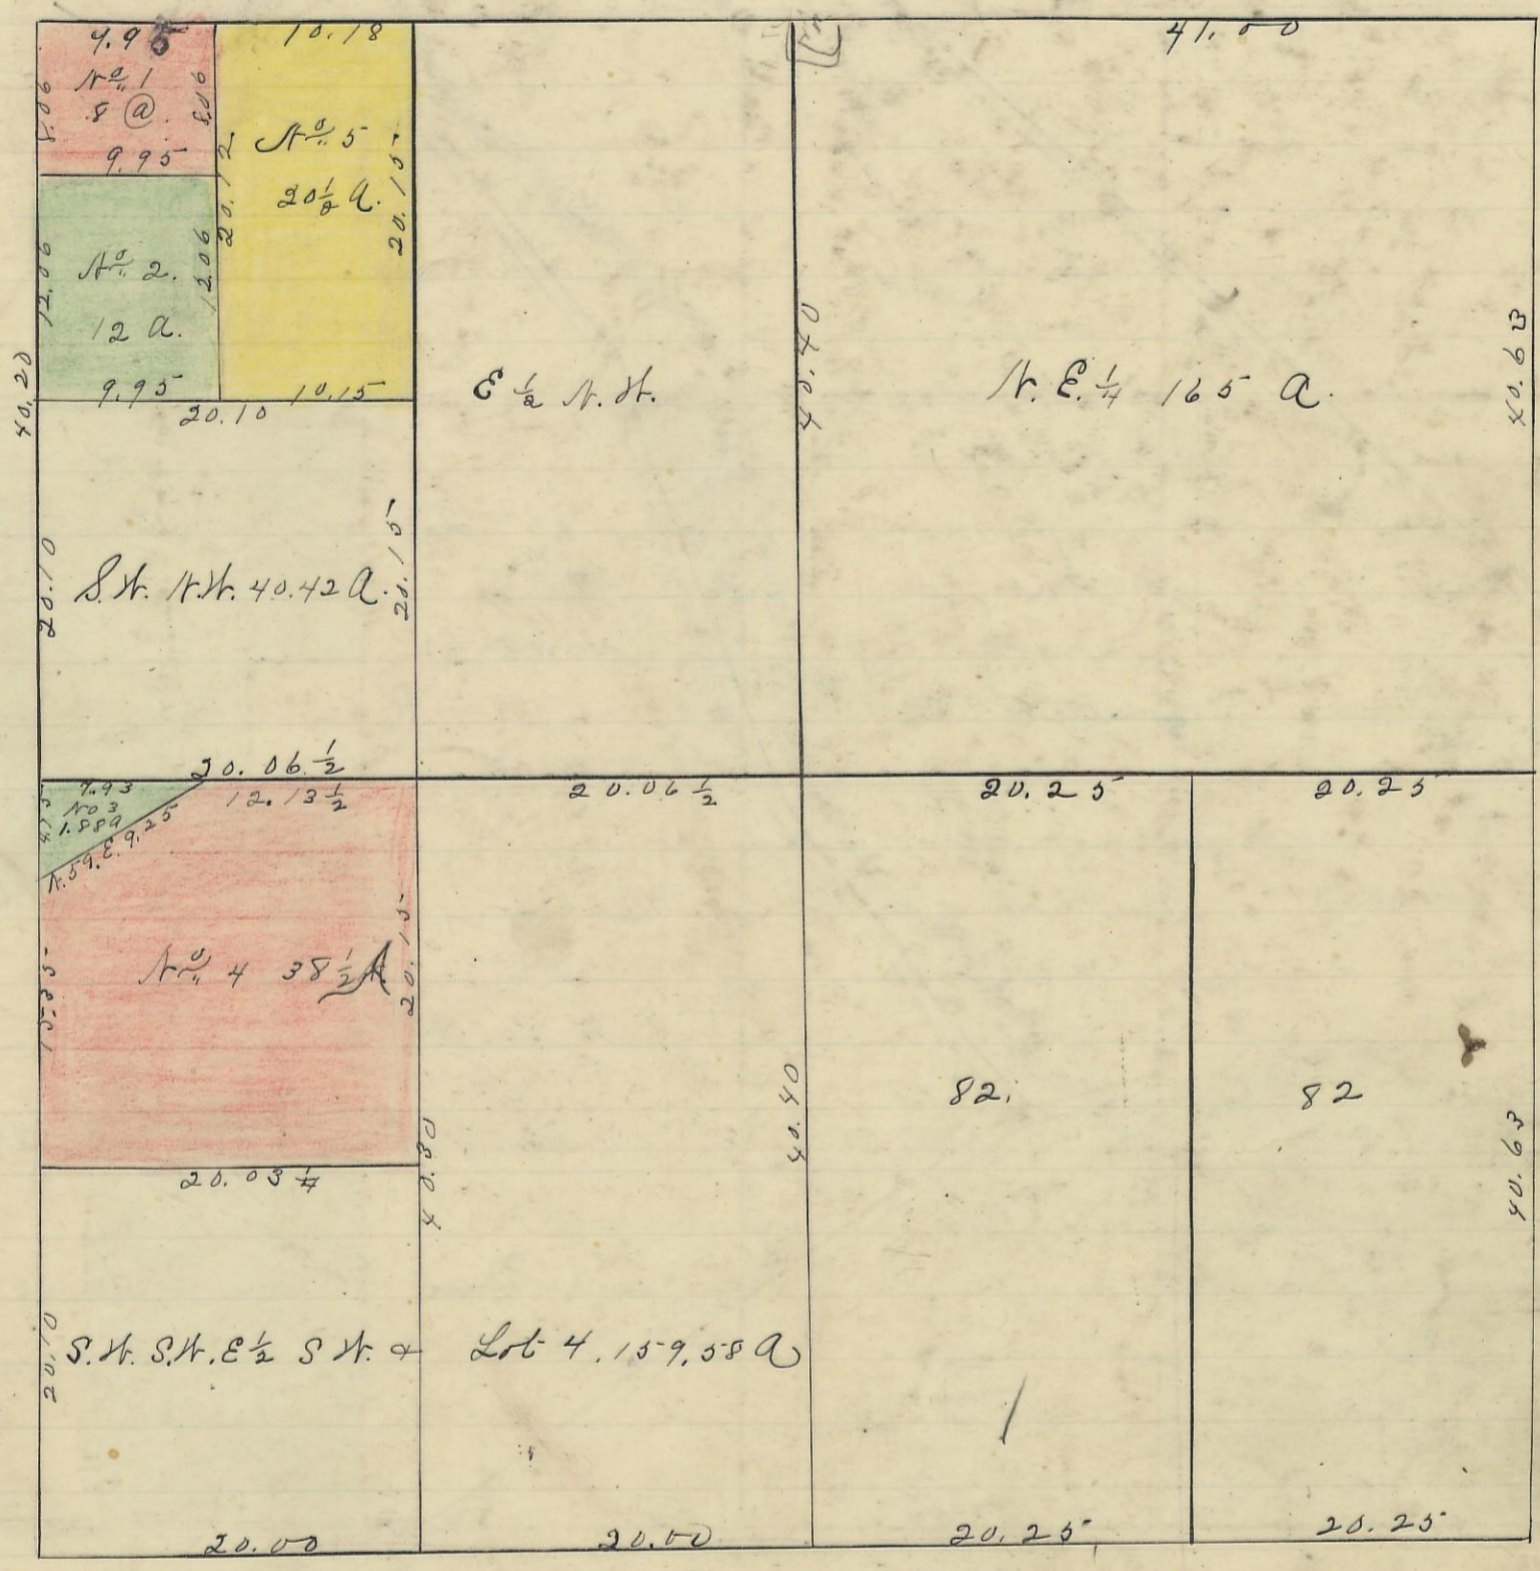

Variation  
2° N.

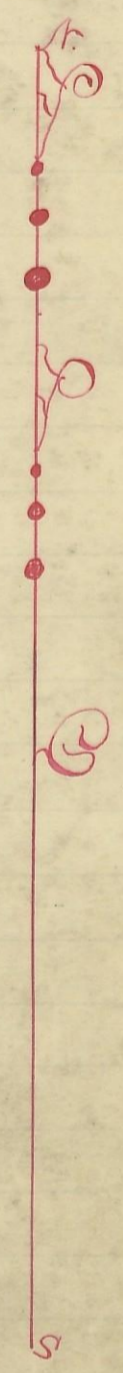

Scale 10 chs to an inch

I hereby certify the above to be a correct Plat of Fractional Lots in Section No. 17, Township No. 14 Range No. 17, Jackson County Ohio.

Surveyed 1868. By Levi Davis Sur. O.C.C.

Rec'd Aug 10<sup>th</sup> 1878.

Recorded Aug 10<sup>th</sup> 1878.

Benj. White Recorder, O.C.C.

I hereby certify the above to be a true copy. P. D. Sloan. Rec.

The above Plat transferred from Plat Book "A" page 225. Record of fractional lots O.C.C. May 2<sup>nd</sup> 1901. P. D. Sloan Rec.