


Section No 13 Township No 13 Range No 18.

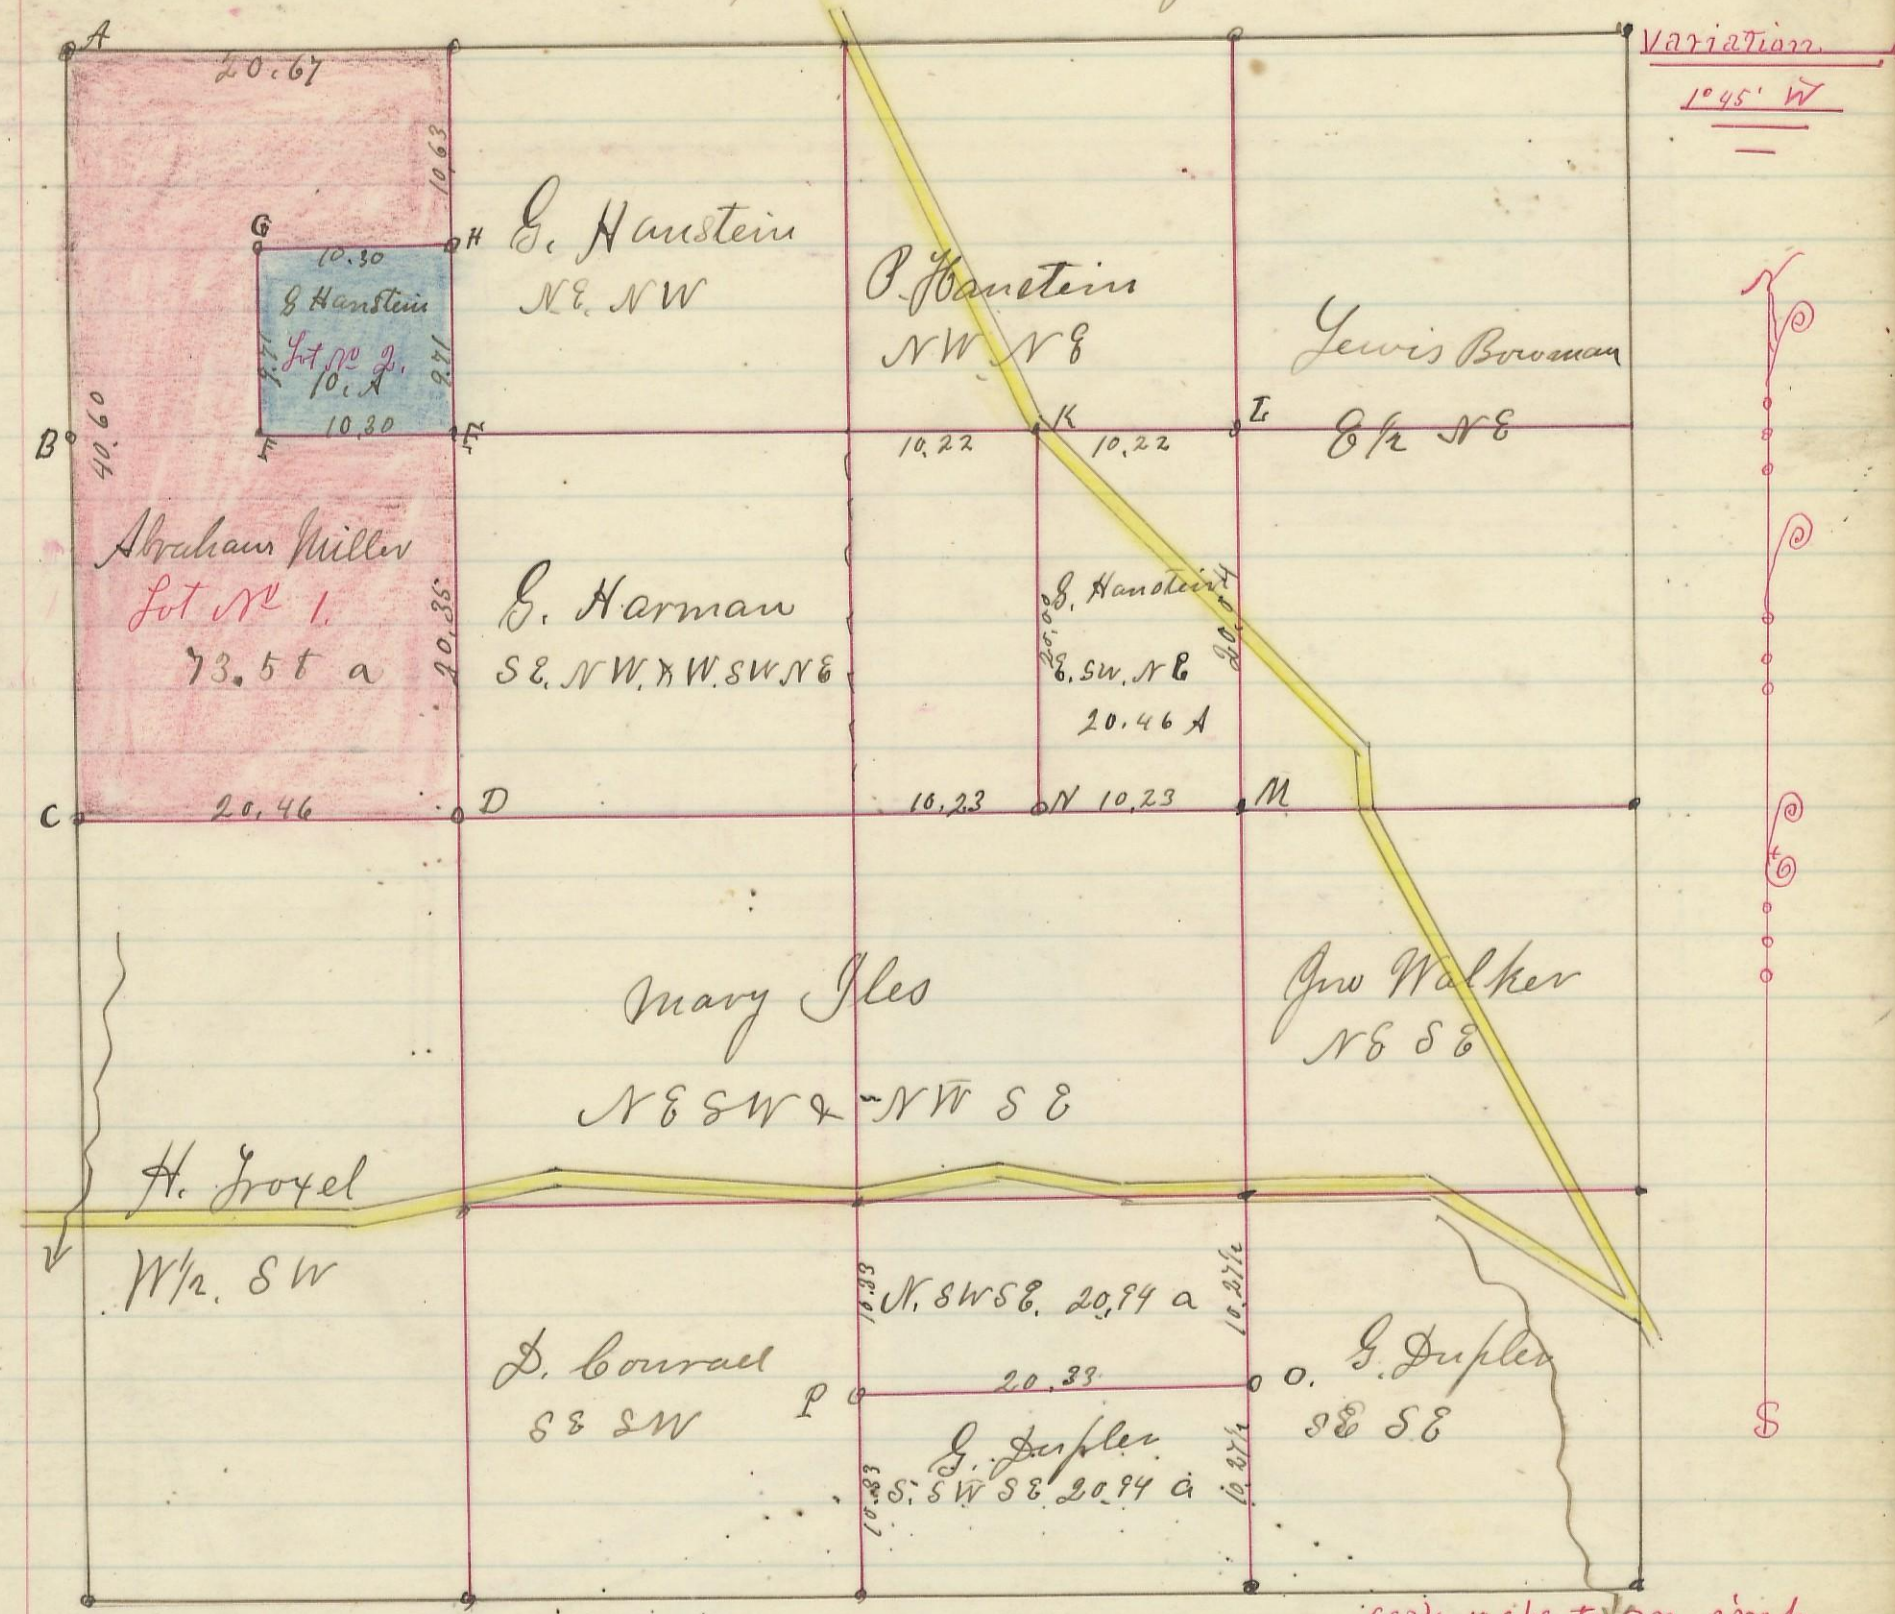

- A W. 0. 22; S 46 E 37, B. 0. 10. N 78 W 22
- B Gum 8, S 18 W 16, Poplar 16 S 87 1/2 W 74 1/2
- C Beech 16, S 87 1/2 E 17 1/2, Do 15 N 6 E 55
- D Sugar 12 N 75 E 33 Gum 10 N 2 1/2 E 31
- E Beech 24 S 82 E 42 1/2 Poplar 10 N 33 1/2 W 9
- F B. 0. 14 N 59 E 14, W. 0. 8 S 57 1/2 E 9 3/4
- G Poplar 6 South 32 1/2 W. 0. 6 S 62 W 9
- H W. 0 13 N 33 W 217
- I Sassafras 8 N 6 E 31
- K Hickory 24 S 20 W 25 1/2
- L Chestnut 12 S 88 E 14, Sour Gum 8, 8 1/2 E 4
- M Chestnut 2 S 48 E 5, P. 0. 6 N 4 W 26 1/2
- N Chestnut 1 1/2 N 60 E 13, Hic 10 N 65 1/2 W 65 1/2
- O Sugar 20 S 24 1/2 E 12
- P B. 0. 14 N 12 E 31, against East side of a Beech Stump 20.

I hereby certify the above to be a correct Plat of fractional Lots in Section No 13 Township No 13 Range No 18 Hocking County Ohio, Surveyed 1869. By Levi Davis Surveyor H. C. O.

Filed and Recorded July 22<sup>nd</sup> 1874.

Jacob Weaver  
Recorder