


GOOD HOPE, No. 13, Range 18, Section No. 19.

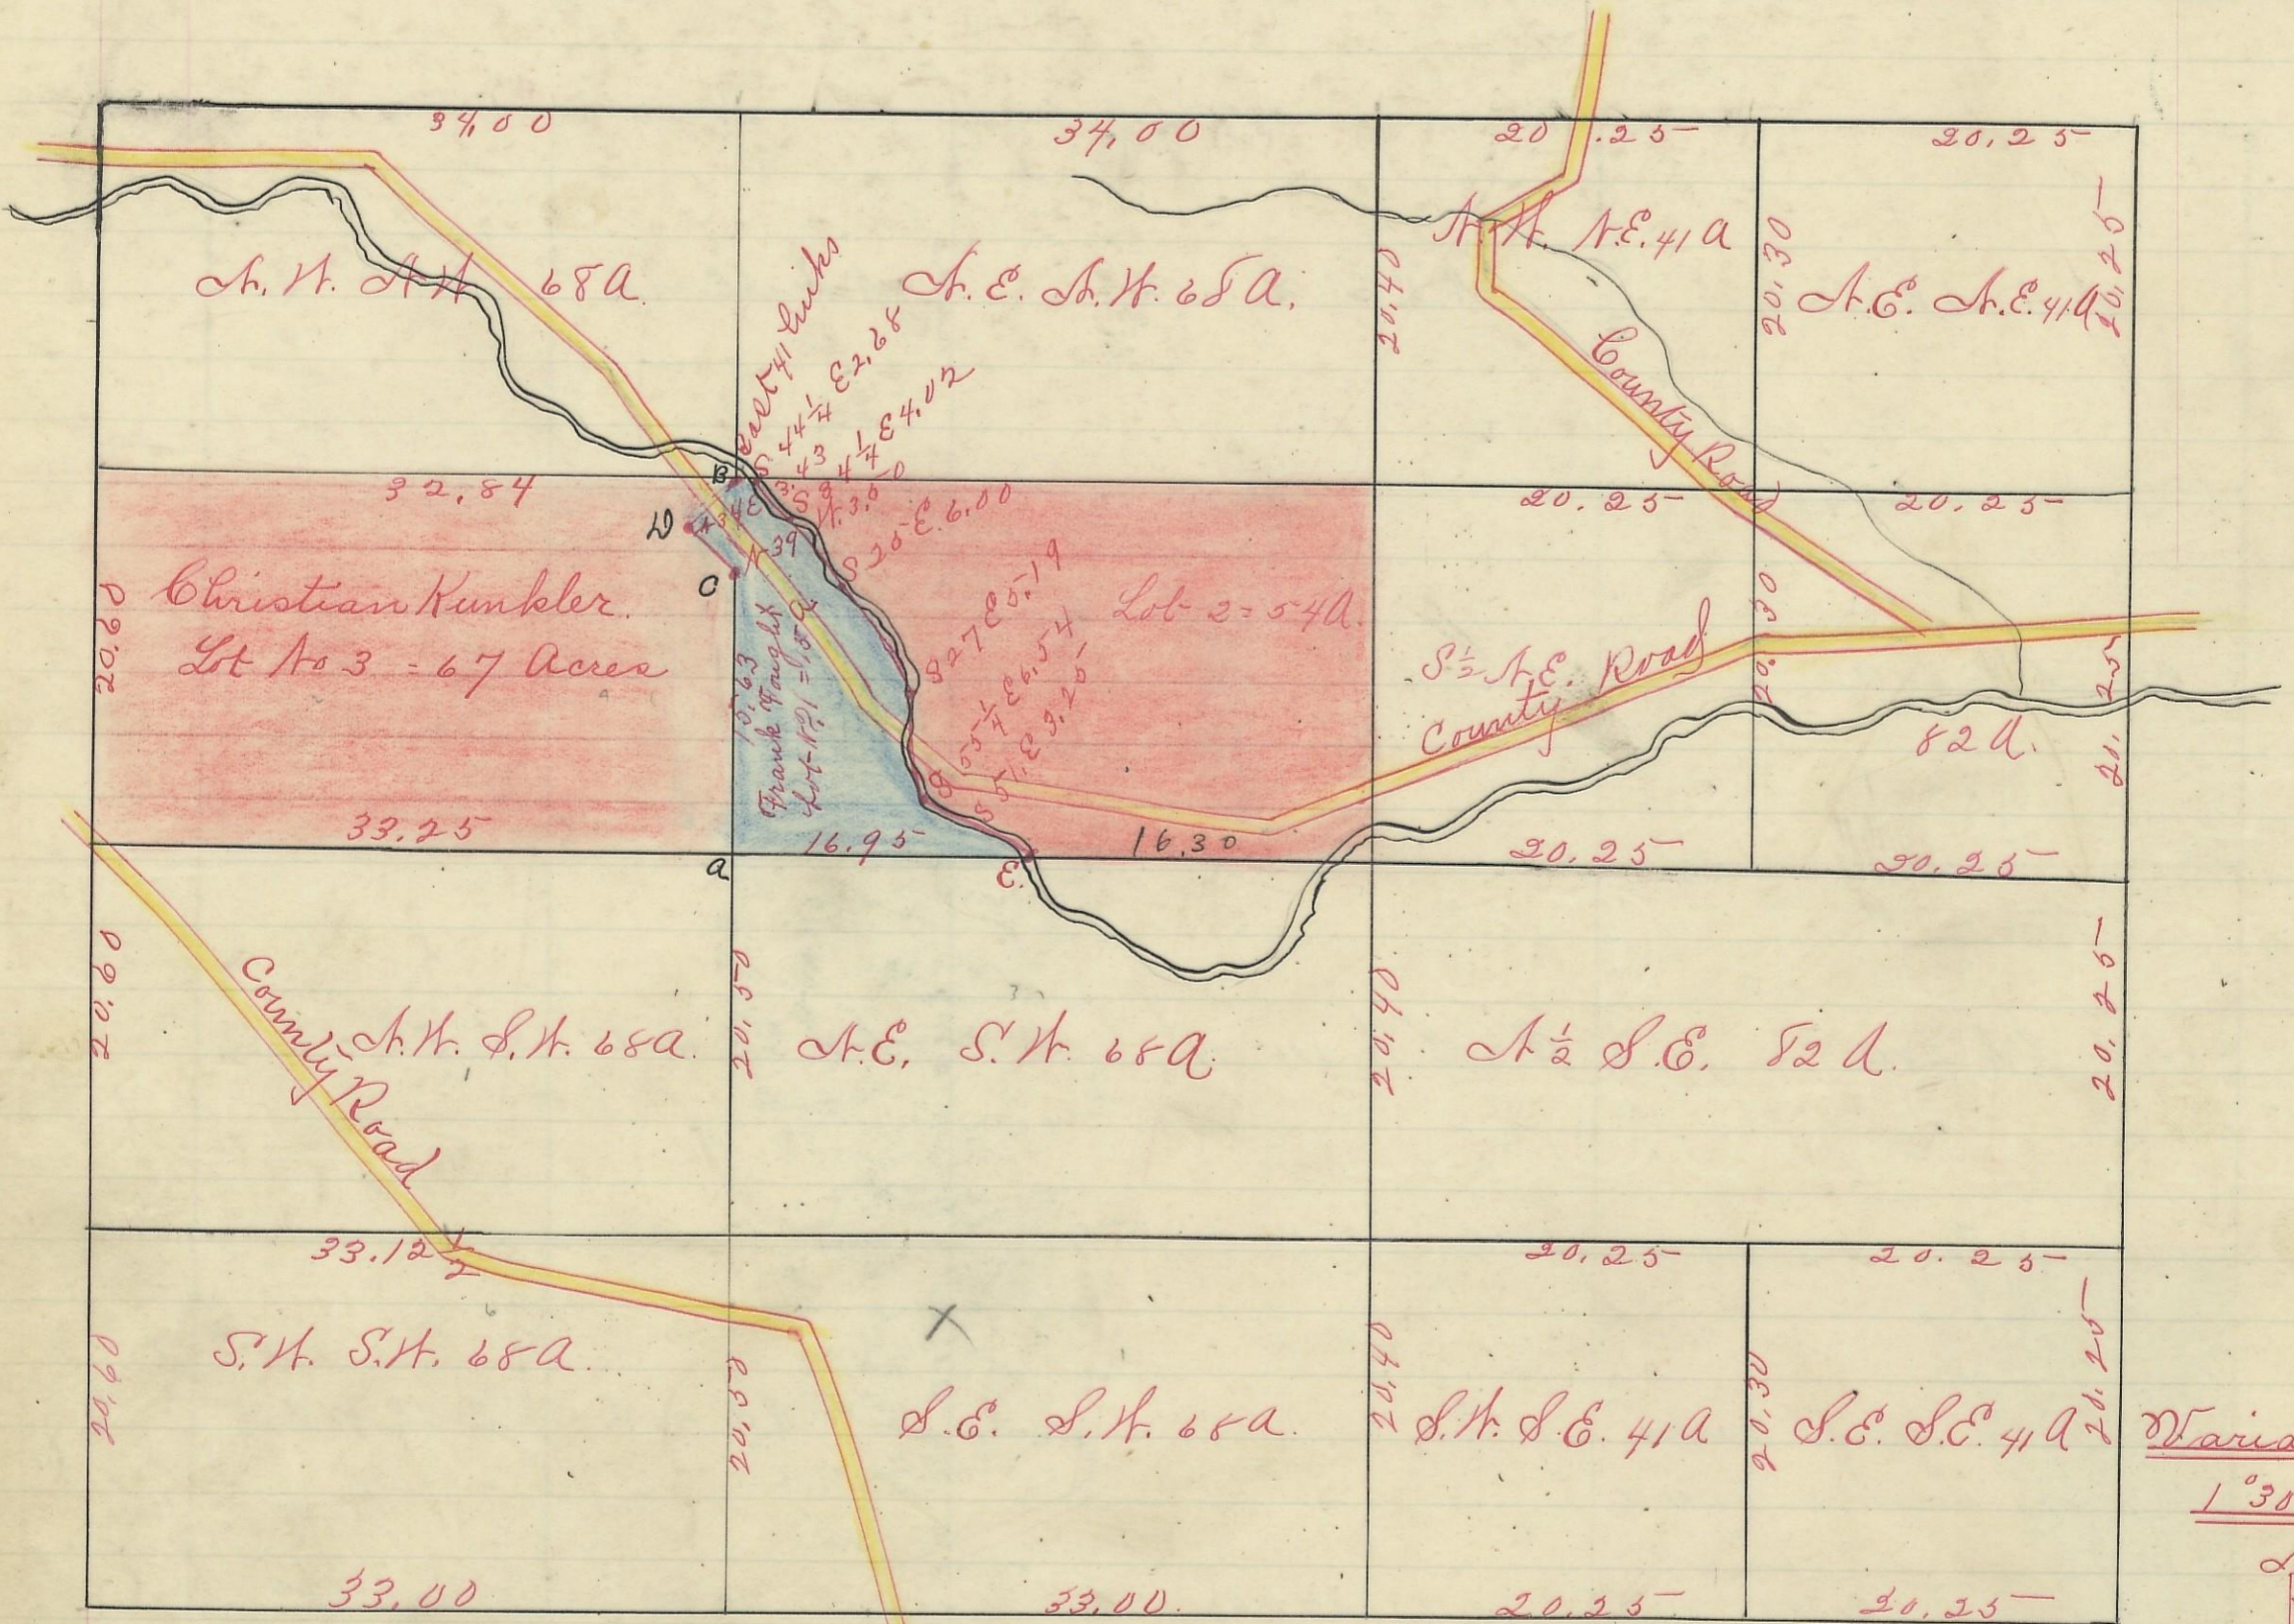

Variation  
1° 30' N

- A. Pine 20 N. 83 1/2° E. 4.  
No 18 819 N 9 1/4
- B. in Creek Stone South 5-0  
No West 41
- C. Sour Gum. 6 N 23 1/2° E. 18
- D. Gum 8 569 N. 20  
Beach 8 N. 14 N 57
- E. Sycamore 30 West 33
- N. Walnut 16 S 24 E 44

I hereby certify the above to be a correct Plat of fractional lots in Section No. 19. Township No. 13 Range No. 18 Jackson County Ohio. Surveyed 1869  
By Levi Davis Surveyor.  
Rec'd and Recorded Feb. 23<sup>rd</sup> 1884.  
Jacob. Hearer. Recorder.

Scale 10 chs to an inch

I hereby certify the above to be a true copy.  
P.D. Sloan Rec-

The above Plat transferred from Plat Book "A" page 391. Record of fractional Lots ob. C. W. May 10<sup>th</sup> 1901  
P. D. Sloan. Recorder.