


GOOD HOPE, No. 13, Range 18, Section No. 27.

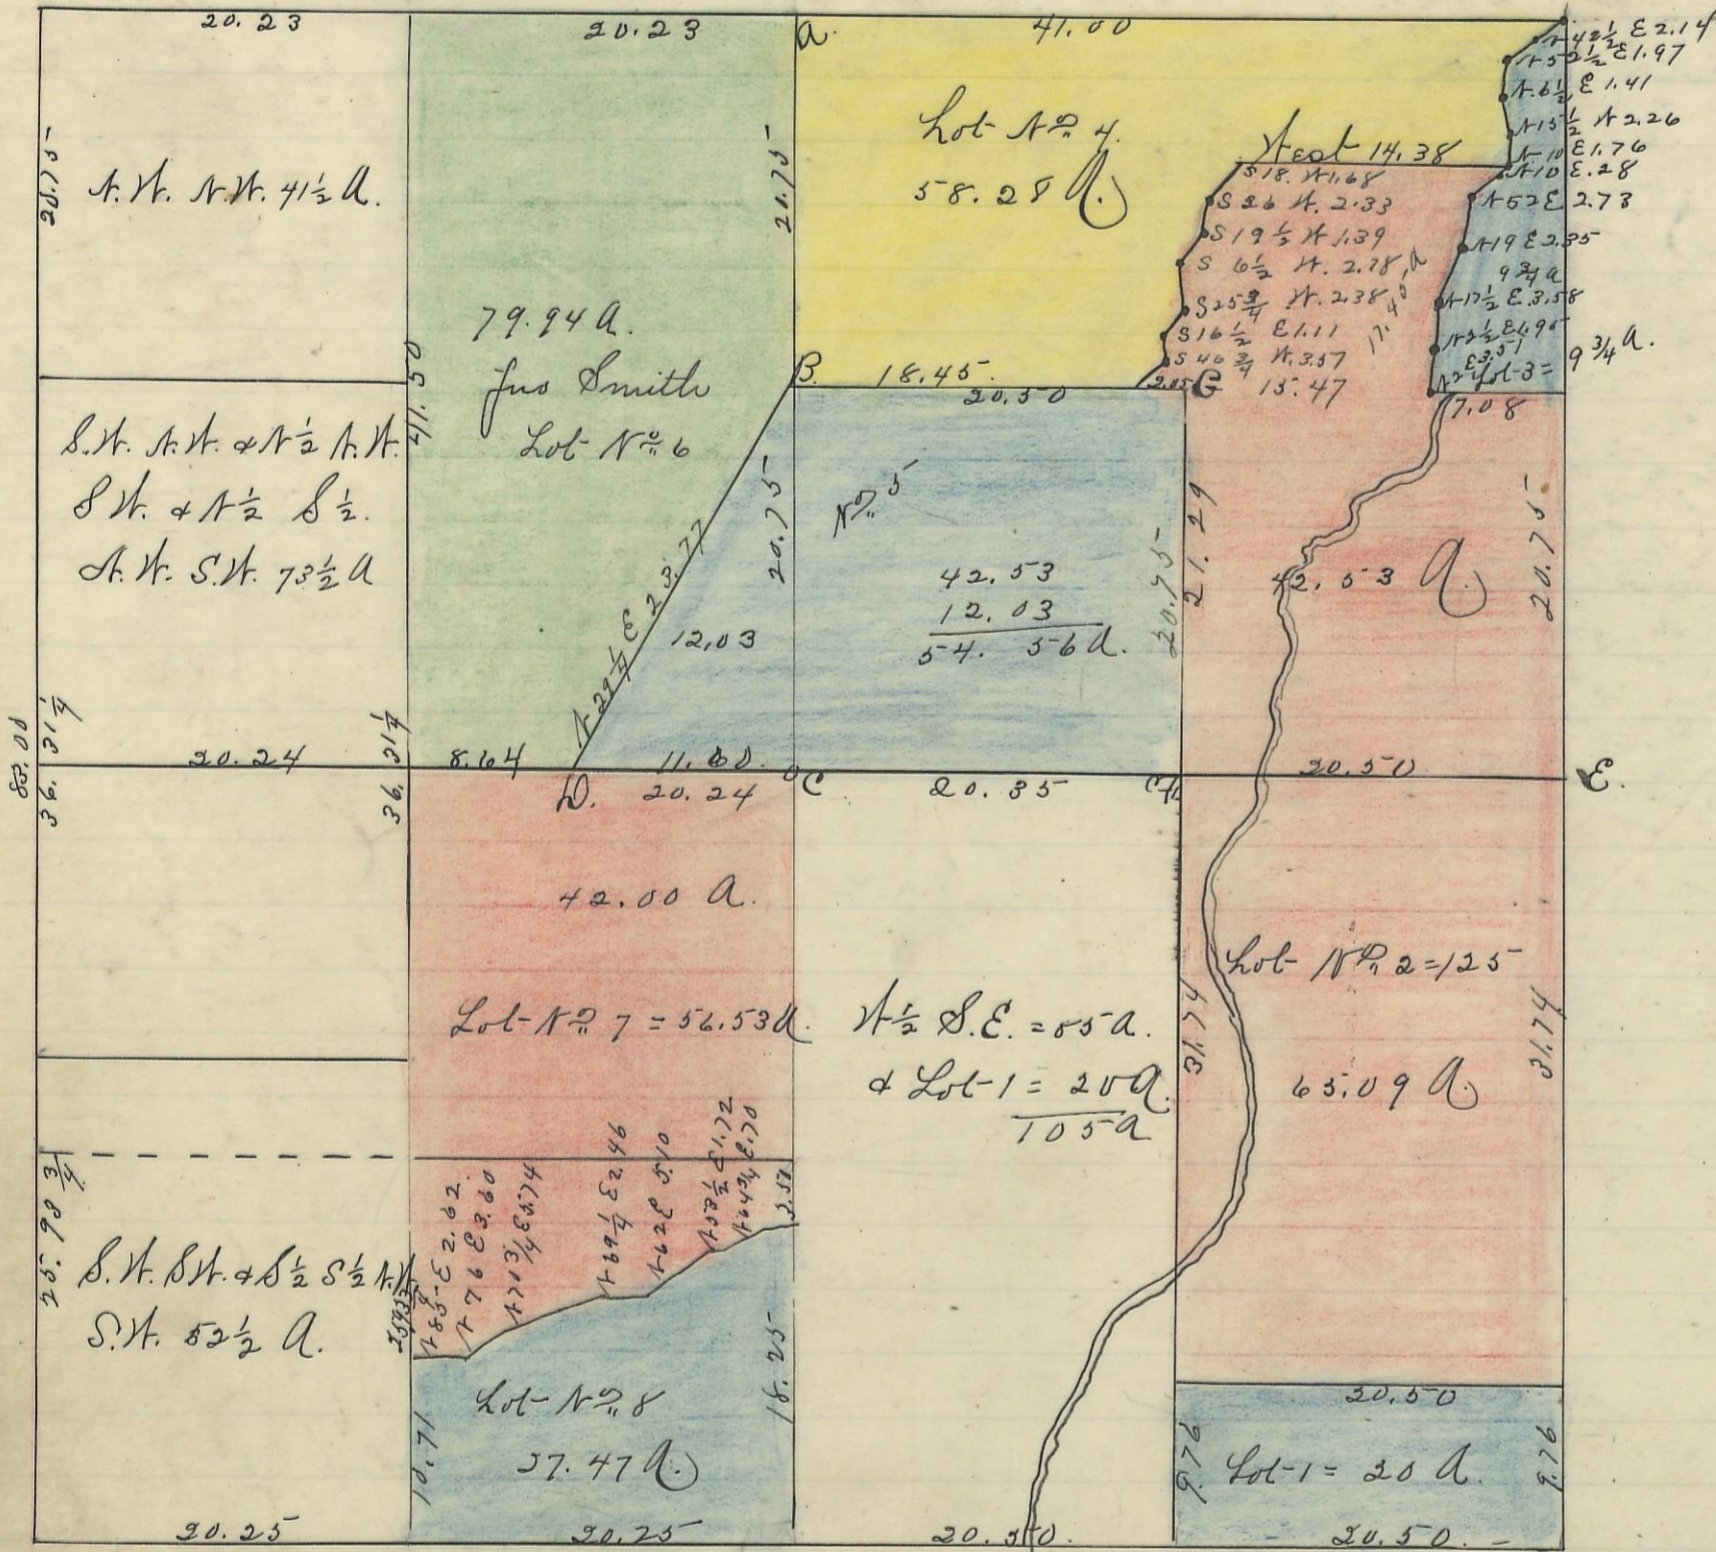

Variation

I hereby certify the above to be a correct Plat of fractional Lots in Section No. 27. Township No. 13. Range No. 18 Jackson County Ohio.

Surveyed. 1869.

By. Levi Davis Sur. S. C. W.

Rec'd and Recorded March 1<sup>st</sup> 1884.

- A. N. O. 12. N. 36. N. 4. Original
- B. N. O. 20. N. 57 1/2 E. 13. Do. 20. N. 68 N. 28.
- C. N. O. 6. S. 31 E. 16.
- D. Cross on edge of Rocks.
- E. Ch. O. 12. S. 15 1/2 N. 31 1/2.
- F. N. O. 33 N. 57 N. 31. Do. 20. S. 55 1/2 N. 53.
- G. S. C. 10 S. 58. N. 6. Do. 12. S. 38 E. 11.

Jacob Weaver. Recorder.

I hereby certify the above to be a true copy

P. D. Sloan Recorder.

The above Plat transferred from Plat Book "A" Page 395 Record of fractional Lots S. C. W. May 13<sup>th</sup> 1901. P. D. Sloan Recorder.