


GREEN, No. 13, Range 16, Section No. 24.

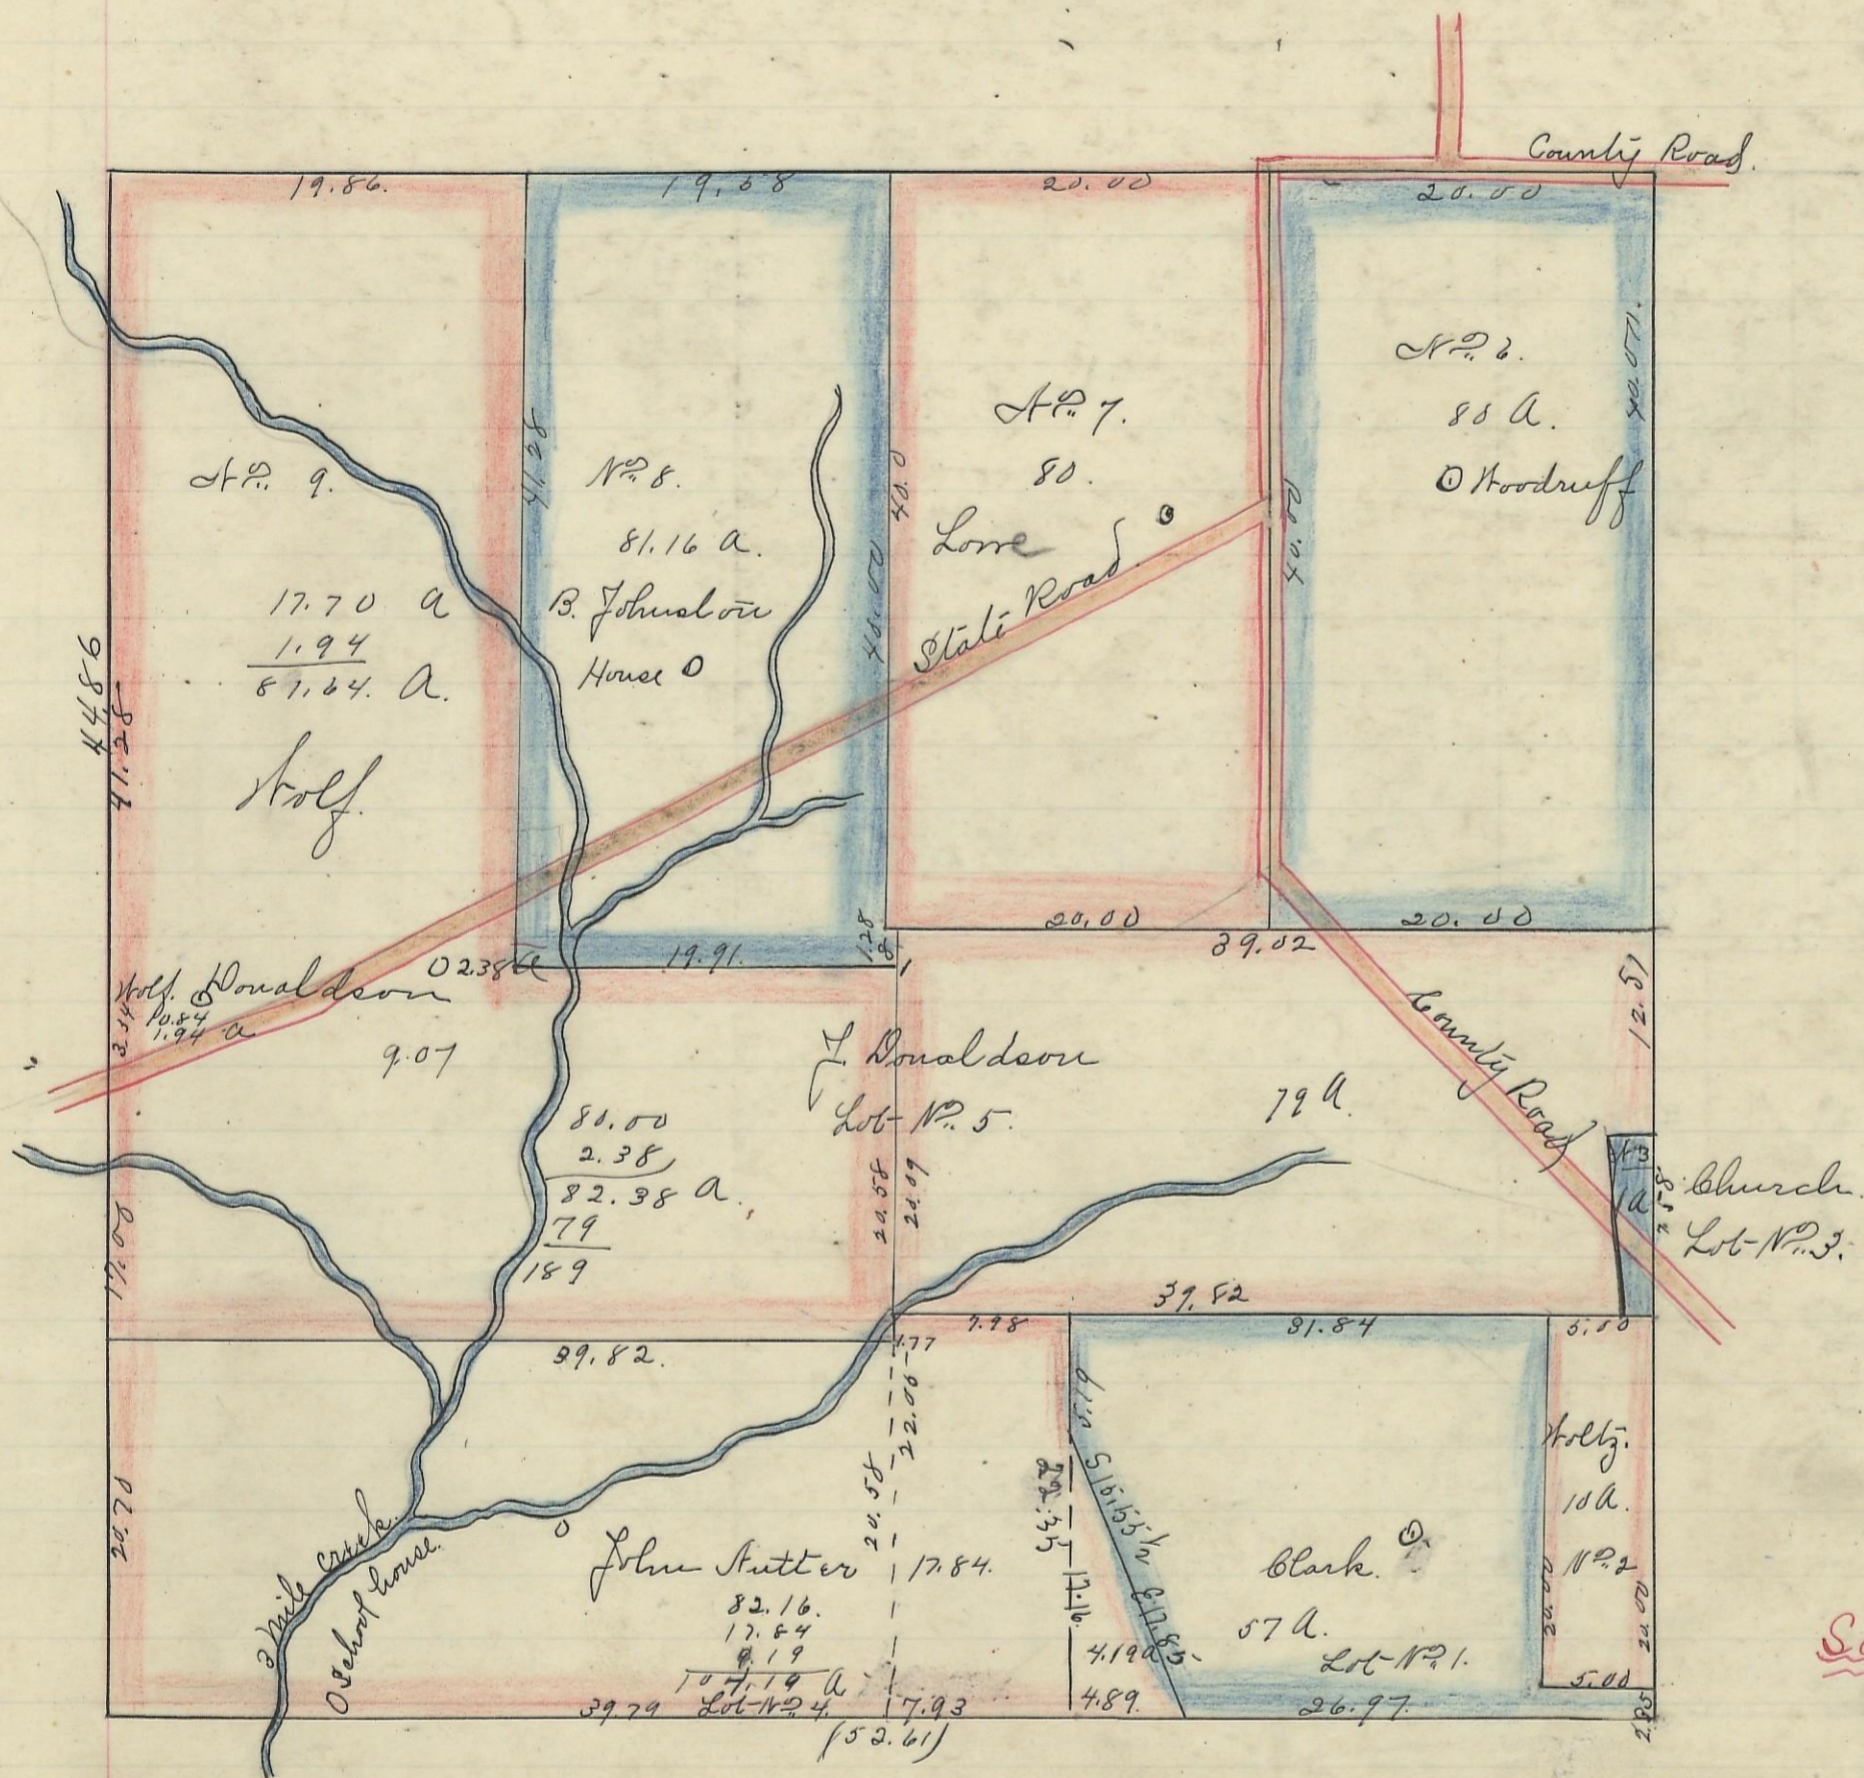

Variation
1° 30' W

Scale 10 chs to an inch.

816
8104
8238
16202

- Lot No. 1 = 57.00 a.
 - " " 2 = 10.00 "
 - " " 3 = 1.00 a.
 - " " 4 = 104.19 "
 - " " 5 = 161.38 "
 - " " 6 = 80.00 "
 - " " 7 = 80.00 "
 - " " 8 = 81.16 "
 - " " 9 = 81.64 "
- 656.37 Acres.

I hereby certify the above to be a correct Plat of Section No. 24 Township No. 13 Range No. 16 Ohio Company's purchase,ocking County Ohio, Surveyed March 1866 at the instance of those named on the Plat

By Hiram Ackers Sur. S.C. & C.

Received & Recorded
April 30th A.D. 1866.

Hiram Ackers S.C. & C.

I hereby certify the above to be a true copy. P.D. Sloan Rec. The above Plat transferred from Plat Book "b" page 21. Record of fractional Lots S.C. & C. May 21st 1901. P.D. Sloan Recorder S.C. & C.