


MARION, No. 15, Range 17, Section No. 33

20.13
30.13
40.66

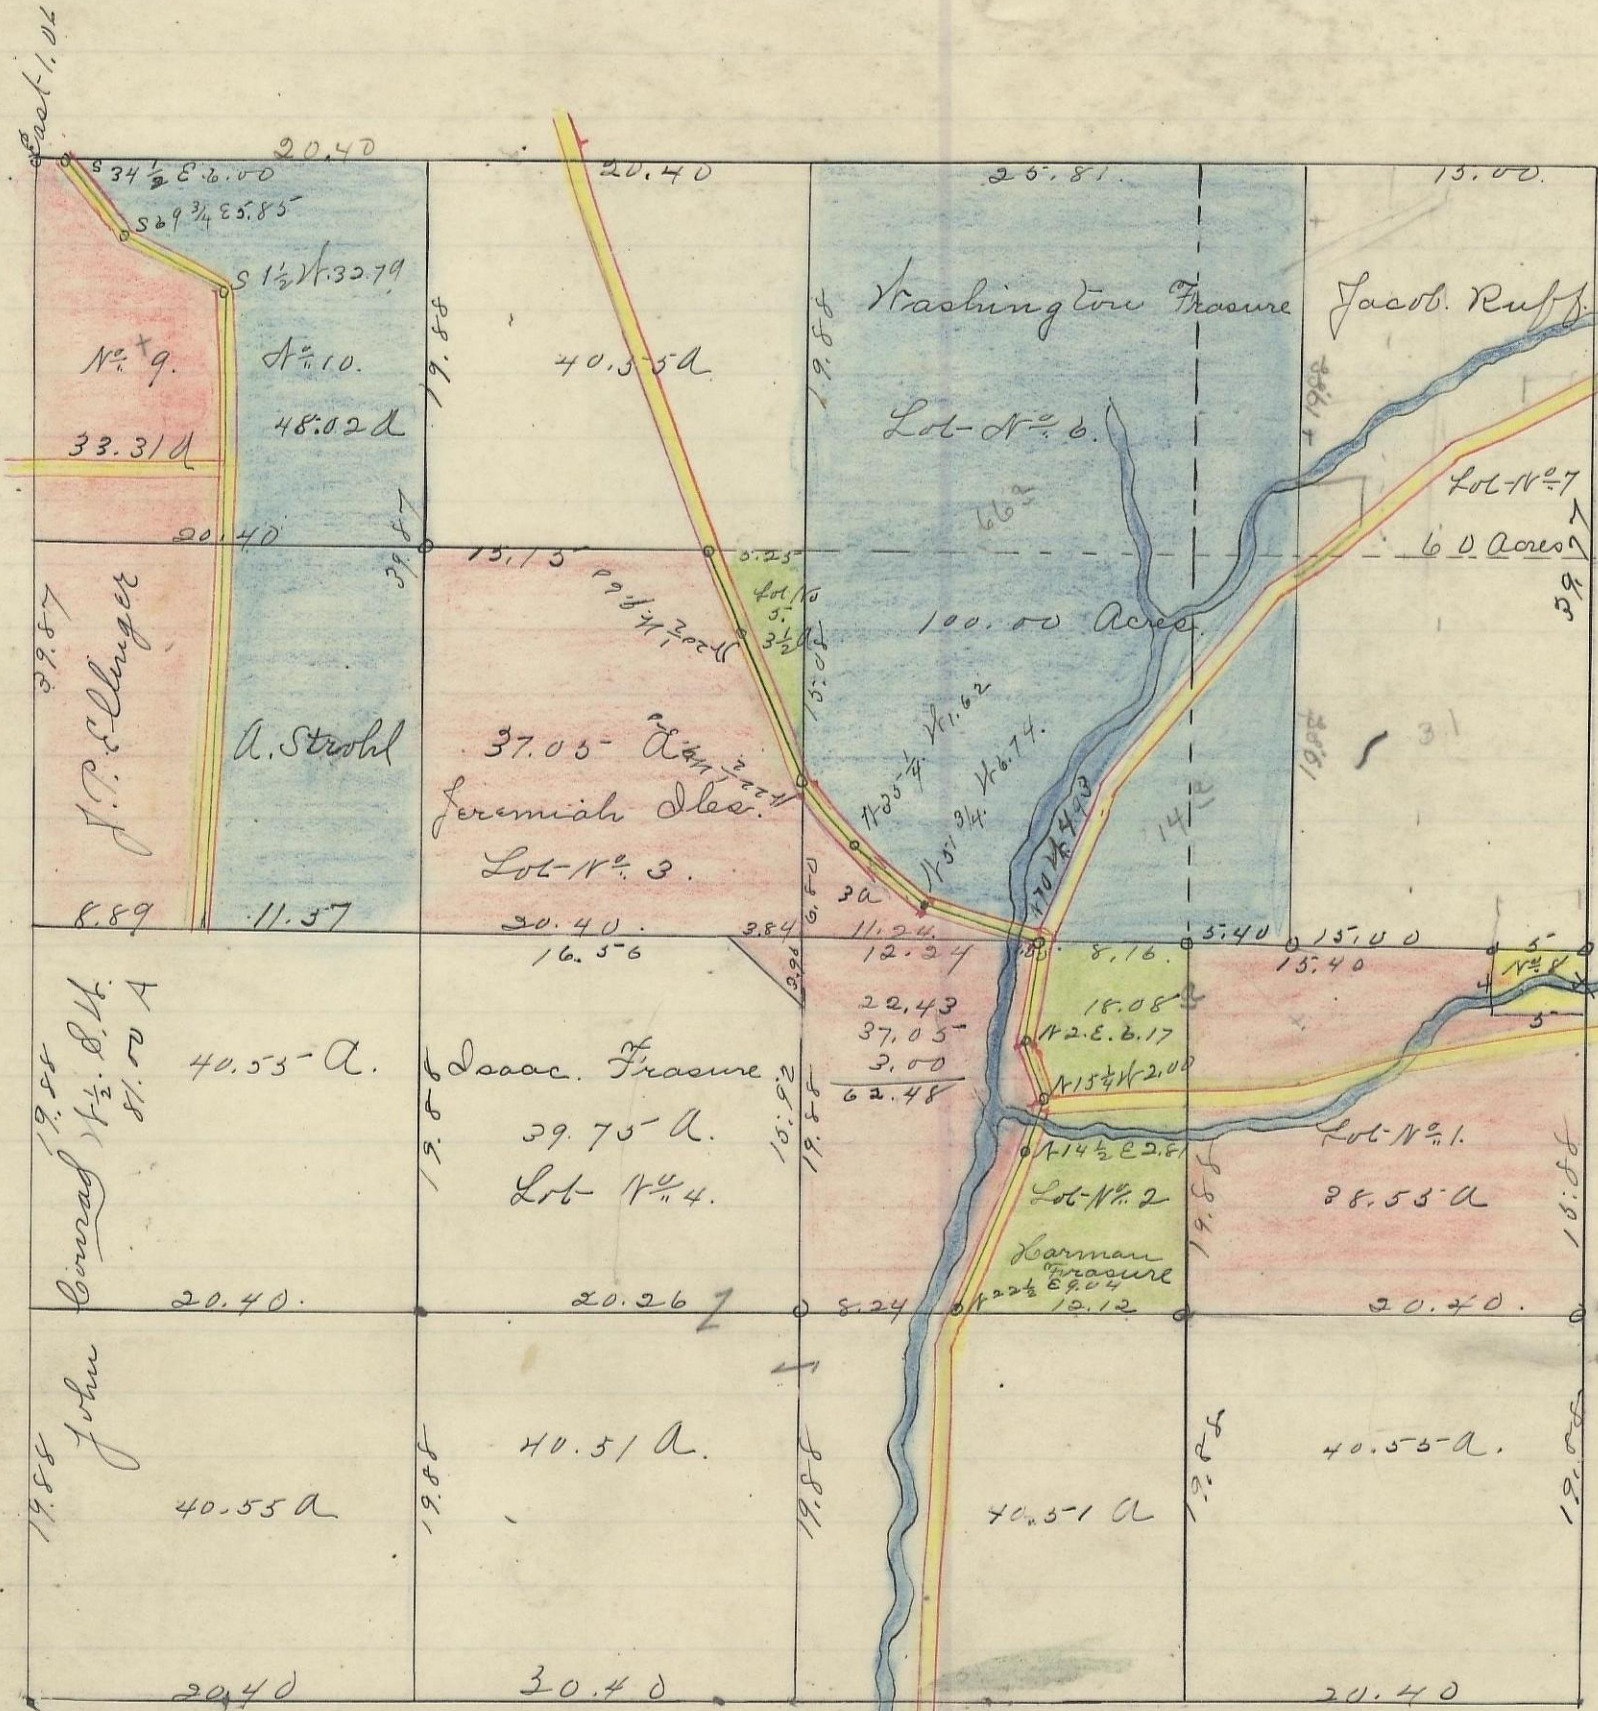

Variation
2 1/2 N

Scale 10 chs to an inch

I hereby Certify the above to be a correct plat of Fractional Lots in Section No. 33, Township No. 15, Range No. 17,ocking County Ohio Surveyed 1868
Received & Recorded July 27th 1868.
By Levi Davis Sur. S. C. W.
Ciram Ackers.
Recorder. S. C. W.

I hereby Certify the above to be a true copy.
P. D. Sloan Recorder

The above Plat transferred from Plat Book 'A' page 92. Record of fractional lots. S. C. W. June 6th 1901.

Thos. Diebmet Lot No. 1 = 38.55 -	P. D. Sloan Recorder. S. C. W.
Isaac Trasure " " 2 = 18.08	Isaac Trasure Lot No. 6 = 100.00
Jerry Dles " " 3 = 62.48	J. Ruff " " 7 = 60.00
Isaac Trasure " " 4 = 39.75	Noah Barber " " 8 = 2.00
Joseph Blosser " " 5 = 3.50	J. P. Ellinger " " 9 = 33.31
	A. Strohl Lot No. 10 = 48.02
	405.69 A