


Section No 25 Township No 12 Range No 19

Variation
2° 30' N

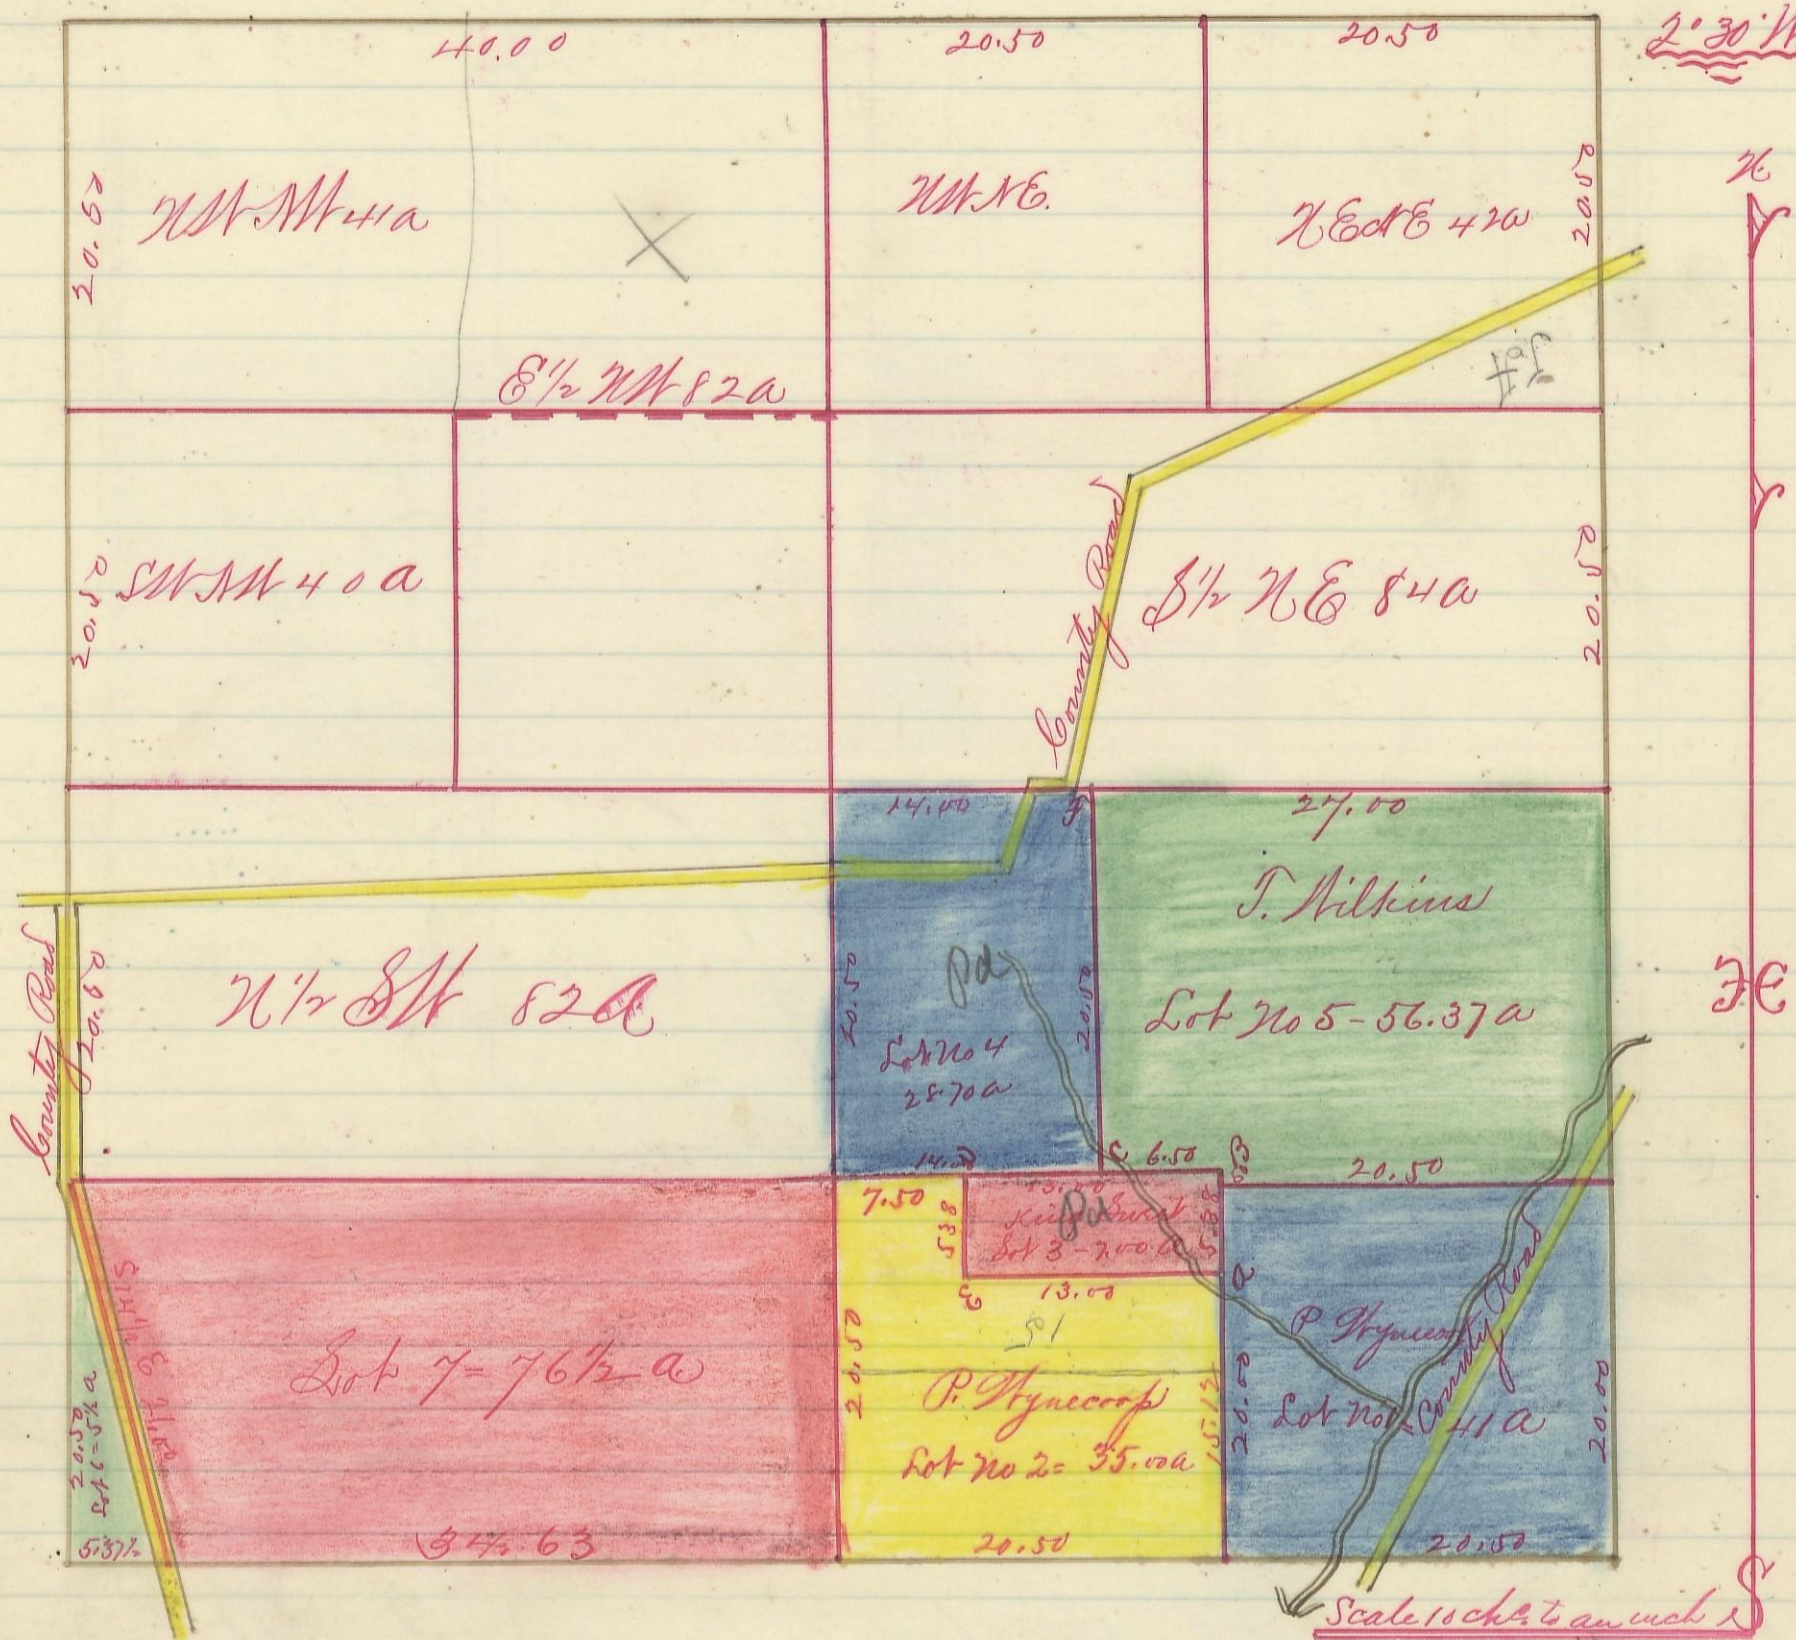

I hereby certify the above to be a correct Plat of Practical Lots in Section No 25 Township No 12 Range No 19, Hocking County Ohio. Surveyed 1869. By Levi Davis Surveyor H.C. Recd. and Recorded April 5th 1864.

- A Willow 3 865 N 31 1/2
- B Oak 6 572 N 15
- do 4 257 N 9 1/2
- C Willow 8 277 E 47 1/2
- W Oak Stump 10 South 35 1/2
- D Chest Oak 20 230 N 15.
- do 65 23 E 14 1/4
- E W Oak 20 265 E 54
- F Chestnut 24 528 N 19.

5 1/2 N
2 1/2 S
3 1/2 E
1 1/2 W

Jacob Weaver

Recorder H.C.