


Section No 12 Township No 11 Range 19

66

Variation

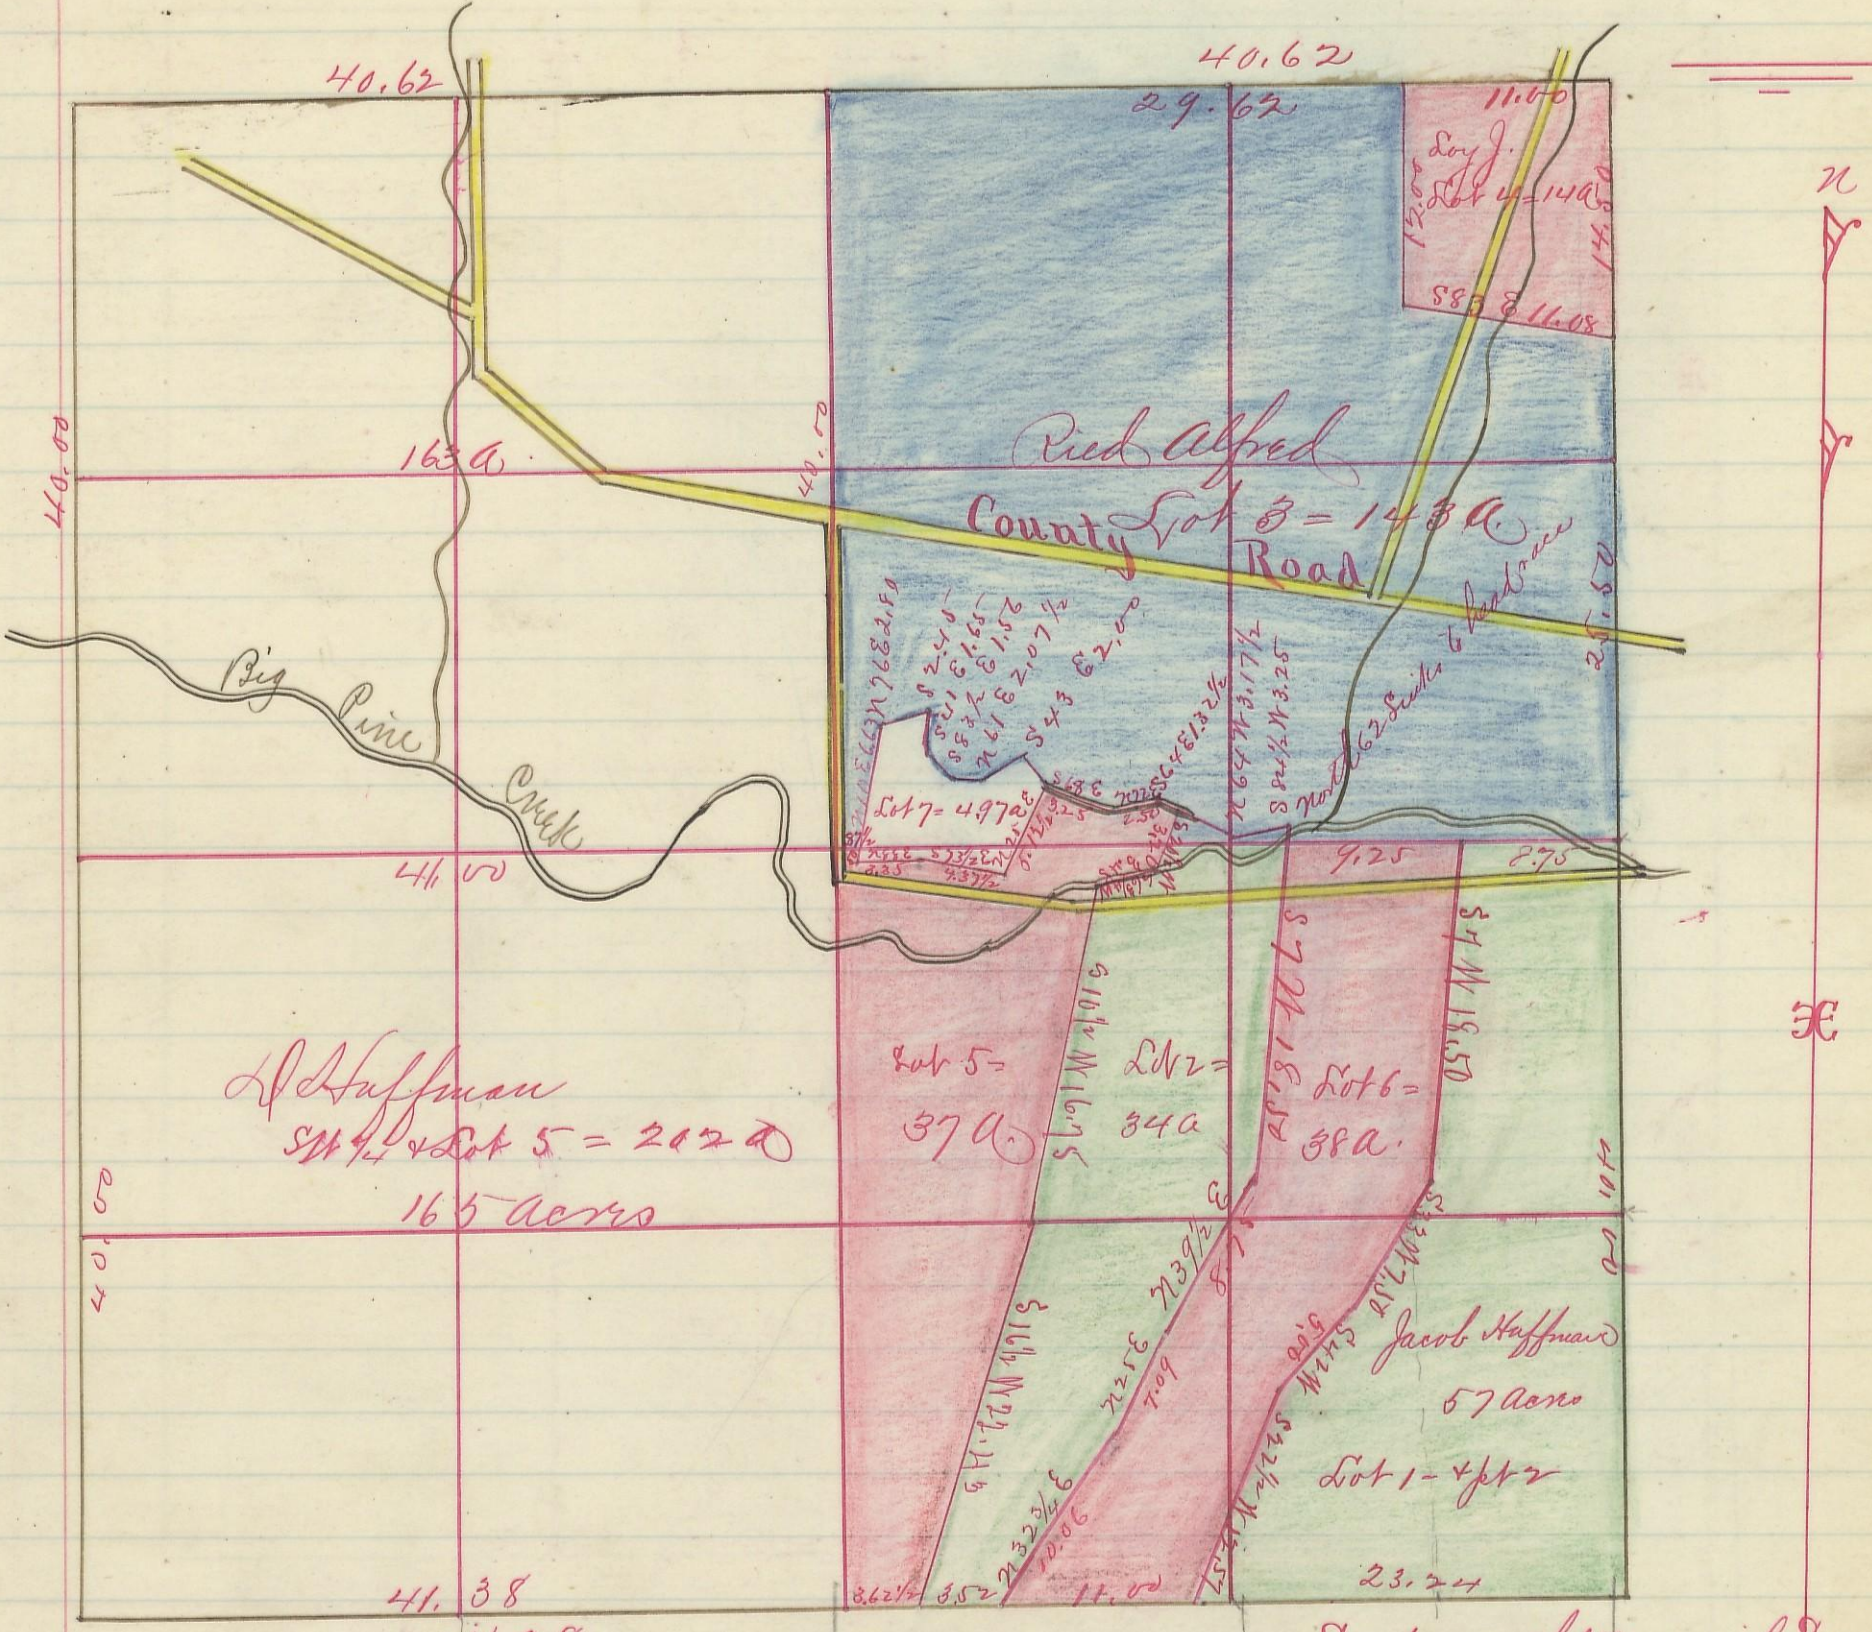

Huffman
 SW 1/4 + Lot 5 = 202 A
 165 acres

Lot 5 = 37 A
 Lot 2 = 34 A
 Lot 6 = 38 A
 57 M 18.50
 Jacob Huffman
 57 acres
 Lot 1 + 1/2 2
 23.24

Scale ch^t to an inch S

I hereby certify the above to be a correct Plat of Fractional Lots
 in Section No 12 Township No 11 Range No 19, Hocking County,
 Ohio partly survey by Levi Davis 5 & 1/4 + to head Race by John
 Kershner and platted and survey corrected. 1883
 By Levi Davis Sur.
 Secured and Recorded March 22 1884.
 Jacob Weaver Recorder.

23.24
 11.
 3.52
 3.62 1/2
 41.38