


STARR, No. 12, Range 16, Section No. 13


15.95
12.345
12.345
12.345
12.345

Variations

1° 45'

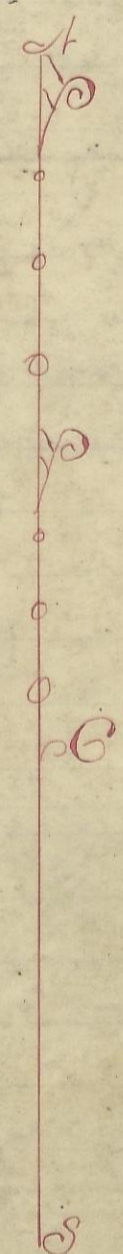

Scale is chains and inches

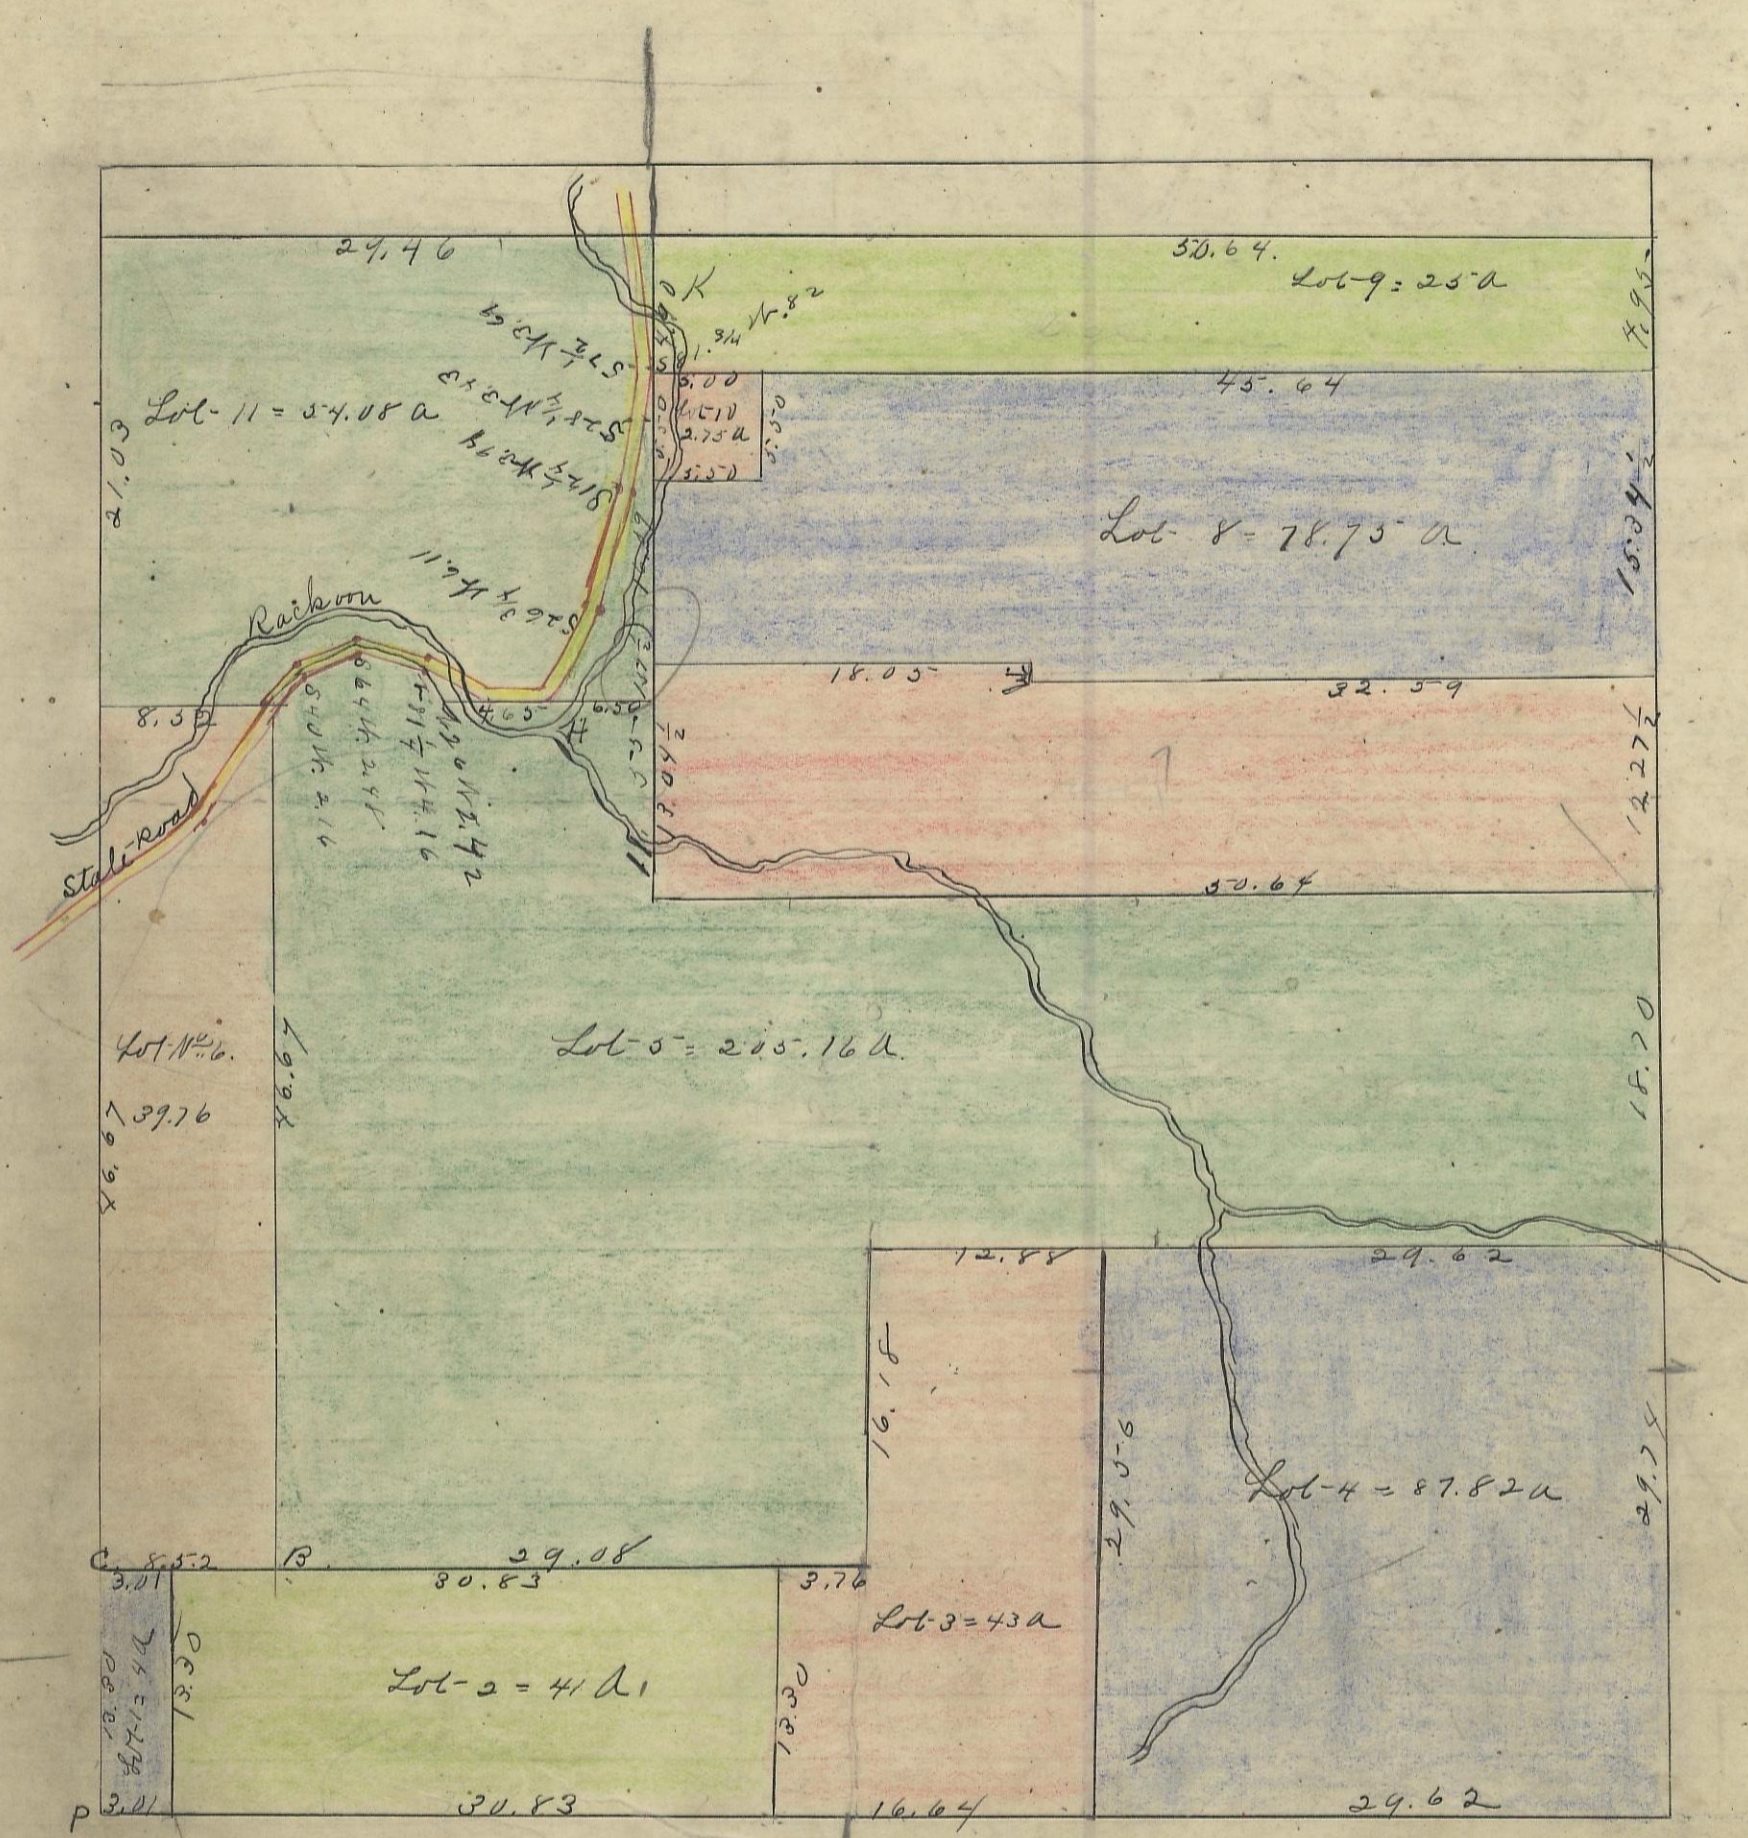

- A. Beech 18. S 55° 5' N. 65 Gum 20. S 50° E 81.
- B. Hickory 00° 5' E 3 Maple 12 N. 26. E 26 1/2
- C. Oak 26. N. 27° E 25 Dogwood 8 S 20° E 7.
- F. Gum 15- S 78° N. 11. Do 17. N 2 E. 24.
- H. N. Walnut 20. Herb 18
- K. Sugar 18. S 81 3/4 N. 82 in the creek
- D. Sugar 18 corner tree.

I hereby certify the above to be a correct Plat of Fractional Lots in Section No. 13, Township No. 12, Range No. 16 Ohio Company's Purchase Licking County Ohio, Surveyed 1868. By Levi Davis Surveyor, s. b. c. b.

The above Plat transferred from Plat-Book A page 60 Record of fractional lots s. b. c. b. July 10, 1901 and Certified to be a true copy by P. D. Sloan Recorder, s. b. c. b.