


STARR, No. 12, Range 16, Section No. 14

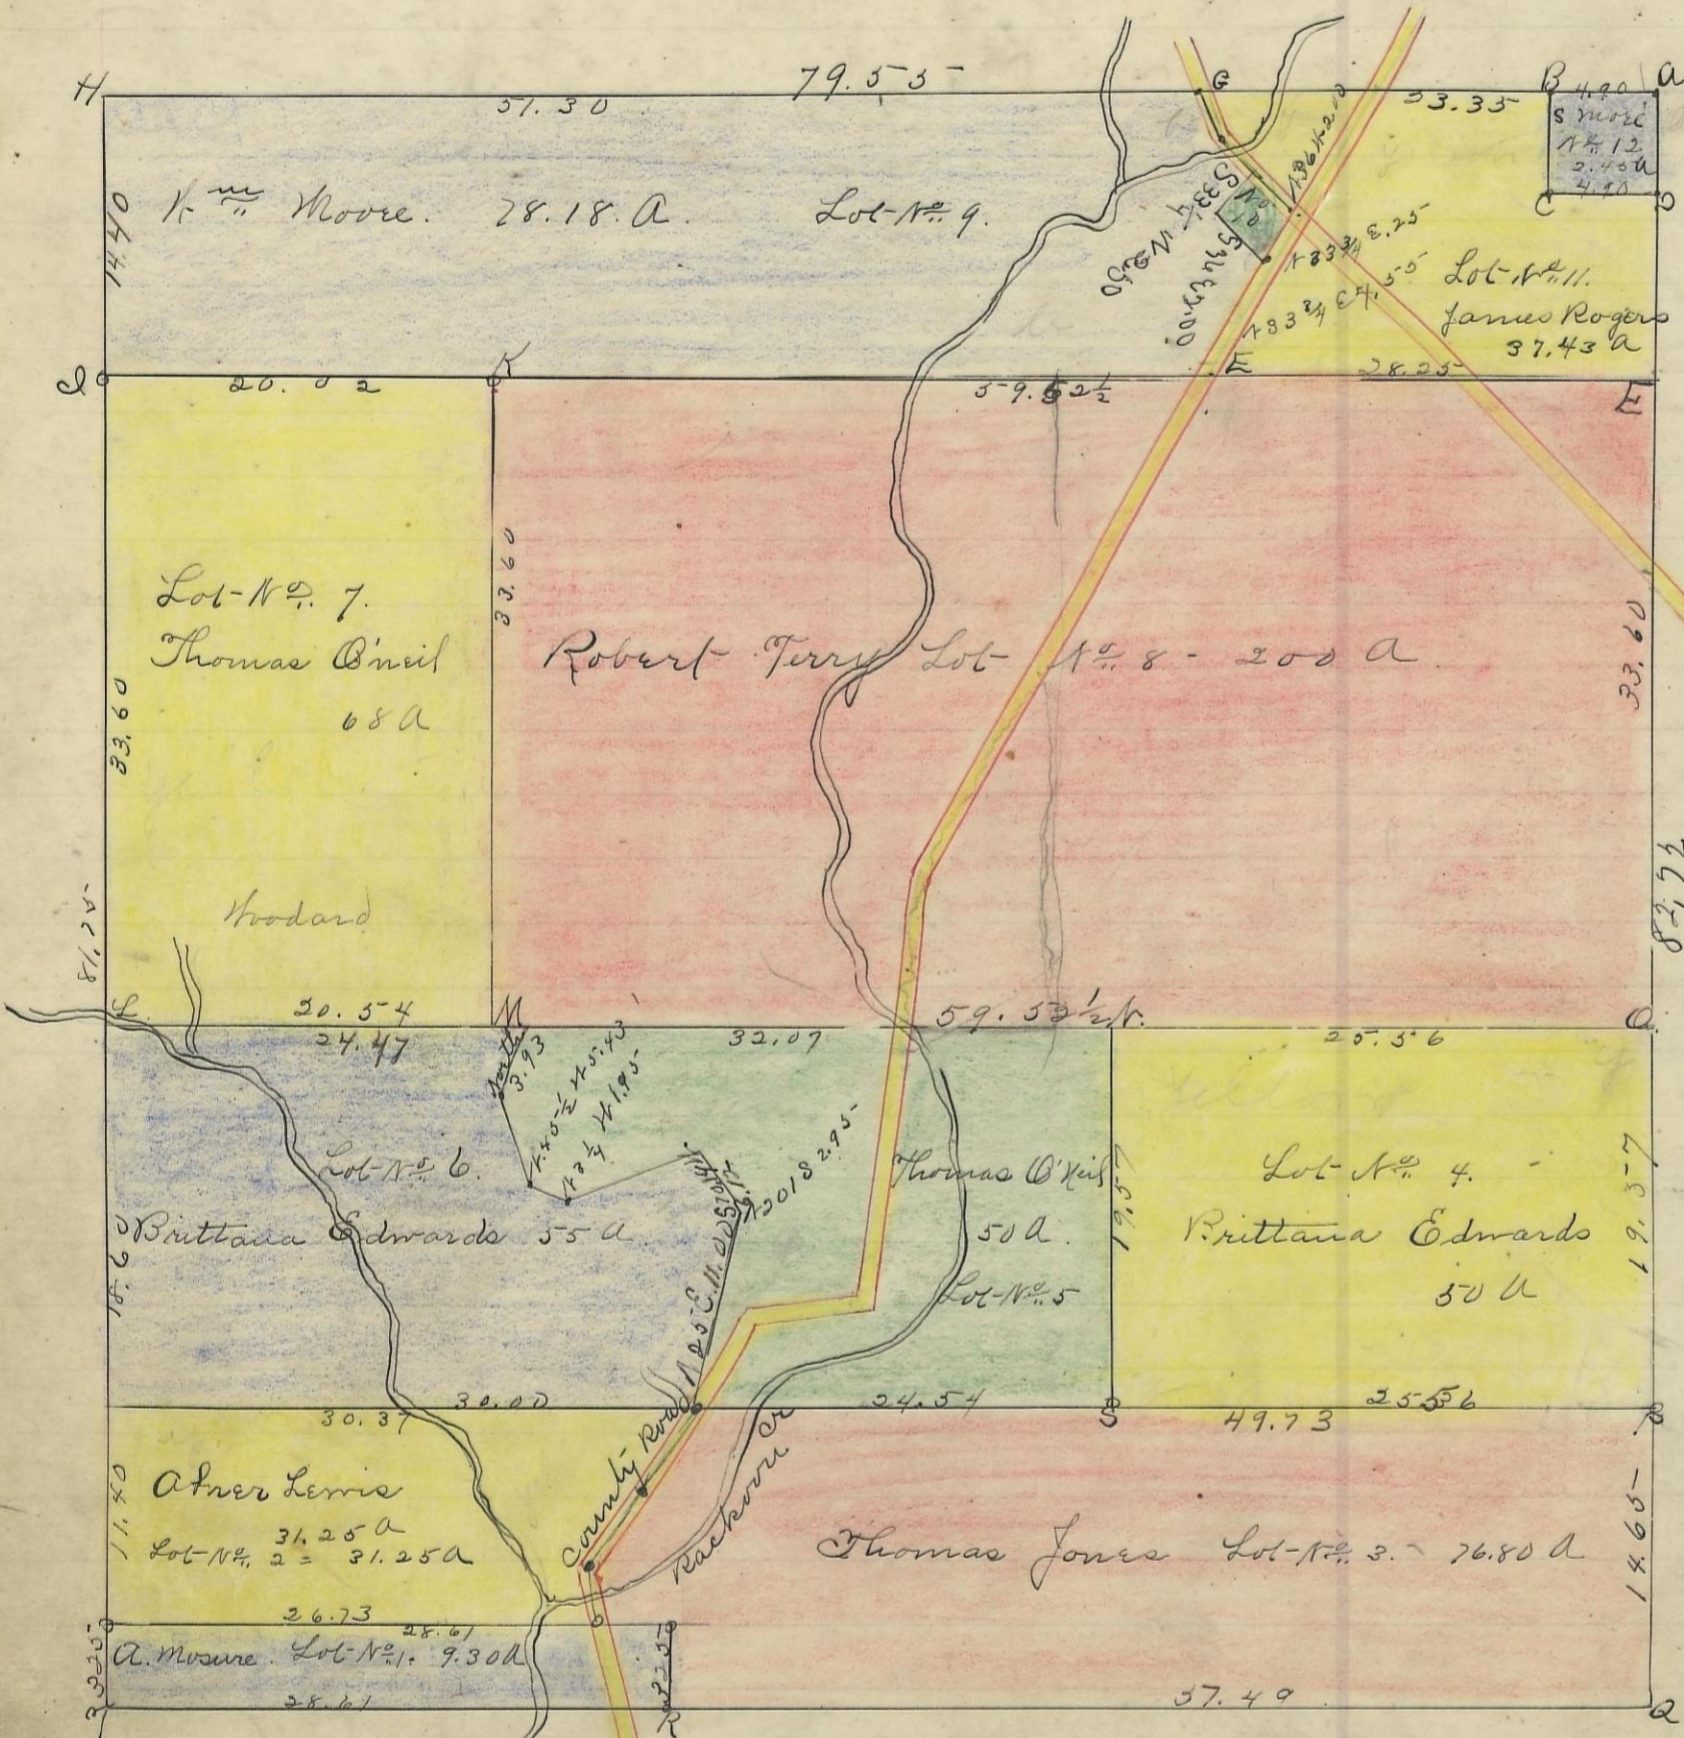

- U. B. oak 78 58 E. 47 1/2 Chestnut 10 N 17 1/2 N. 120-
- B. Chestnut 4 D. 55 1/2 E 19 1/2 Links
- C. maple 4. West 1 N. oak 2 S 5 1/4 E 1.
- D. N. oak 15 N. 52 E. 10 Hickory 14 S 45 E 28
- E. N. oak. 15 N. 52 E 10. Hickory 14 S 45 E 28
- F. Lime. 15 N. 52 1/2 N 44. Lime 15 S 63 E 14 1/4
- H.
- I. White oak 18 D 50 N. 111 Links
- J. N. oak. 24 S 24 N. 4. N. oak. 18 S 48 E 20-
- K. N. Oak 20 N. 39 1/2 N 17 3/4 B. oak 8 S 37 N 16 1/4
- L.
- M.
- N.
- O. N. oak. 20. S 27 N 29. D. 18 N 68 N. N. 37
- P. N. oak 11 S 16 1/2 N 11 3/4 D. 10 North 39
- Q. Hickory 10. N. 28 E 23. B. Walnut N 18 N 23 E 9
- R.
- S.
- T. N. oak. 20 N. 30 E. 14 N. oak 24 S 45 N. 30.

I hereby certify the above to be a correct Plat of Fractional Lots in Section No. 14, Township No. 12, Range No. 16, Ohio Counties Purchaseocking County Ohio containing 658.88 Acres Surveyed 1869 by Levi Davis Sur. H. C. B. Recorded January 11th A.D. 1870 by J. E. Smart

Arnon Moore	Lot No. 1 =	9.30 a.
Abner Lewis	" " 2 =	31.25 "
Thos Jones	" " 3 =	76.80 "
Brittana Edwards	" " 4 =	50.00 "
Thos O'Neil	" " 5 =	50.00 "
" "	" " 6 =	55.00 "
" "	" " 7 =	68.00 "
Robert Terry	" " 8 =	200.00 "
H. Moore	" " 9 =	28.18 "
J. H. Grigsby	" " 10 =	50.47 "
James Rogers	" " 11 =	27.43 "
Sam Moore	" " 12 =	2.45 "
Total		658.88 a.

The above Plat transferred from Plat-Book "b" page 132 Record of fractional lots H. C. B. July 11 1901. and certified to be a true copy by O. D. Sloan Recorder H. C. B.