


STARR, No. 12, Range 16, Section No. 15

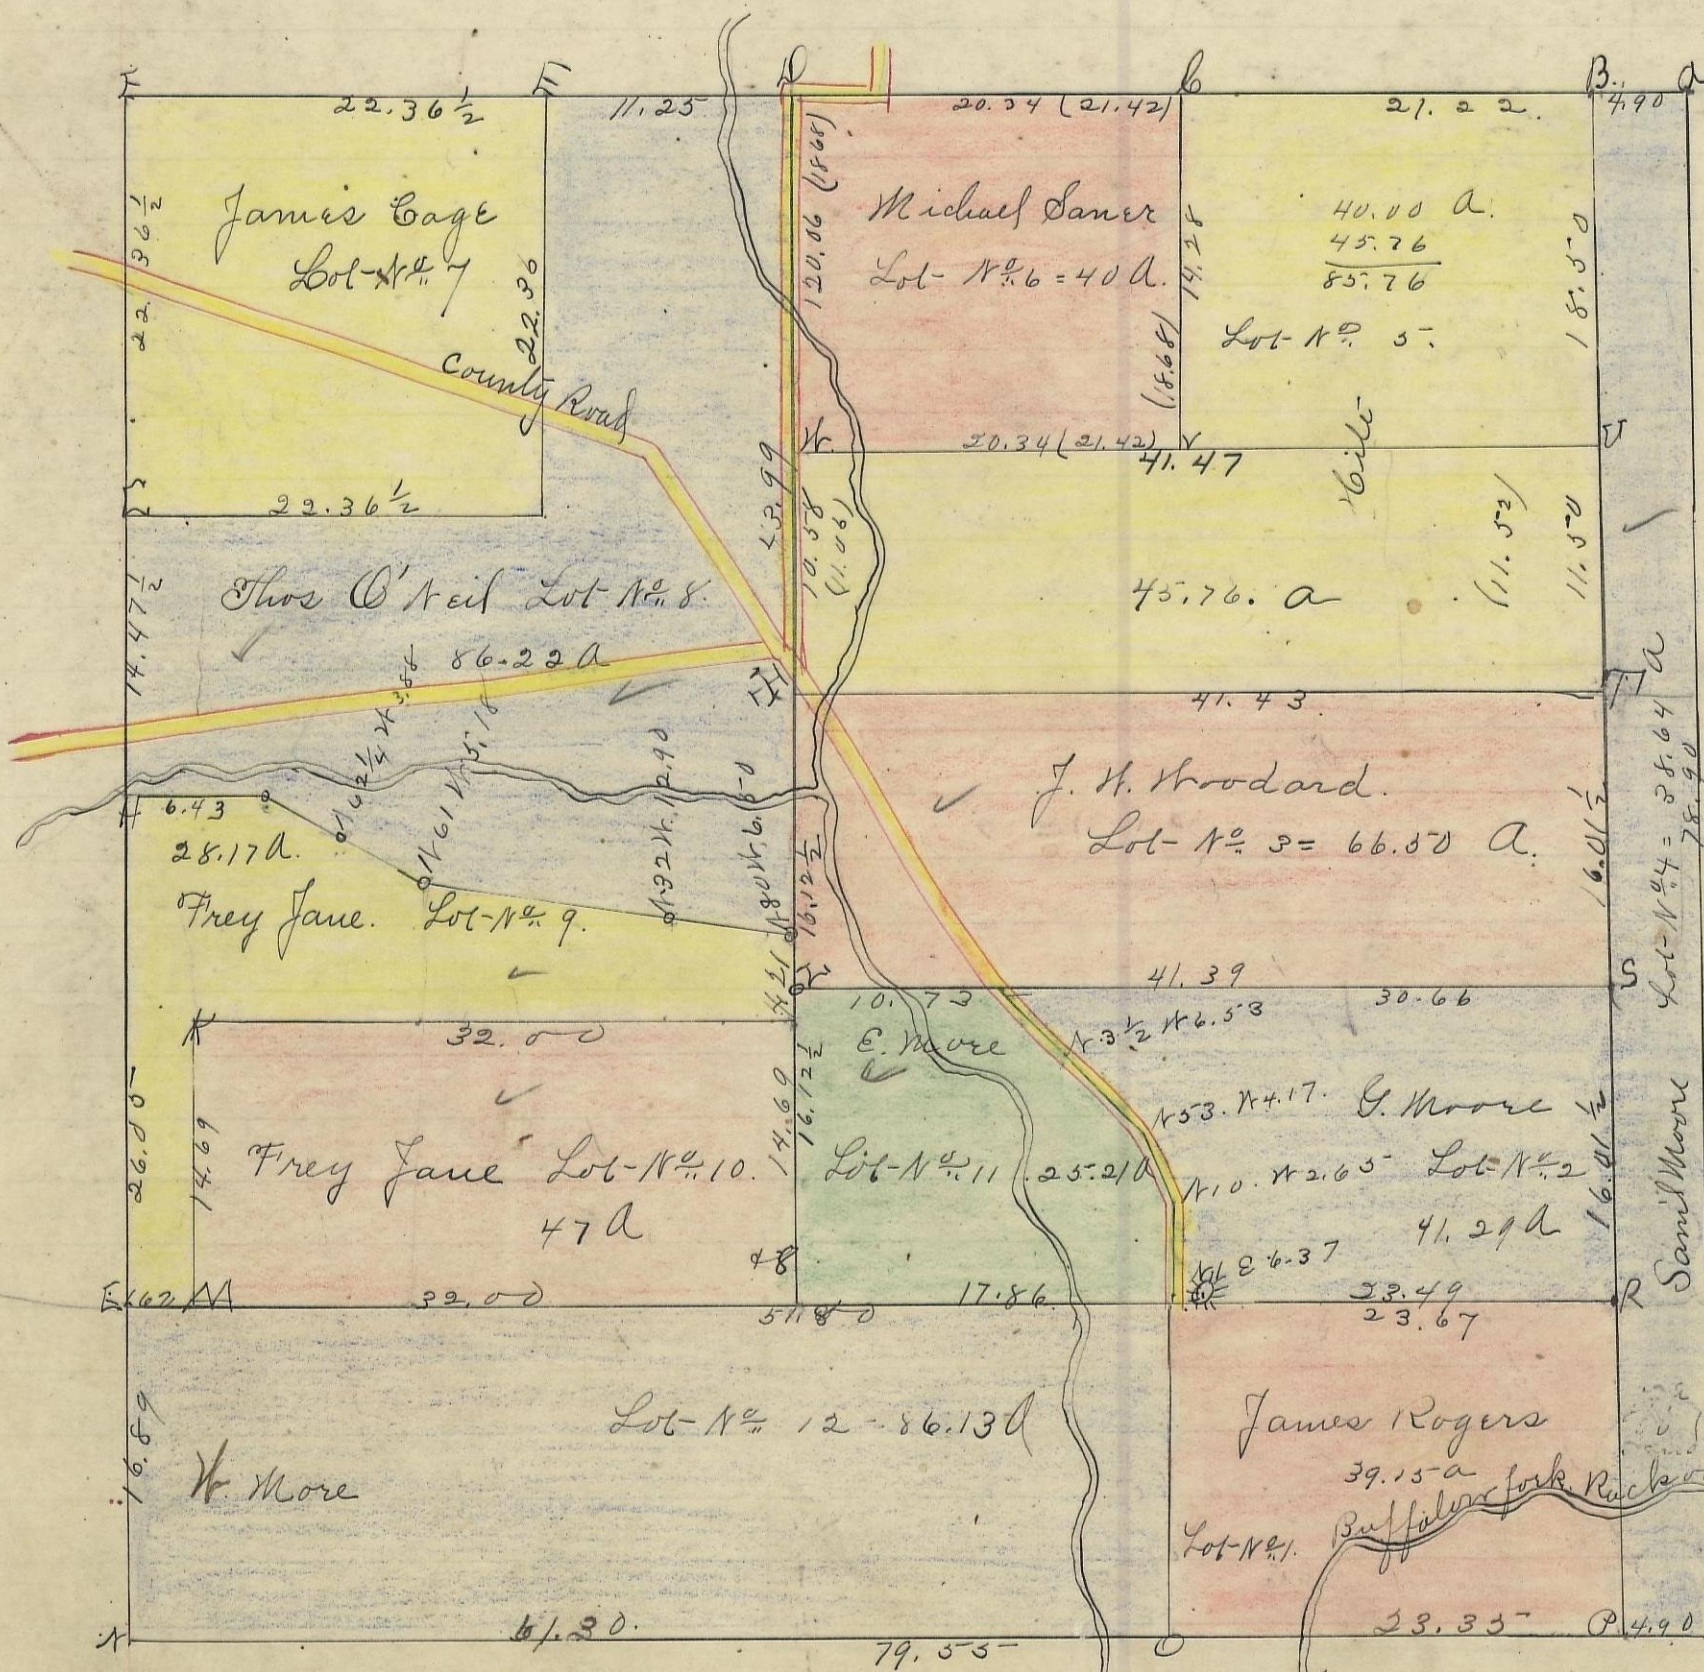

A. Hickorys D. N 23 N 1/2 Buck 9 S. S E 25 lks
 B. Chestnut - 10. N 33 3/4 to 30. B. oak 8 S 5 1/4 E 6 8
 C. W. oak 26. S 34. N 22. Hickory, 10 South 44
 D

E.
 F.
 G. W. oak 6 N 39 N. W. oak. 14 South 22
 H.
 I. Twin B. Oak. 18 S 9 1/2 W oak 9 S 8 5 E 19
 J.
 K.
 L. Twin B. Oak. 18 S 9 1/2 W oak 9 S 8 5 E 19
 M.
 N. white oak 18 S 60 W 111 Links
 O.
 P. Chestnut - 9. D. S 5 1/2 E 19 1/2 Links
 Q. B. Oak 7 S 3 8 E 47 1/2 Chest - 10 N 17 1/2 W 125
 R. W. oak 18 N 6 8 W 35 W oak 9. S 44 N 30 3/4
 S.
 T. B. oak 12 S 37 N. 37 W oak 14. North 23 1/2
 U. W. oak. 15 N. 13 N 47. Red oak 15 S 4 5 N 11.
 V.
 W.
 X. B. oak. 10 S 7 5 W 16 1/2 B. oak 10 N 6 4 E 11 1/4
 Y.
 Z.

James Rogers Lot No. 1	=	39.15 a
G. Moore	"	41.29 "
J. & H. Hoodard	"	66.50 "
Saml Moore	"	38.64 "
Berry Cole	"	85.96 "
Michael Sauer	"	40.00 "
James Cage	"	50.00 "
Jane Frey	"	28.17 "
Jane	"	47.00 "
C. Moore	"	25.21 "

I here by Certify that the above is to be a Correct
 Plat of Fractional Lots in Section No. 15 Township No. 12
 Range No. 16. Ohio Companies Purchaseocking
 County Ohio. containing 634.07 a. Surveyed 1864.

Recorded January 11 th 1869 by J. C. Smart
 Recorder. S. C. C.

The above Plat transferred from Plat Book "A"
 Page 134 Record of fractional lots S. C. C. July 11 " 1901 and Total 634.07 a.
 Certified to be a true copy by
 P. D. Sloan Recorder. S. C. C.