


STARR, No. 12, Range 16, Section No. 20

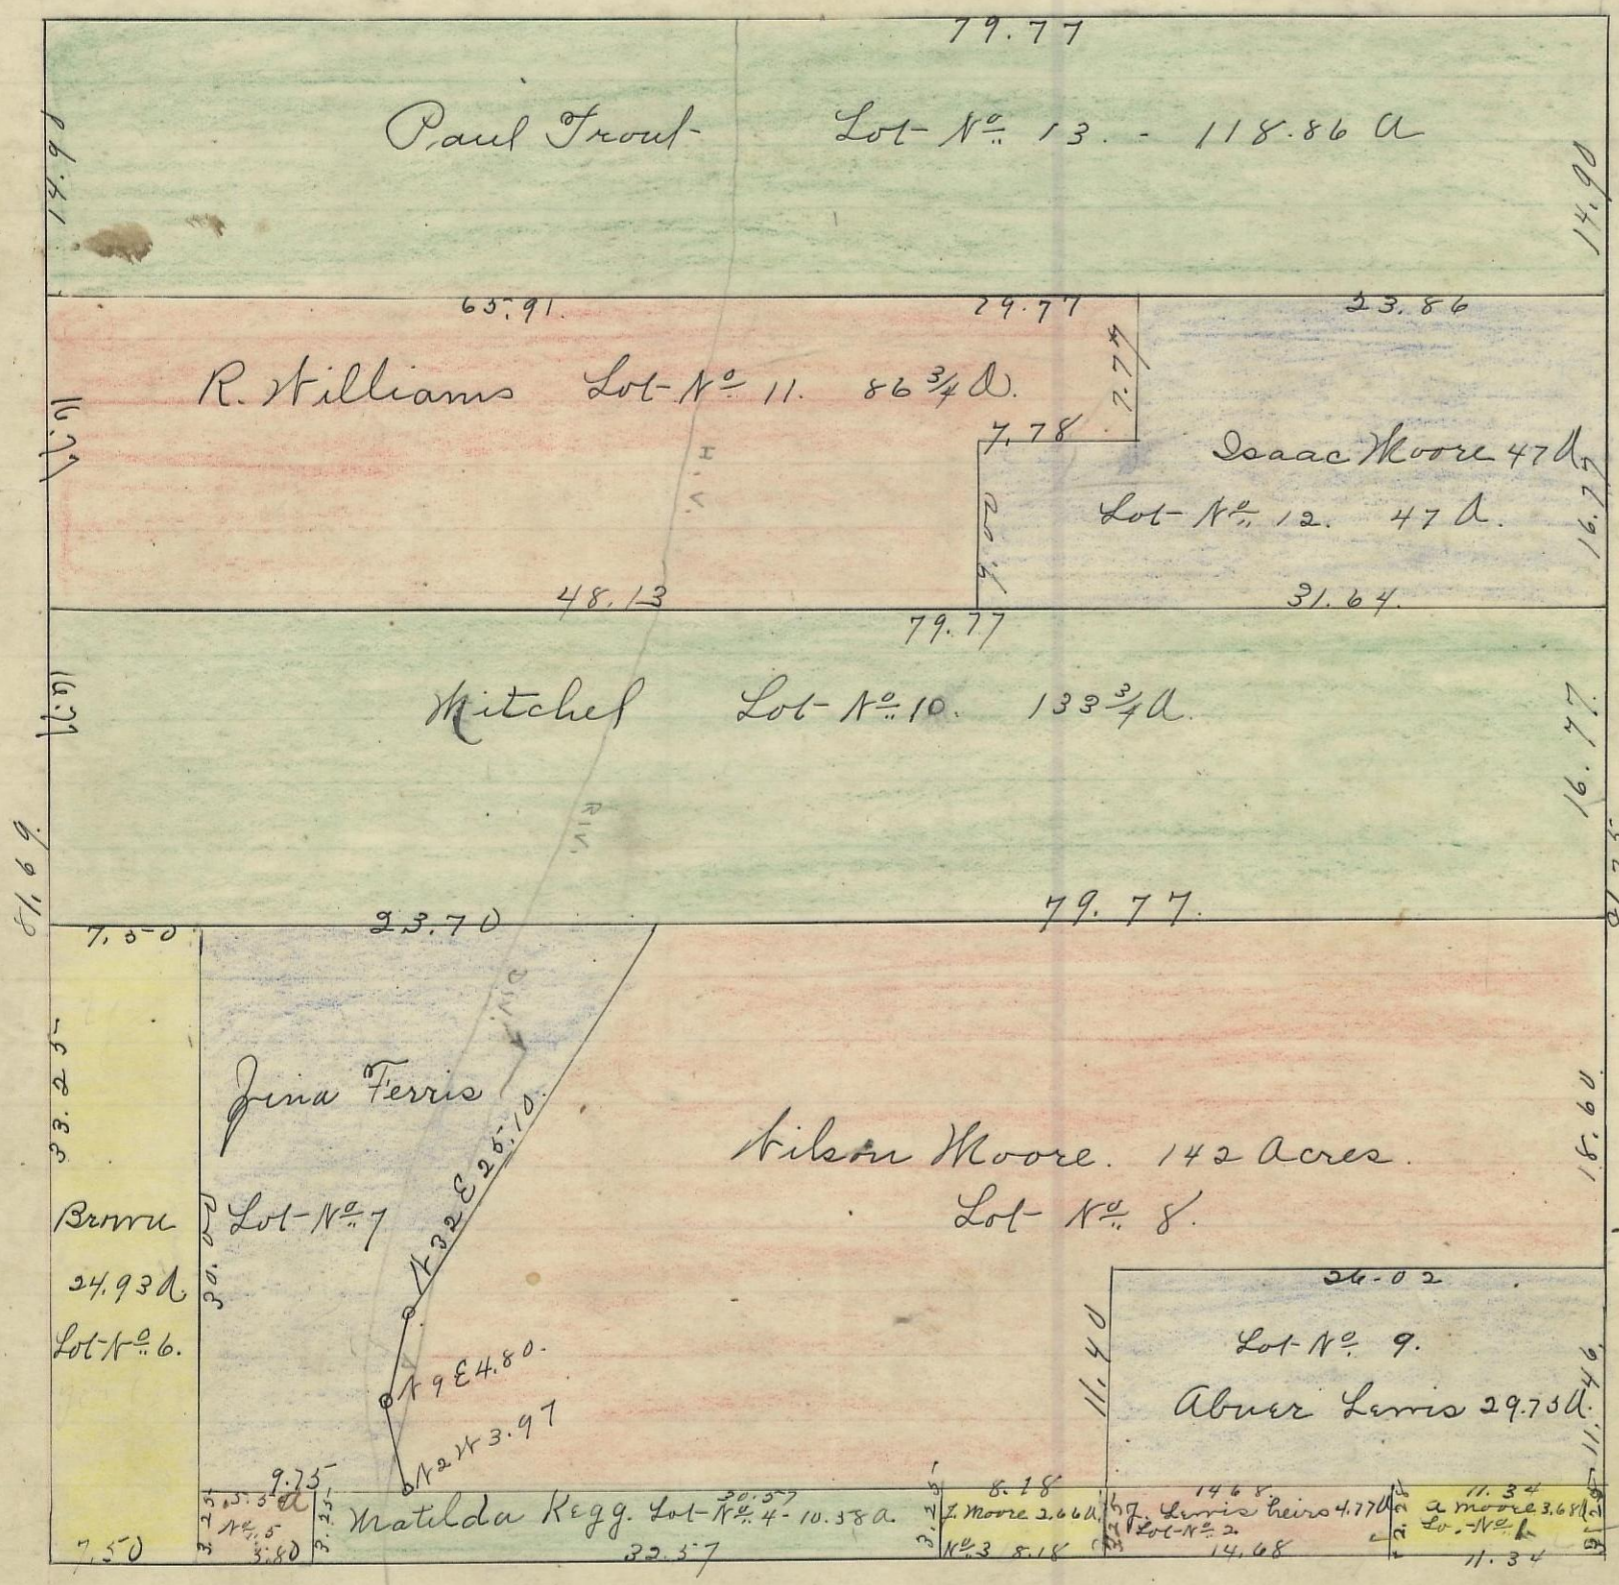

A Moore Lot - No. 1	=	5.68 A
J. Lewis Lewis	"	2 = 4.77 "
J. Moore	"	3 = 2.66 "
Matilda Kegg	"	4 = 10.38 "
Seedlora	"	5 = 1.79 "
Barru	"	6 = 24.93 "
Jina Ferris	"	7 = 44.86 "
Nelson Moore	8	142.00 "
Abner Lewis	9	29.75 "
Mitchell	10	133.75 "
R. Williams	"	11. 86.75 "
Isaac Moore	12.	47.00 "
Paul Trout	13	118.86 "
Total		657.38 A

I here by Certify the above to be a Correct Plat of Fractional Lots in Section No. 20 Township No. Twelve (12) Range 16. Ohio Companies Purchaseocking County Ohio Containing 657.38 Acres.
 Surveyed. A.D. 1869. by Levi Davis Sur. C. C. O.
 Received January 12th. A.D. 1870 by J. E. Smart Recorder. C. C. O.

The Above Plat transferred from Plat Book "A" page 136 Record of fractional lots C. C. O. July 12" 1901. and Certified to be a true copy. by P. D. Sloan, Recorder C. C. O.