


Section No 33, Township No 13, Range No 15

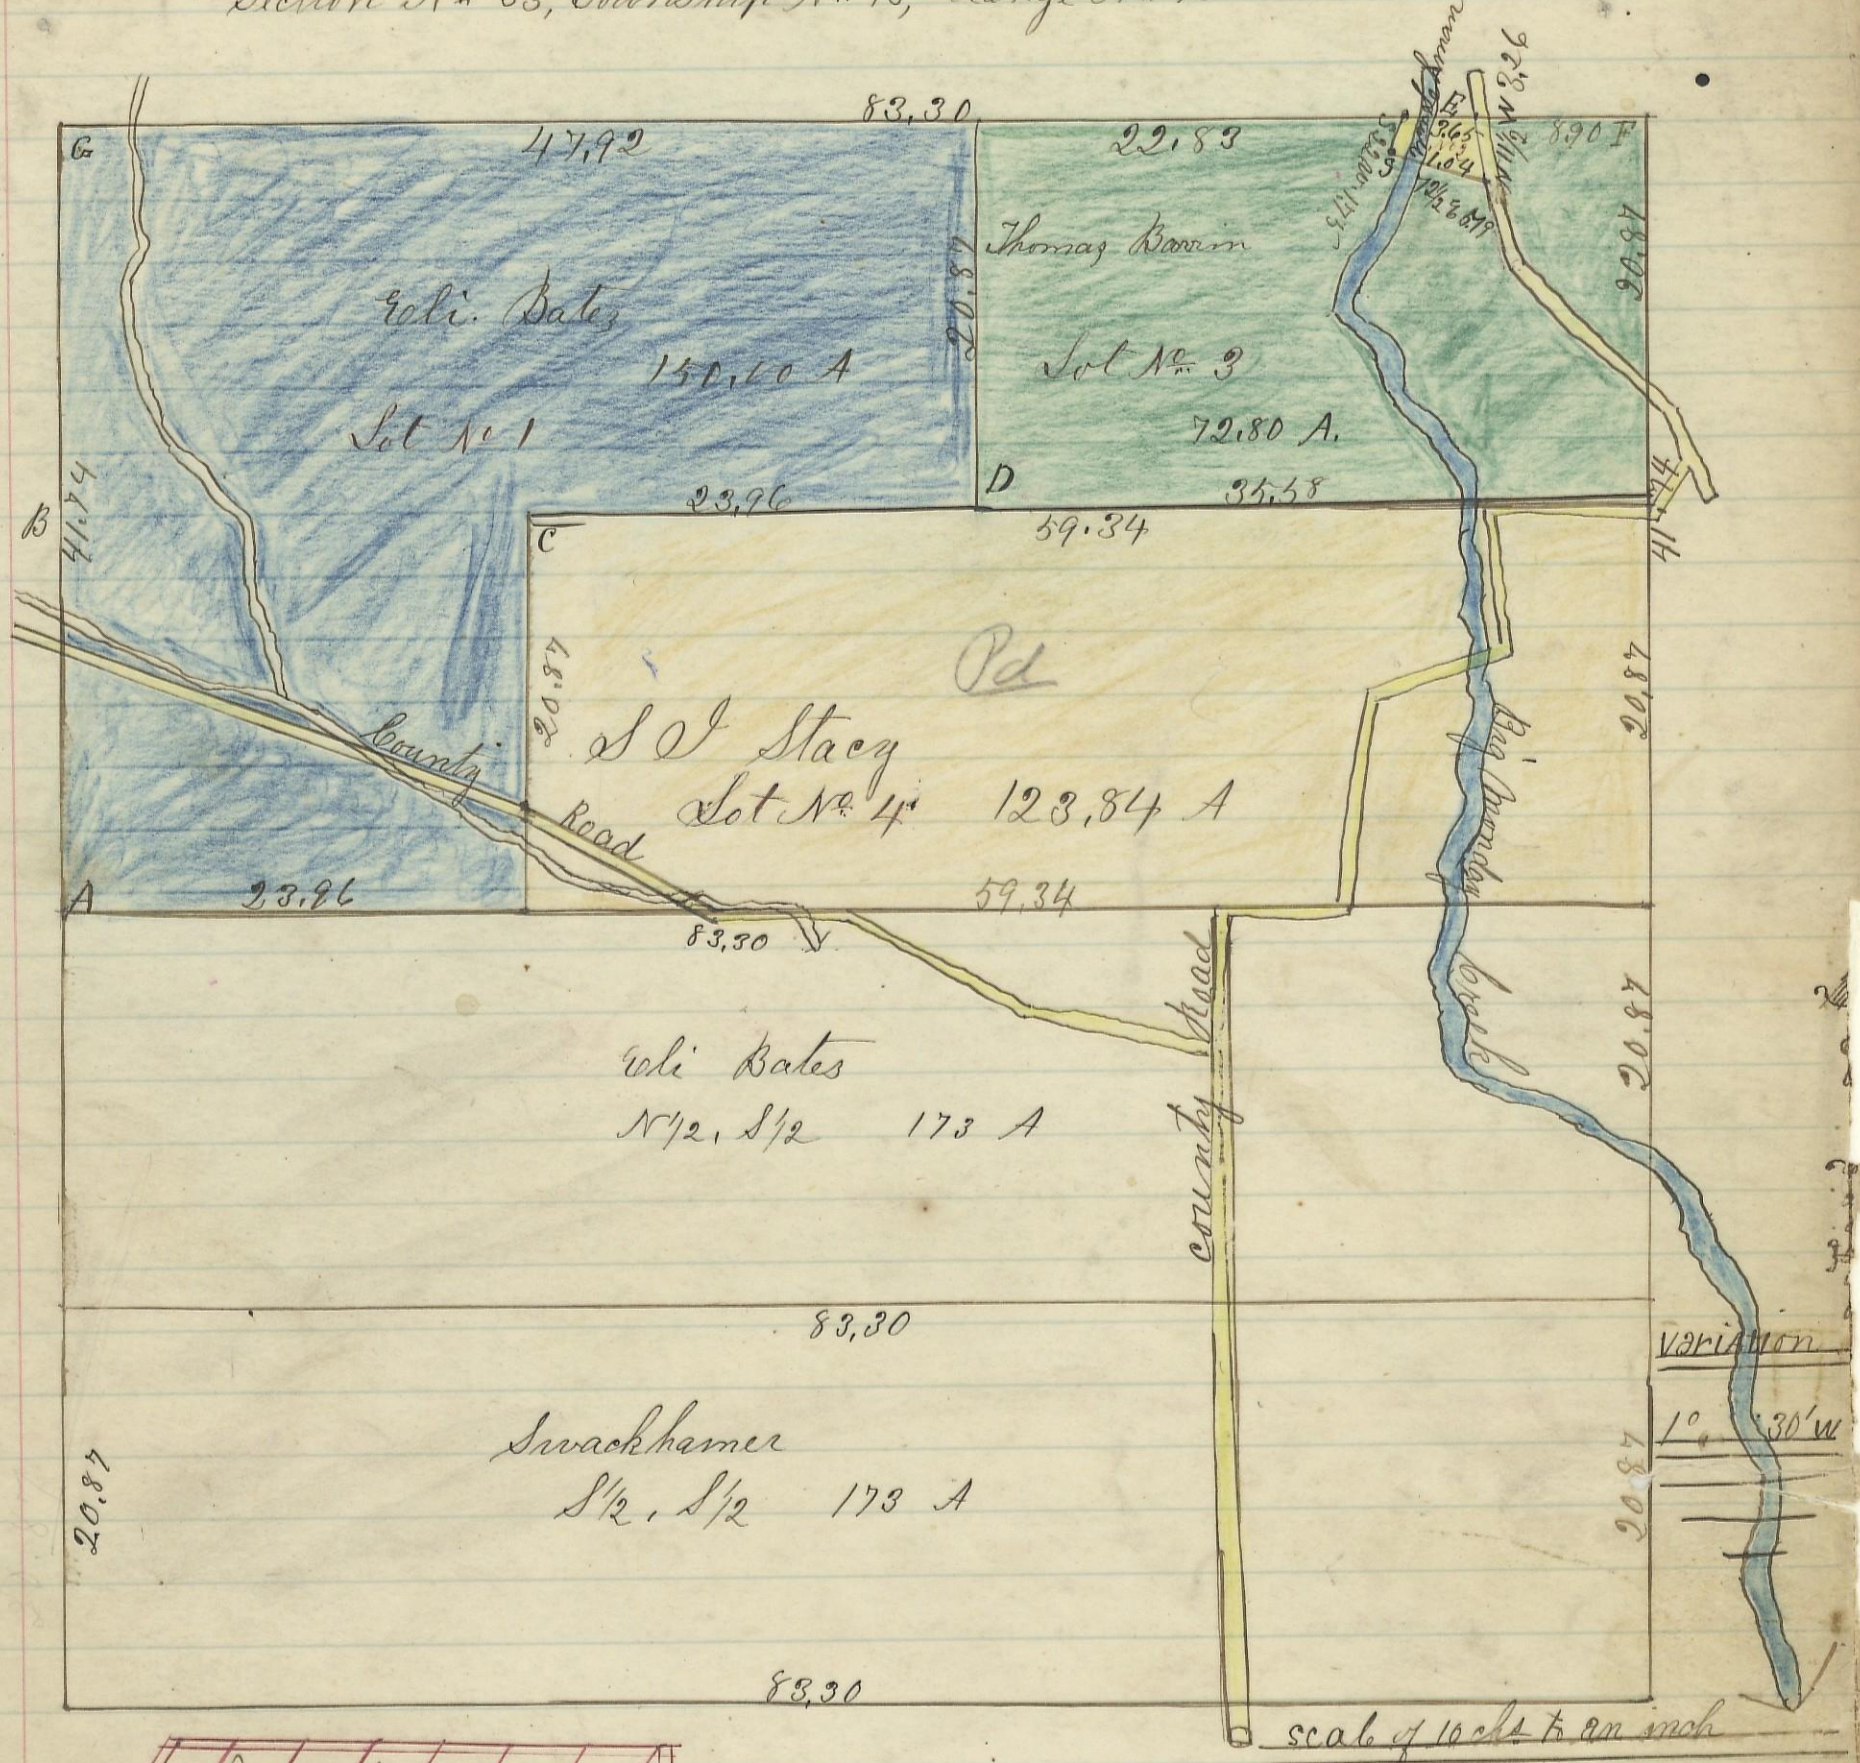

	corner bearing tree	Diameter	corner	Diameter	Remarks
A	W. oak 15	S 84 E	15 1/2		
	Hickory 3	N 35 W	11		center corner
B	W. oak 20	S 17 E	14 1/2		
C	Hickory 20	N 82 E	4 1/2		
D	W. oak 40	N 27 1/2 W	4 1/2		
	B. oak 4	N 46 E	20 1/2		
E	Bachy 16	N 62 W	10 1/2		
F	Hickory 14	N 19 1/2 E	19		Sec. cor
	Do. 28	N 56 E	28		
G	W. oak 24	S 9 W	16		Do.
	B. oak 40	N 27 E	86		

I hereby certify the above to be a correct plat of fractional lots in Section No 33, Township No 13, Range No 15, Ohio Company's Purchase Hocking County Ohio. Surveyed 1869 By Levi Davis Sur. H. Co.

Rec'd for Record Jan'y 21st 1878
Recorded Jan'y 22nd 1878

Benj. White, Rec. H. Co.