


Section No 36 Township No 13 Range No 17.

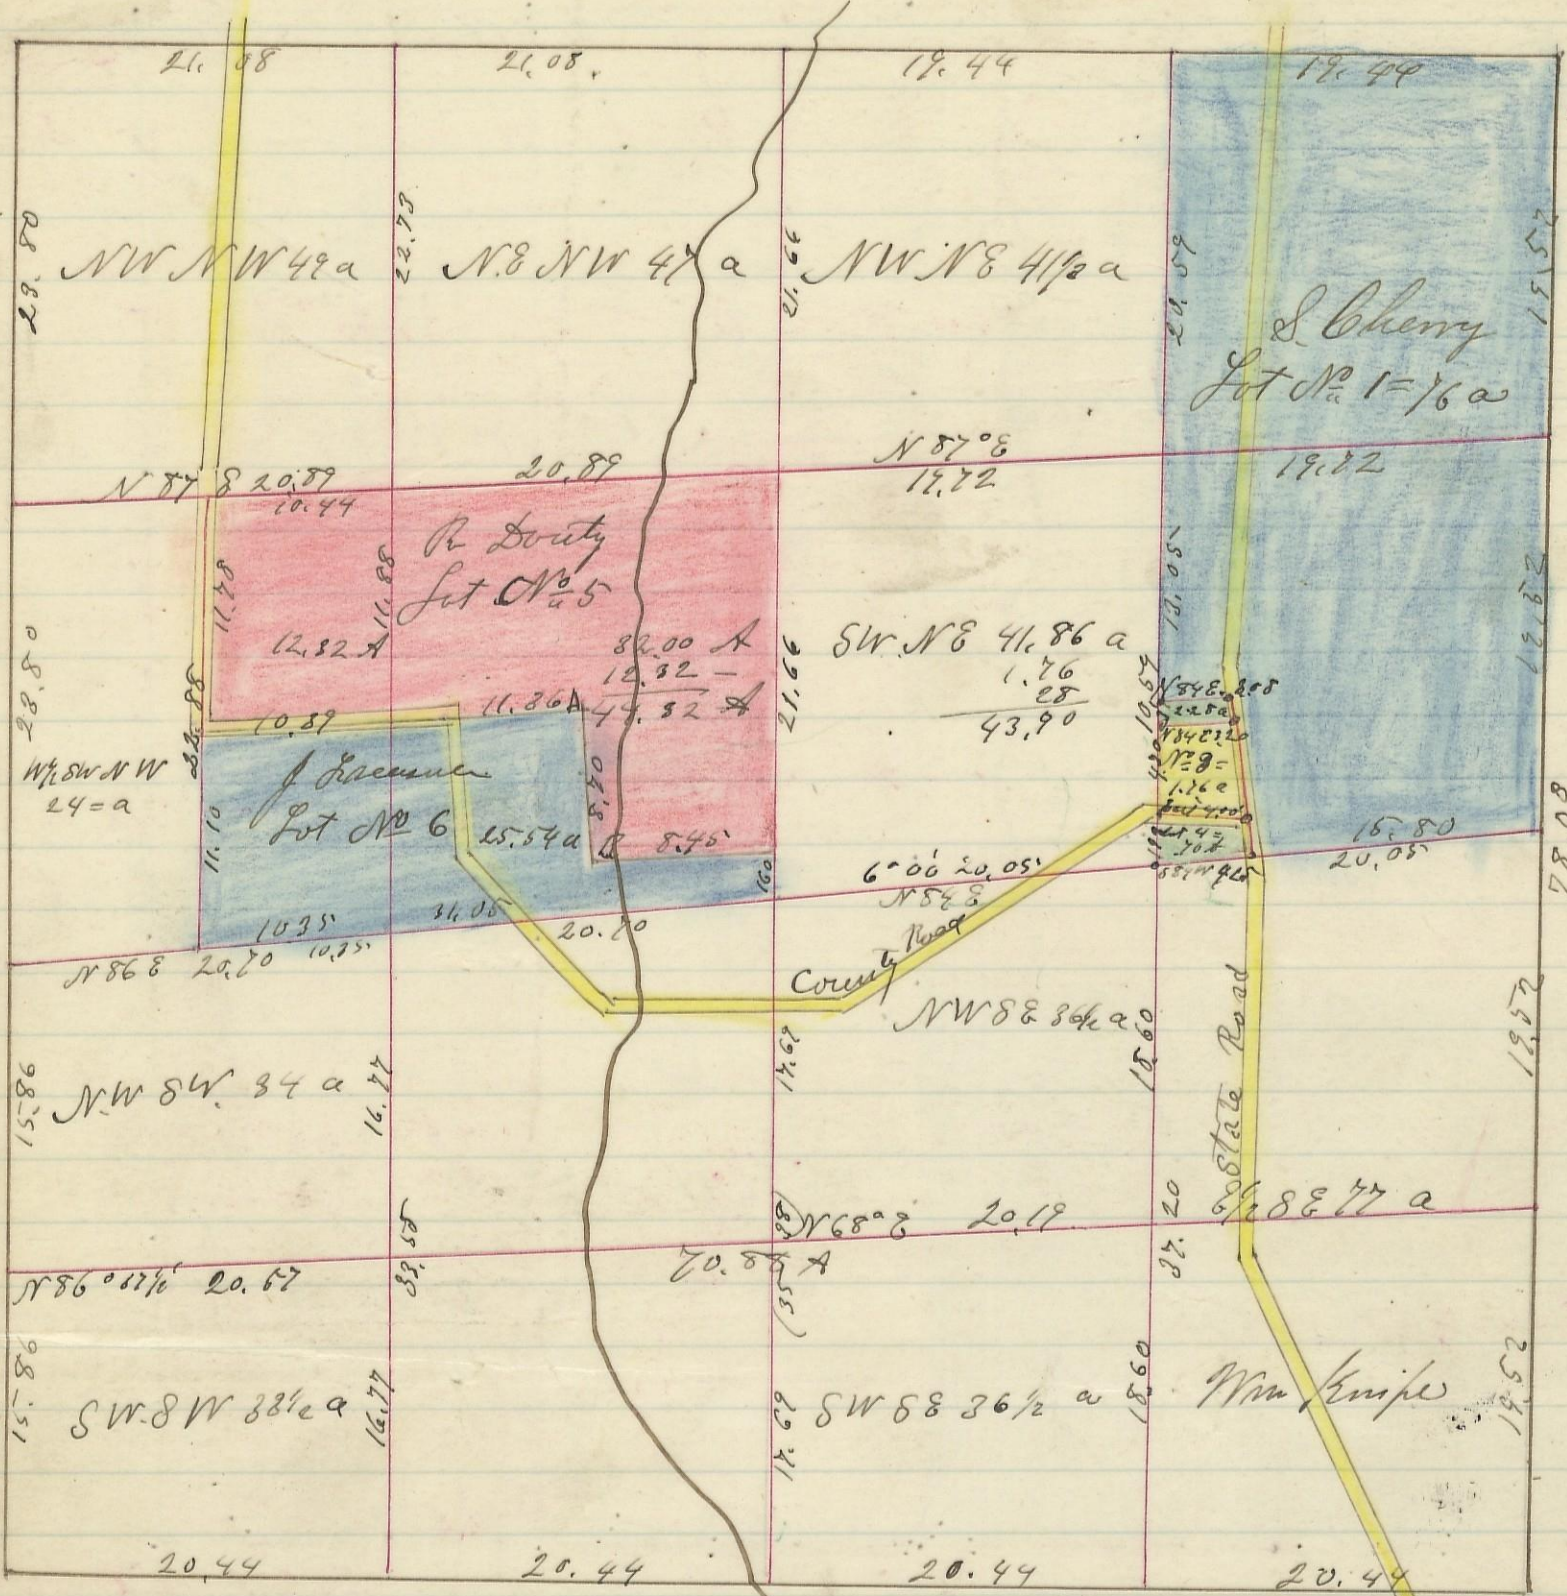

variation  
2° 1' W

Corner	Bearing	Distance	Remarks
A	N 87° 8'	20.89	
B	S 60° 8'	8 1/4	
C	S 75° W	8	
D	S 58°	4	
E	N 148°	89	

- P. Douty Lot No 5 = 44.32 A
- J. Freeman " " 6 = 25.54 "
- S. Cherry " " 1 = 26.00 " 47
- C. Kinney " " 2 = 28 "
- J. Brimmer " " 3 = 1.76 "
- J. Clark " " 4 = 28 "

I hereby certify that the above to be a correct copy Plat of fractional lots in Section No. 36 Township No 13 Range No 17. Hobbs county Ohio.  
By Levi Davis Surveyor H.C.O.

Surveyed 1870.

Read and Recorded Dec: 20<sup>th</sup> 1873.

Quadr Weaver  
Recorder.