


File no 1818
Fee \$7.50 ✓

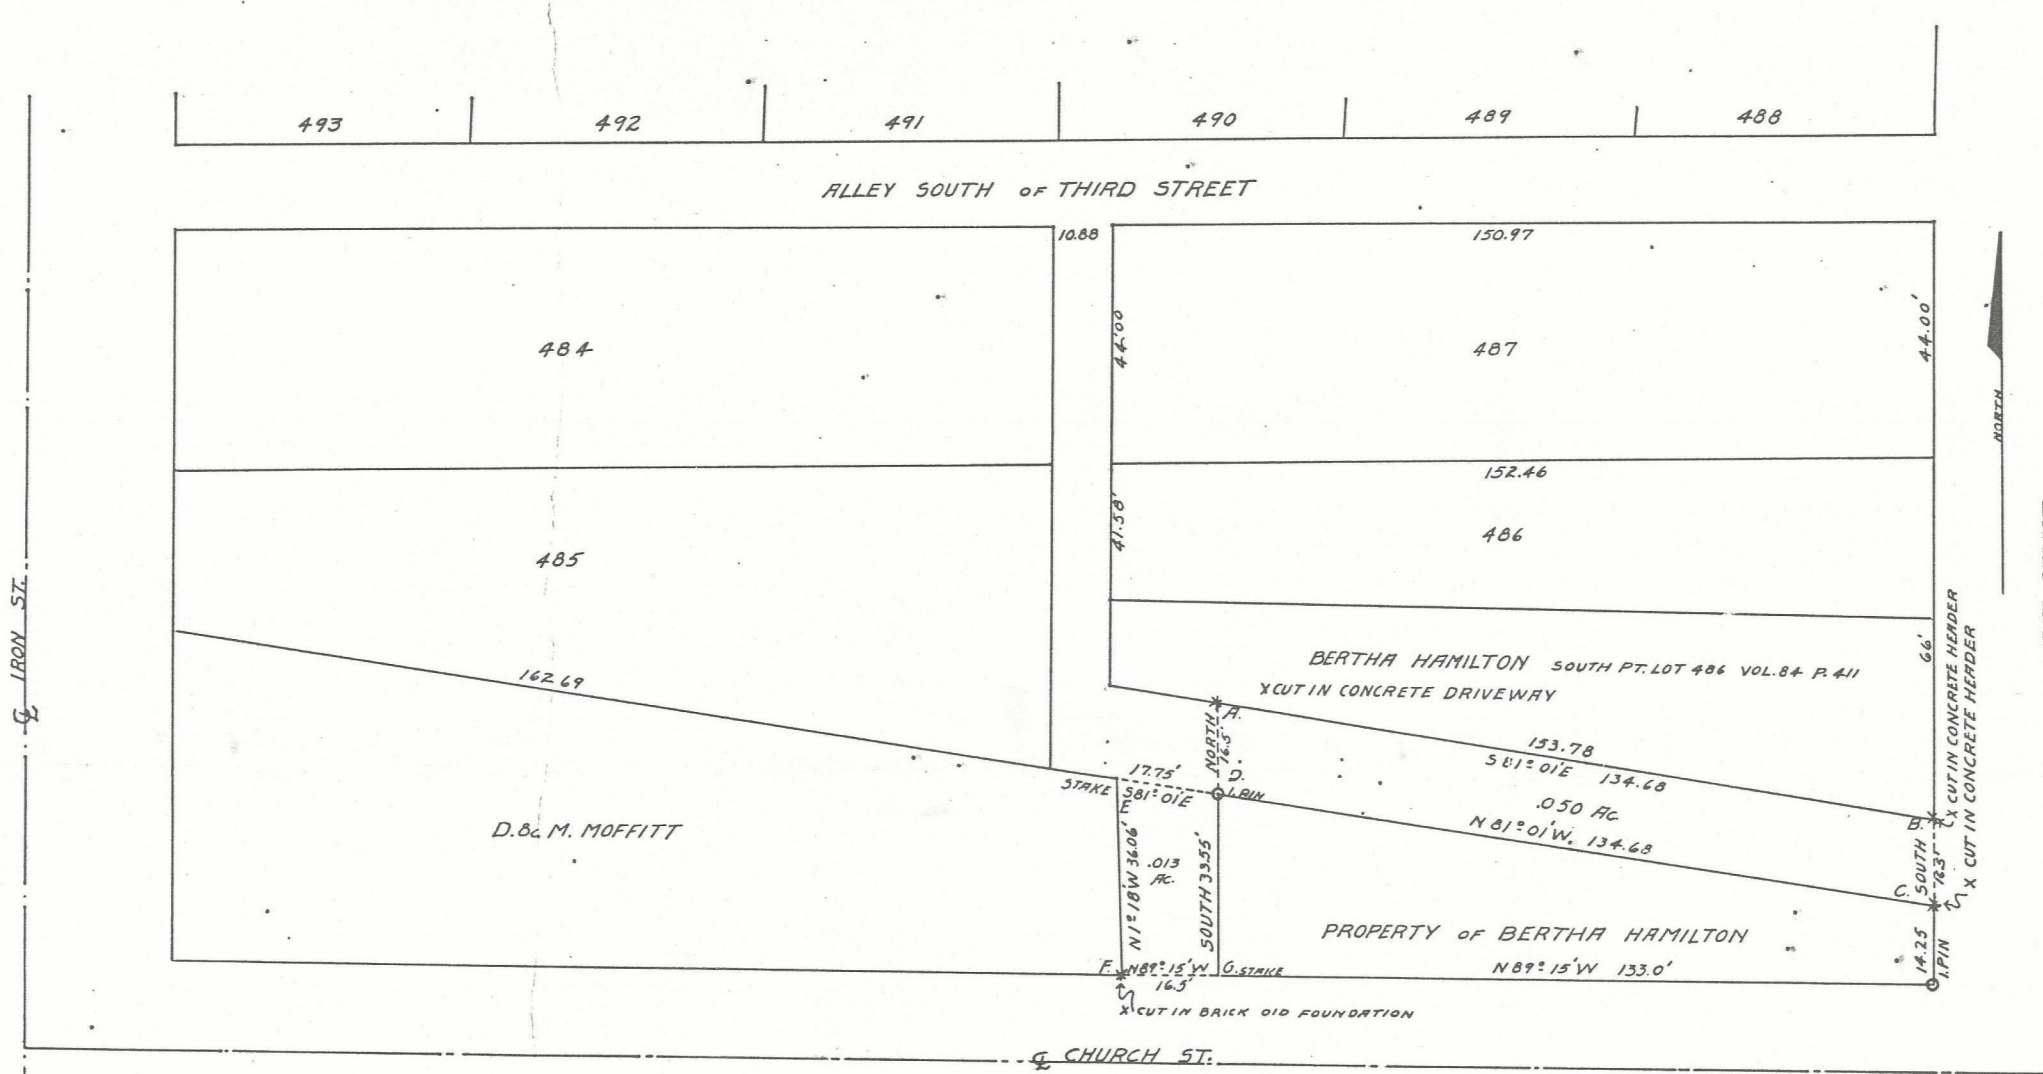

MAP PREPARED FOR BERTHA HAMILTON
PRESENTED TO
COUNCIL - CITY OF LOGAN

SHOWING ALLEY IMMEDIATELY SOUTH OF LOT 486, FOR WHICH VACATION, IN PART, IS REQUESTED - INDICATED BY LETTERS ABCD. ALSO SHOWING TRACT TO BE GRANTED TO COUNCIL, CITY OF LOGAN BY BERTHA HAMILTON FOR AN ALLEY IN LIEU OF ABCD, - INDICATED BY LETTERS DEFG. SURVEY BY A.W. DEARBRIGHT (signed) SCALE 1" = 20' LOGAN OHIO MARCH 23 1946

I hereby certify the above to be a true copy of the original
Ethel Stratton Recorder

Received for Record September 11, 1947 Recorded Sept. 18, 1947

