

ORDINANCE NO. 35, 1974

CITY OF LOGAN, OHIO

AN ORDINANCE ACCEPTING ANNEXATION CONTAINING 78.3 ACRES IN FALLS TOWNSHIP

TO THE CITY OF LOGAN, OHIO

~ DISCRPTION OF ANNEXATION ~

Situated in the Township of Falls, Hocking County, Ohio.  
 East half of Sec. 10. Begining at a point on the east right of way line of State Route 664, said point being 67 ft. N. of the point where the S. line of Outlot #8 of the Bell & Scholl Subdivision of Outlots intersects the east right of way line of State Route 664. Thence W. 860 ft. to a stake, thence S 25° 44' W 99 ft. to a point, thence N 57° 16' W 961.4 ft. to a point, thence N 47° 46' W 324.0 ft. to a point on the half section line of Sec. 10, said point being 1016.0 ft. South. of an iron pin Set at the Northwest corner of the NE 1/4 of Sec. 10. Thence with the 1/2 sec. line South 2074 ft to a point on the S right of way line of County Road 33 A, (Chieftain Drive), thence with the South right of way line of County Road 33 A in a Easterly direction 1872 ft to a point, said point being where the N. right of way line of County Road 33 A intersects the E. right of way line of State Route 664, thence with the E right of way line of State Route 664 in a Northerly direction 2160 ft. to the place of beginning, and containing 78.3 ac <sup>m</sup>/<sub>l</sub>.

Platted by  
 GEORGE F. SEYMOUR  
 & ASSOCIATES OF  
 LOGAN, OHIO

by George F. Seymour  
 GEORGE F. SEYMOUR REG No. 6044

**FILED**  
 MAR 18 1974

JAMES FREY  
 HOCKING COUNTY AUDITOR

20942 #10.00  
 RECEIVED FOR RECORD


October 23 1974  
 AT 2:15 O'CLOCK P. M.  
 RECORDED October 23 1974  
 IN RECORD OF Plats

OF HOCKING COUNTY, OHIO  
 VOL. 6 PAGE 4

*Esther Carpenter*

See City Ordinance No. 35, 1974  
 Annexation of Land West of  
 the City of Logan, Falls Twp.  
 Filed October 23, 1974  
 File #1 - Annexations

E 1/2 of Sec. 10

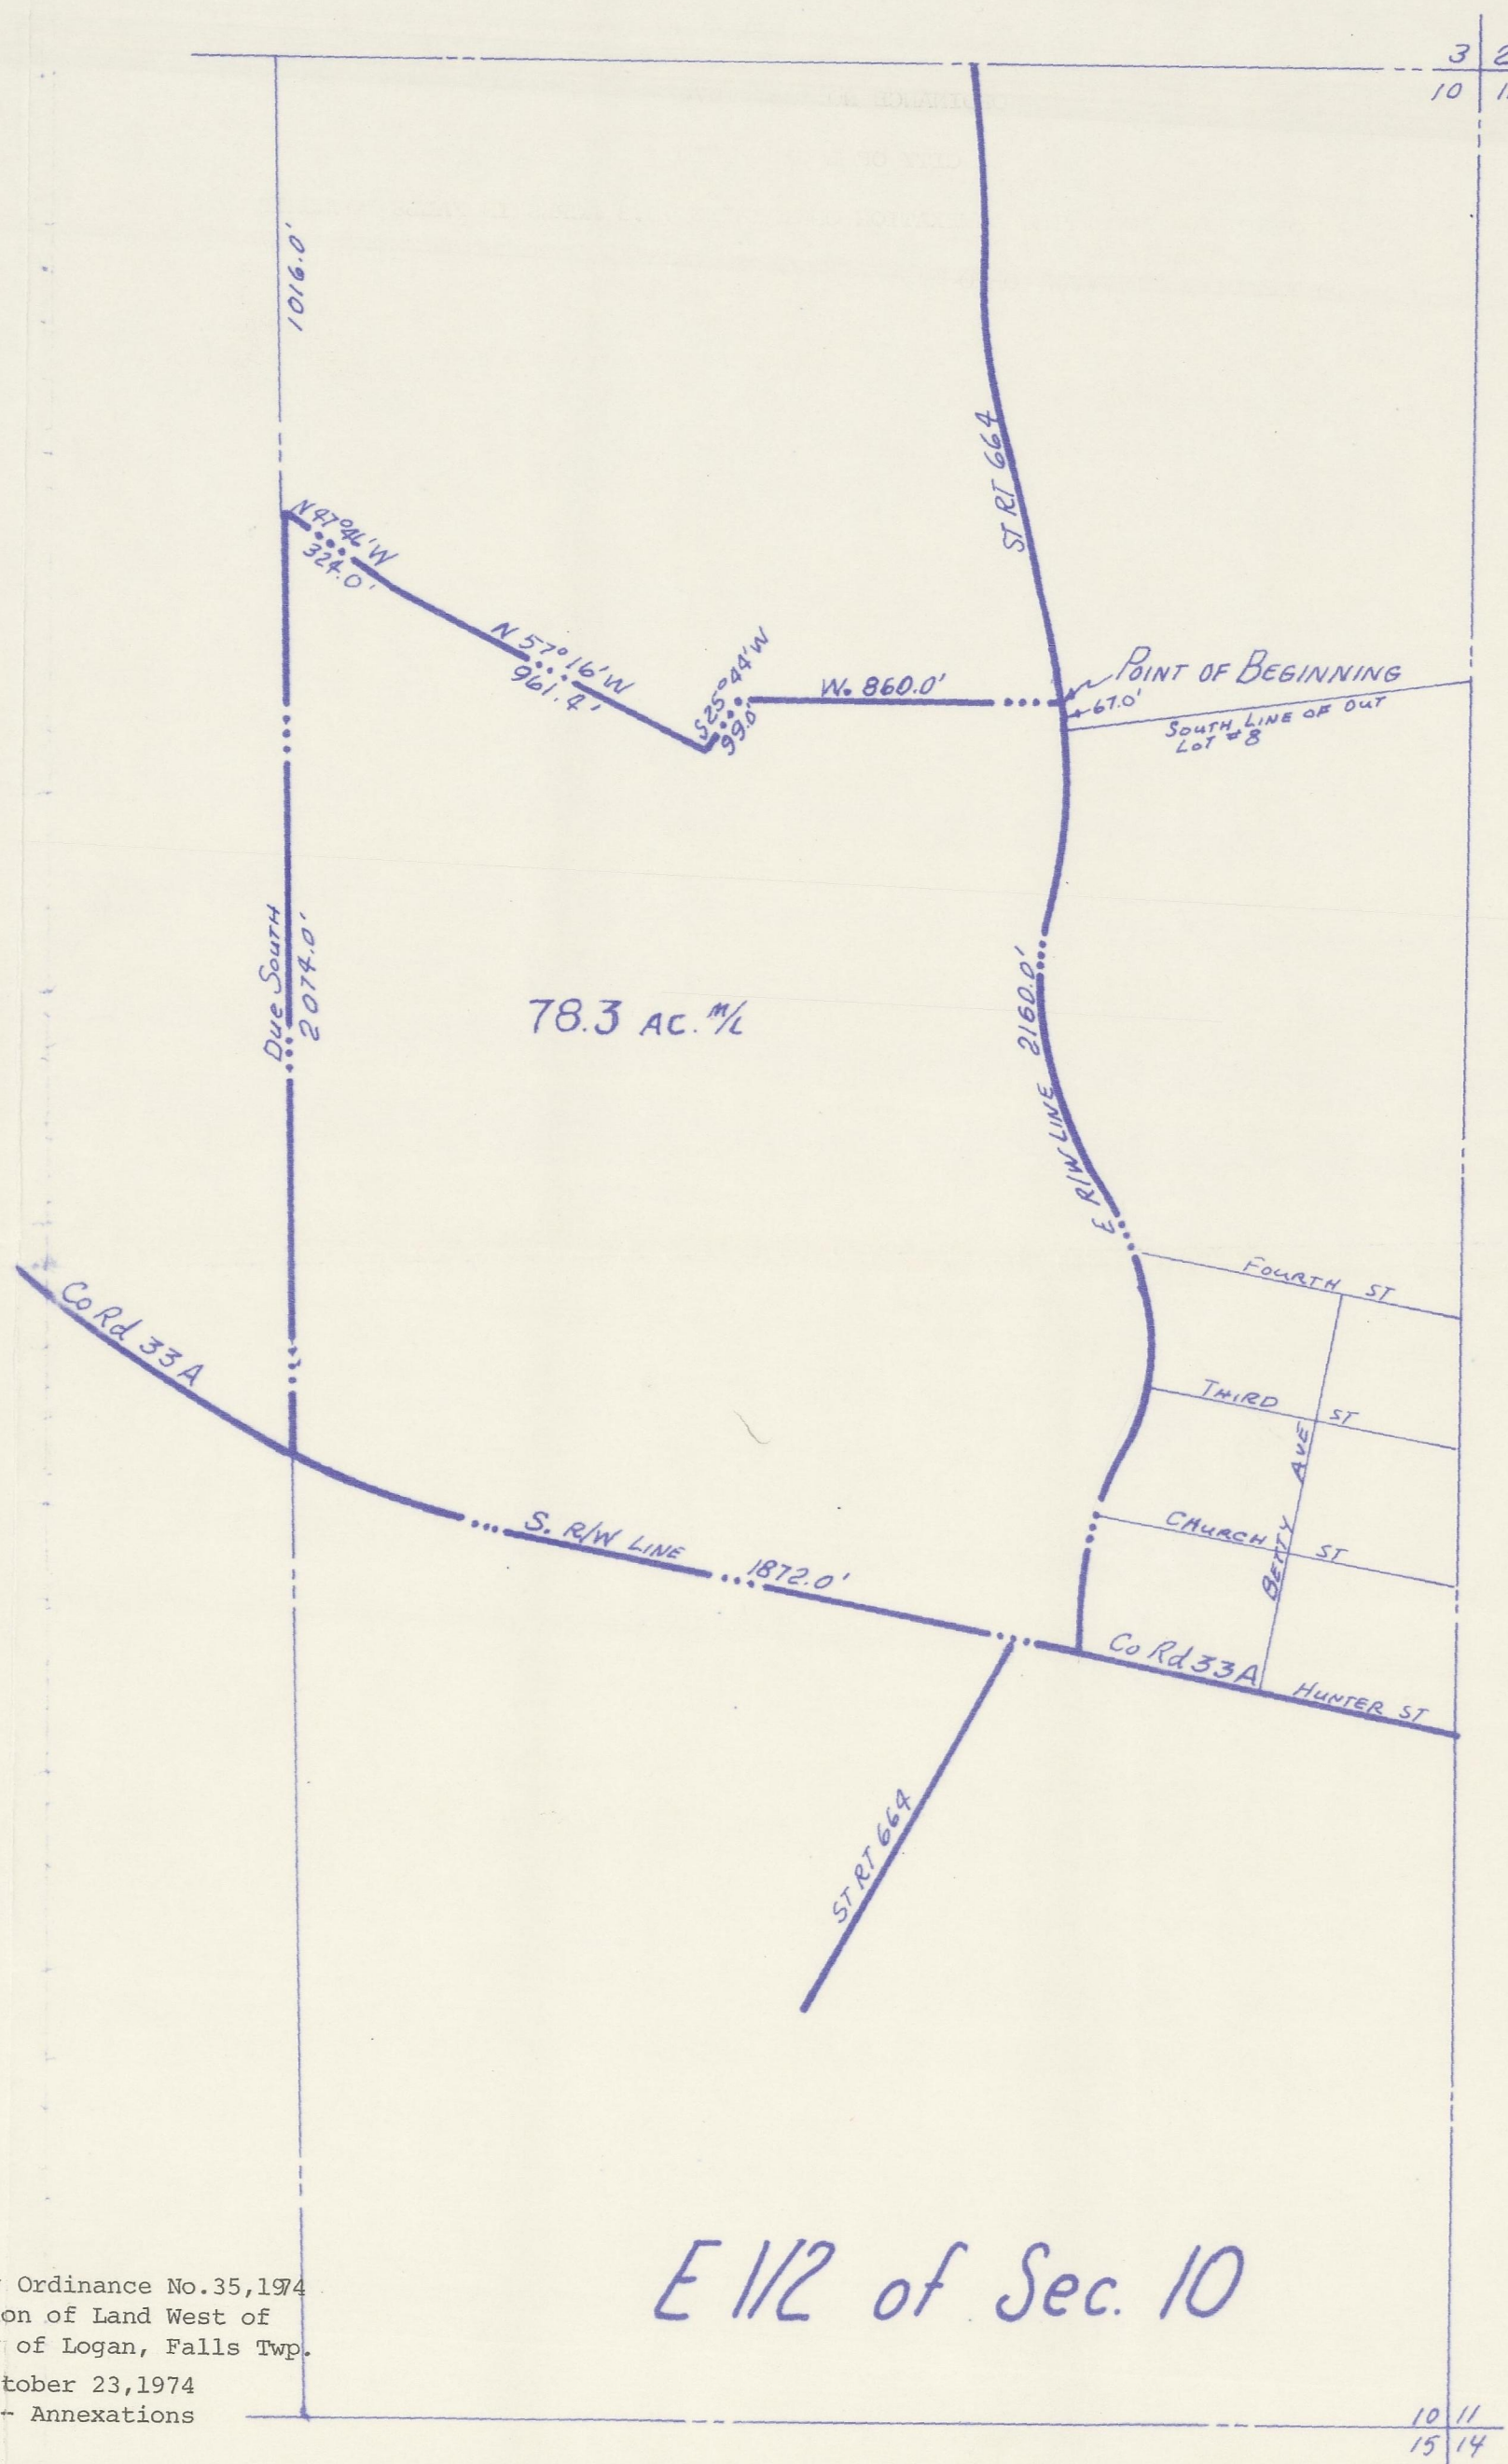

3 2  
 10 11

10 11  
 15 14