



References:

County tax maps
Deeds as noted
Previous surveys

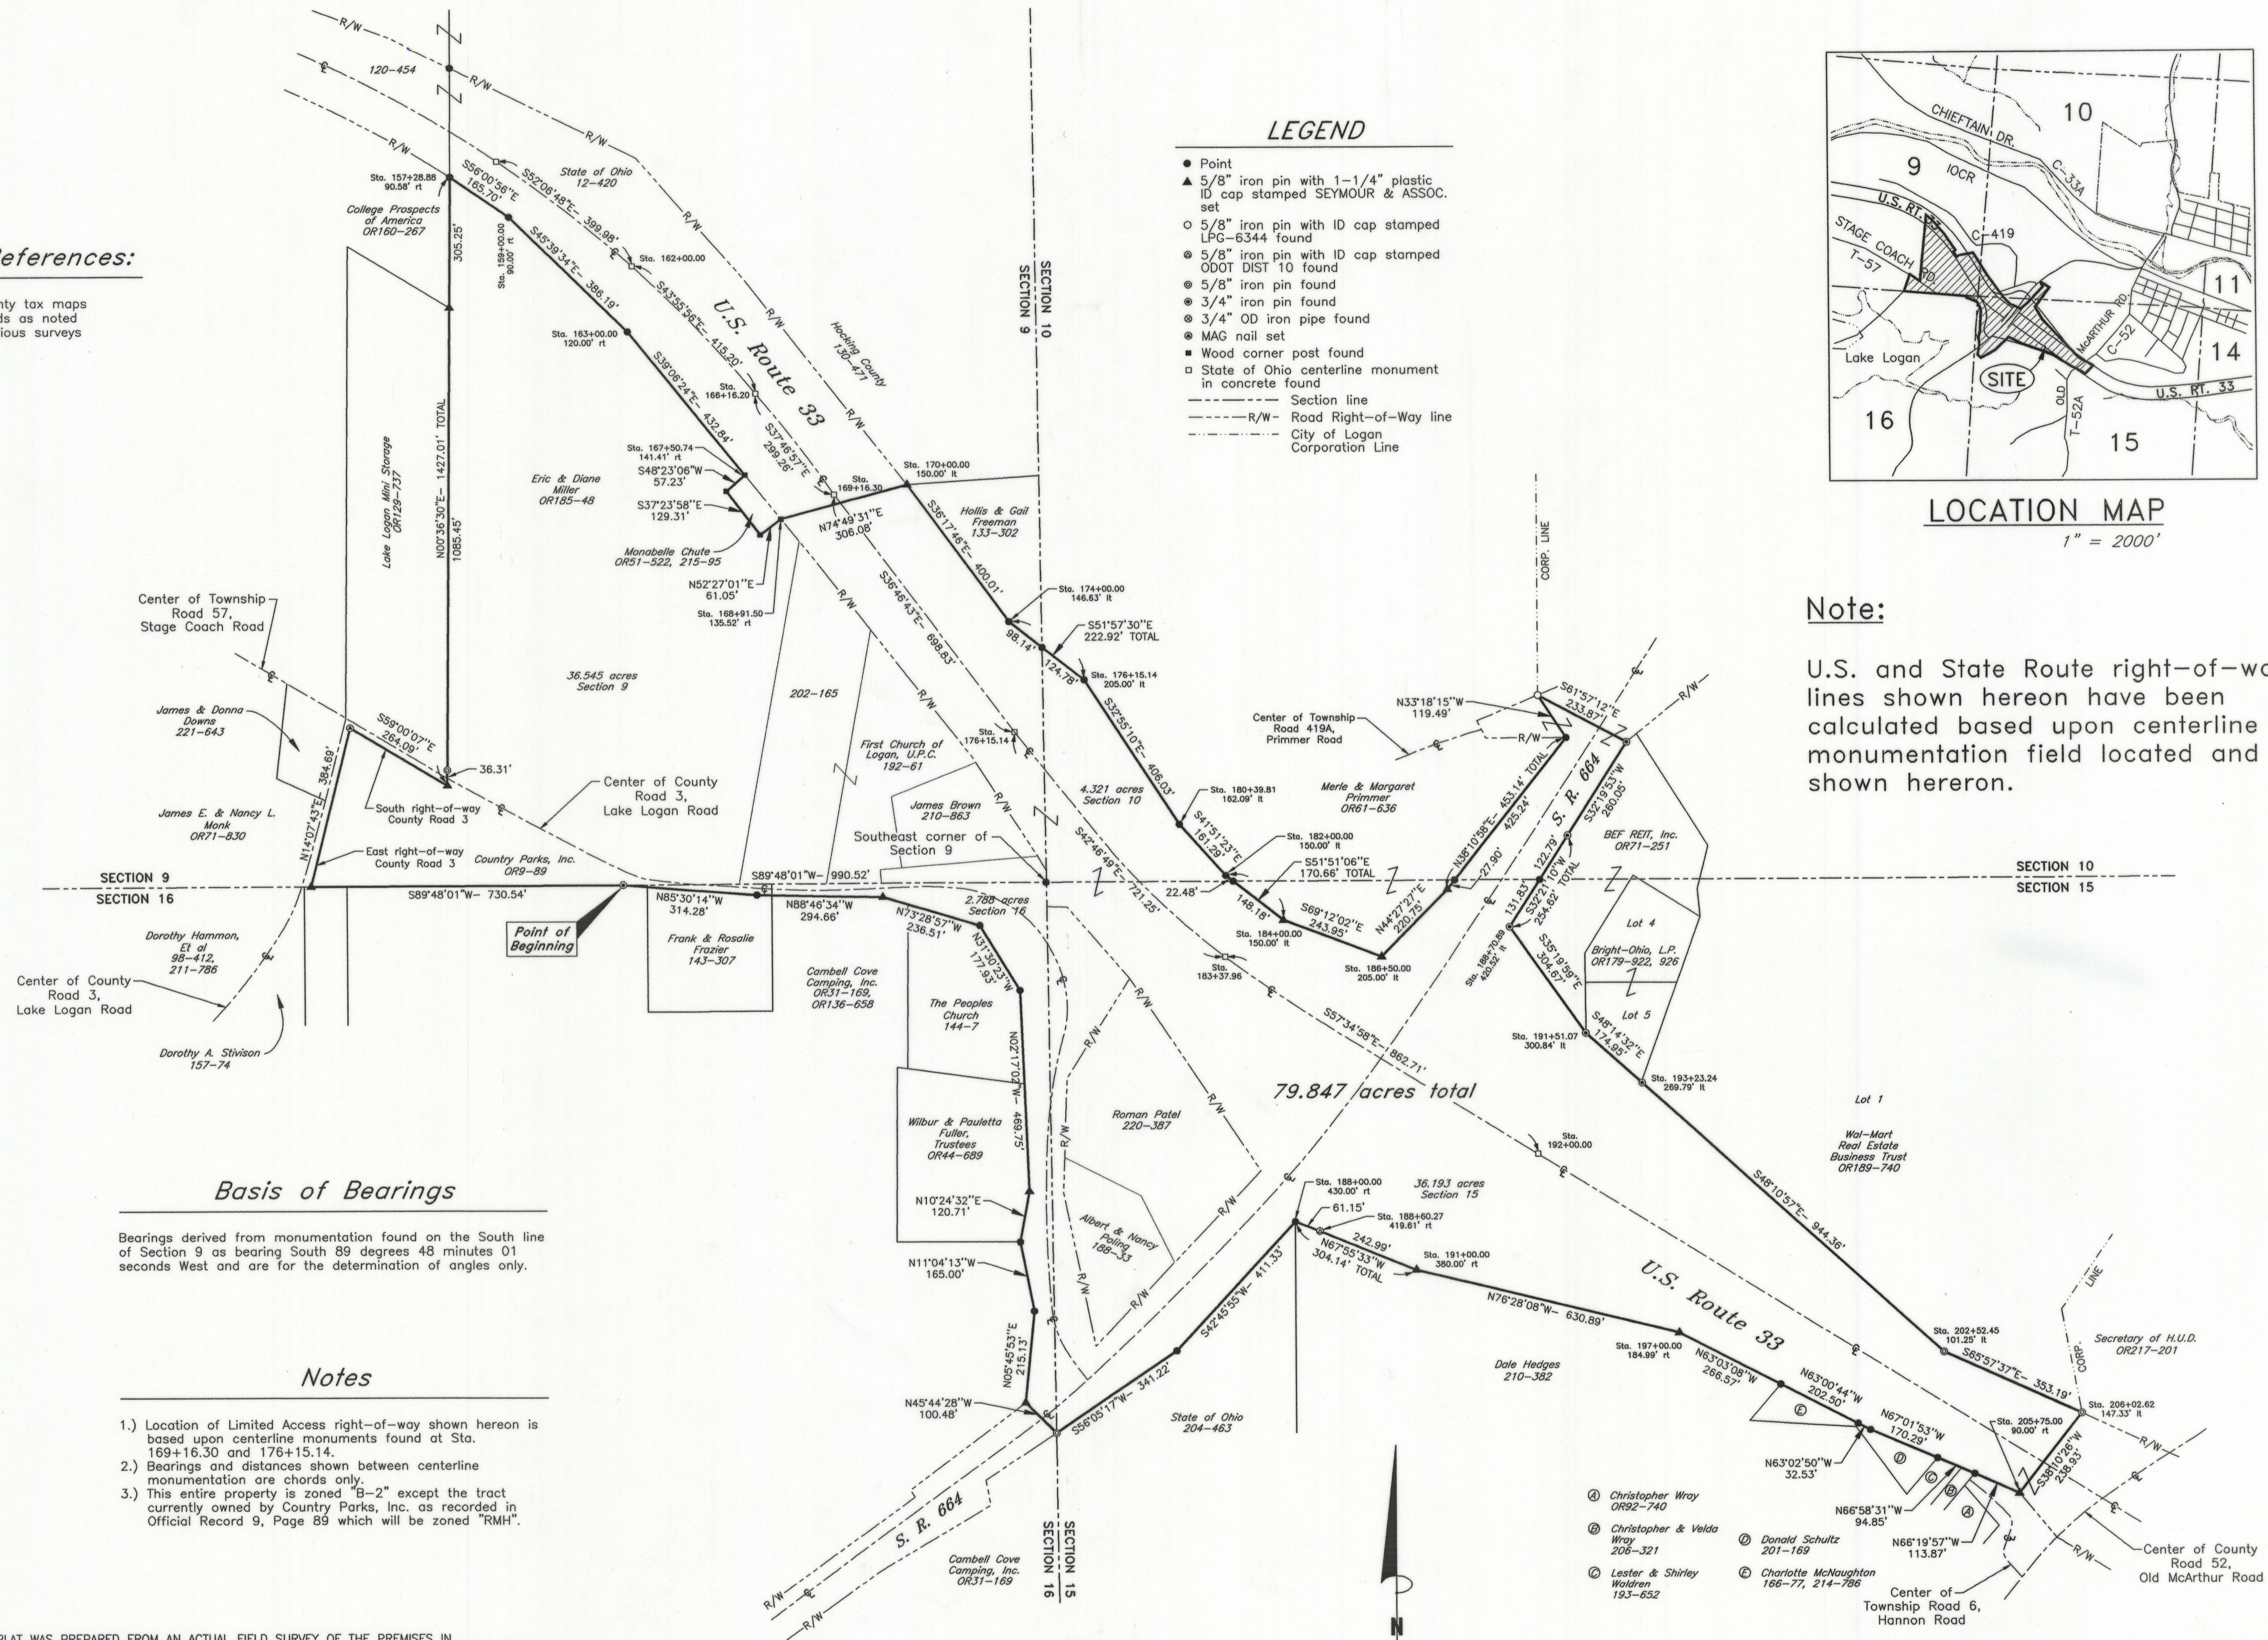

LEGEND

- Point
- ▲ 5/8" iron pin with 1-1/4" plastic ID cap stamped SEYMOUR & ASSOC. set
- 5/8" iron pin with ID cap stamped LPC-6344 found
- ⊙ 5/8" iron pin with ID cap stamped ODOT DIST 10 found
- ⊙ 5/8" iron pin found
- ⊙ 3/4" iron pin found
- ⊙ 3/4" OD iron pipe found
- ⊙ MAG nail set
- Wood corner post found
- State of Ohio centerline monument in concrete found
- Section line
- - - R/W - Road Right-of-Way line
- - - City of Logan Corporation Line

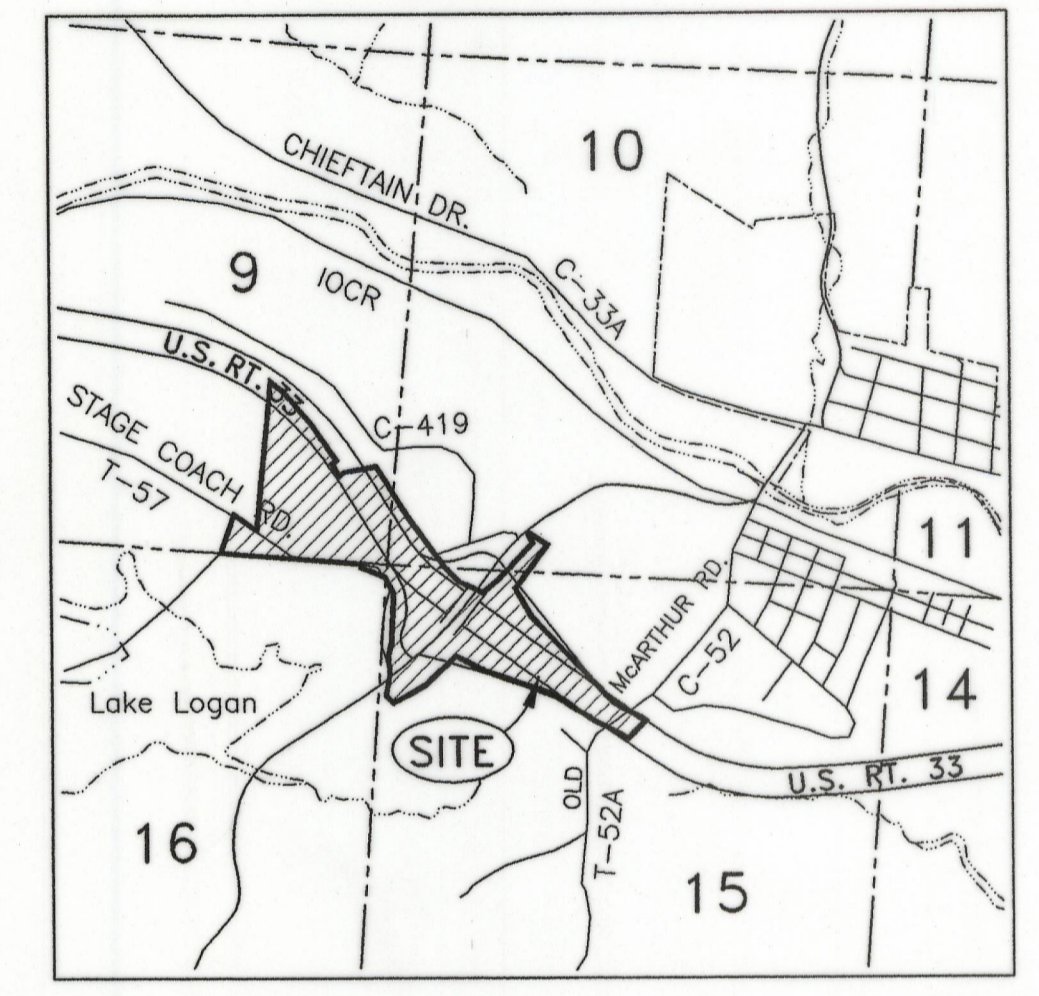

LOCATION MAP
1" = 2000'

Note:

U.S. and State Route right-of-way lines shown hereon have been calculated based upon centerline monumentation field located and shown hereon.

Basis of Bearings

Bearings derived from monumentation found on the South line of Section 9 as bearing South 89 degrees 48 minutes 01 seconds West and are for the determination of angles only.


Notes

- 1.) Location of Limited Access right-of-way shown hereon is based upon centerline monuments found at Sta. 169+16.30 and 176+15.14.
- 2.) Bearings and distances shown between centerline monumentation are chords only.
- 3.) This entire property is zoned "B-2" except the tract currently owned by Country Parks, Inc. as recorded in Official Record 9, Page 89 which will be zoned "RMH".


I HEREBY CERTIFY THAT THIS PLAT WAS PREPARED FROM AN ACTUAL FIELD SURVEY OF THE PREMISES IN DECEMBER OF 2001 AND FROM EXISTING PUBLIC RECORDS AND THAT SAID PLAT CORRECTLY SHOWS THE LIMITS OF THE TRACT TO BE INCORPORATED.

THIS CERTIFICATION WAS MADE BY ME ON THIS 20 DAY OF FEBRUARY, 2002.

George F. Seymour
GEORGE F. SEYMOUR
OHIO PROFESSIONAL SURVEYOR NO. 6044
©2002 SEYMOUR & ASSOCIATES

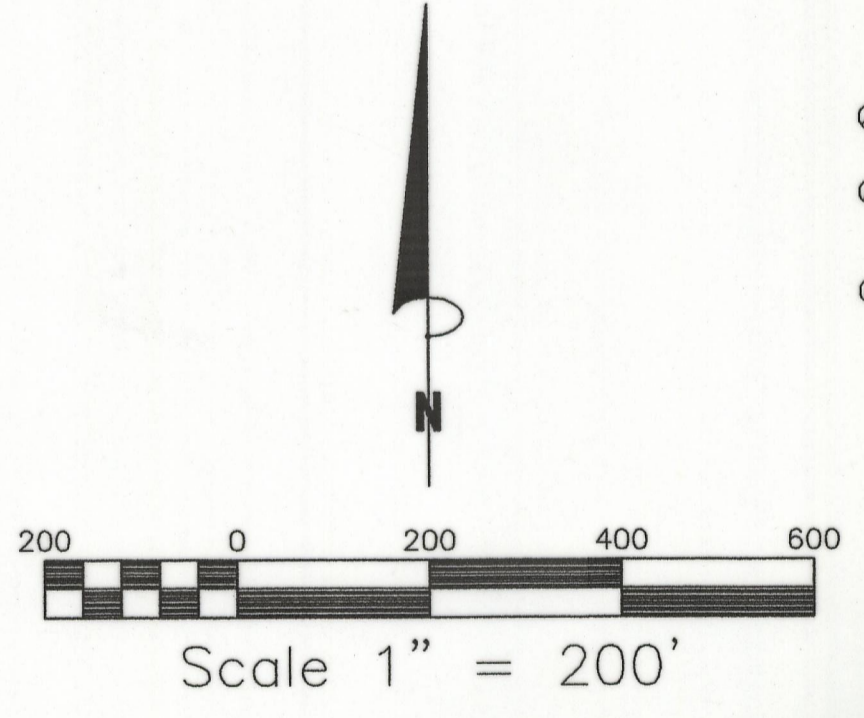

Seymour & Associates
280 West Huber Street
Logan, Ohio 43138
740.325.4389
740.325.8884
FAX: 740.325.8884
email: seymour@hobbs.com

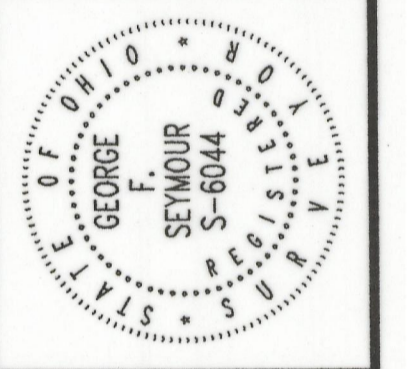

ANNEXATION PLAT

Situated in Section 9, Section 10, Section 15, and Section 16, T-14-N, R-17-W,
Falls Township, Hocking County, Ohio.

REVISIONS

| | | |
|-----|----------|----|
| NO. | DATE | BY |
| 1 | 02/14/02 | GC |

SHEET 1

200200005839
Filed For Record in
HOCKING COUNTY, OHIO
DONING & LEACH
09-23-2002 At 09:04 am.
PLAT 43.20
OR Book 2 Page 87 - 87