


# TYPICAL SECTIONS

TYPE 404 ON 402 ON 304

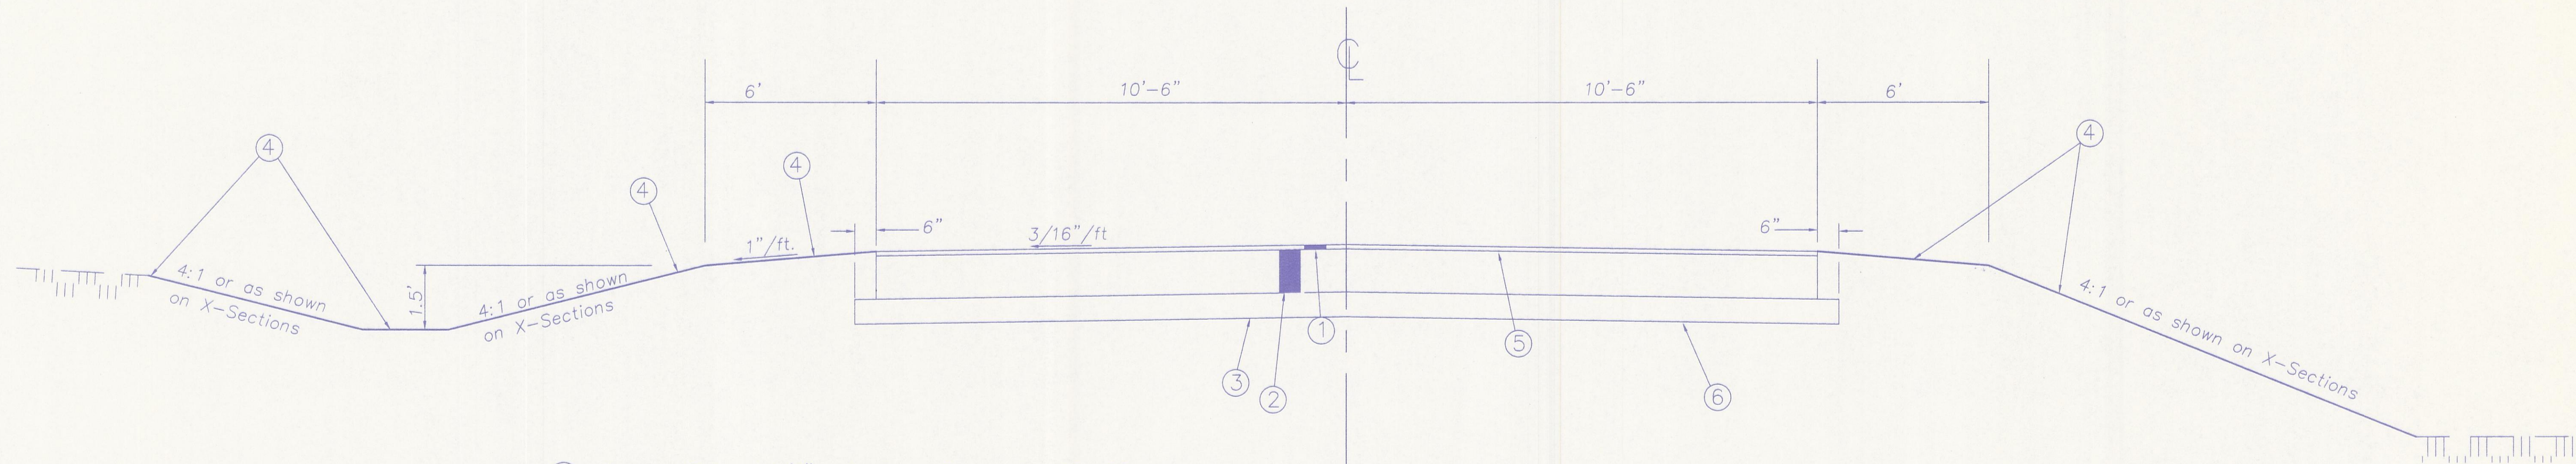

- ① Item 404 1 1/4" Asphalt Concrete AC-20
- ② Item 402 10" #301 Bituminous Aggregate Base
- ③ Item 304 6" Aggregate Base
- ④ Item 659 Seeding and Mulching
- ⑤ Item 407 Tack Coat
- ⑥ Item 203 Subgrade Compaction

GEORGE A. MARA ENGINEERING, Inc.  
CONSULTING ENGINEERS  
LOGAN, OHIO

BRAD-MER ACRES SUBDIVISION

Developer: Brad Phares  
Typical Section

CONTRACT	JOB NO. AS-407
DRAWN BY: PWM	SCALE: H: None
CHECKED BY: GAM	DATE: 7/28/98
APPROVED BY: GAM	SHEET 2 OF 3