


Plat of C. H. Rippey's Addition to Logan.

Plat 92 55.25 57.75

2.67

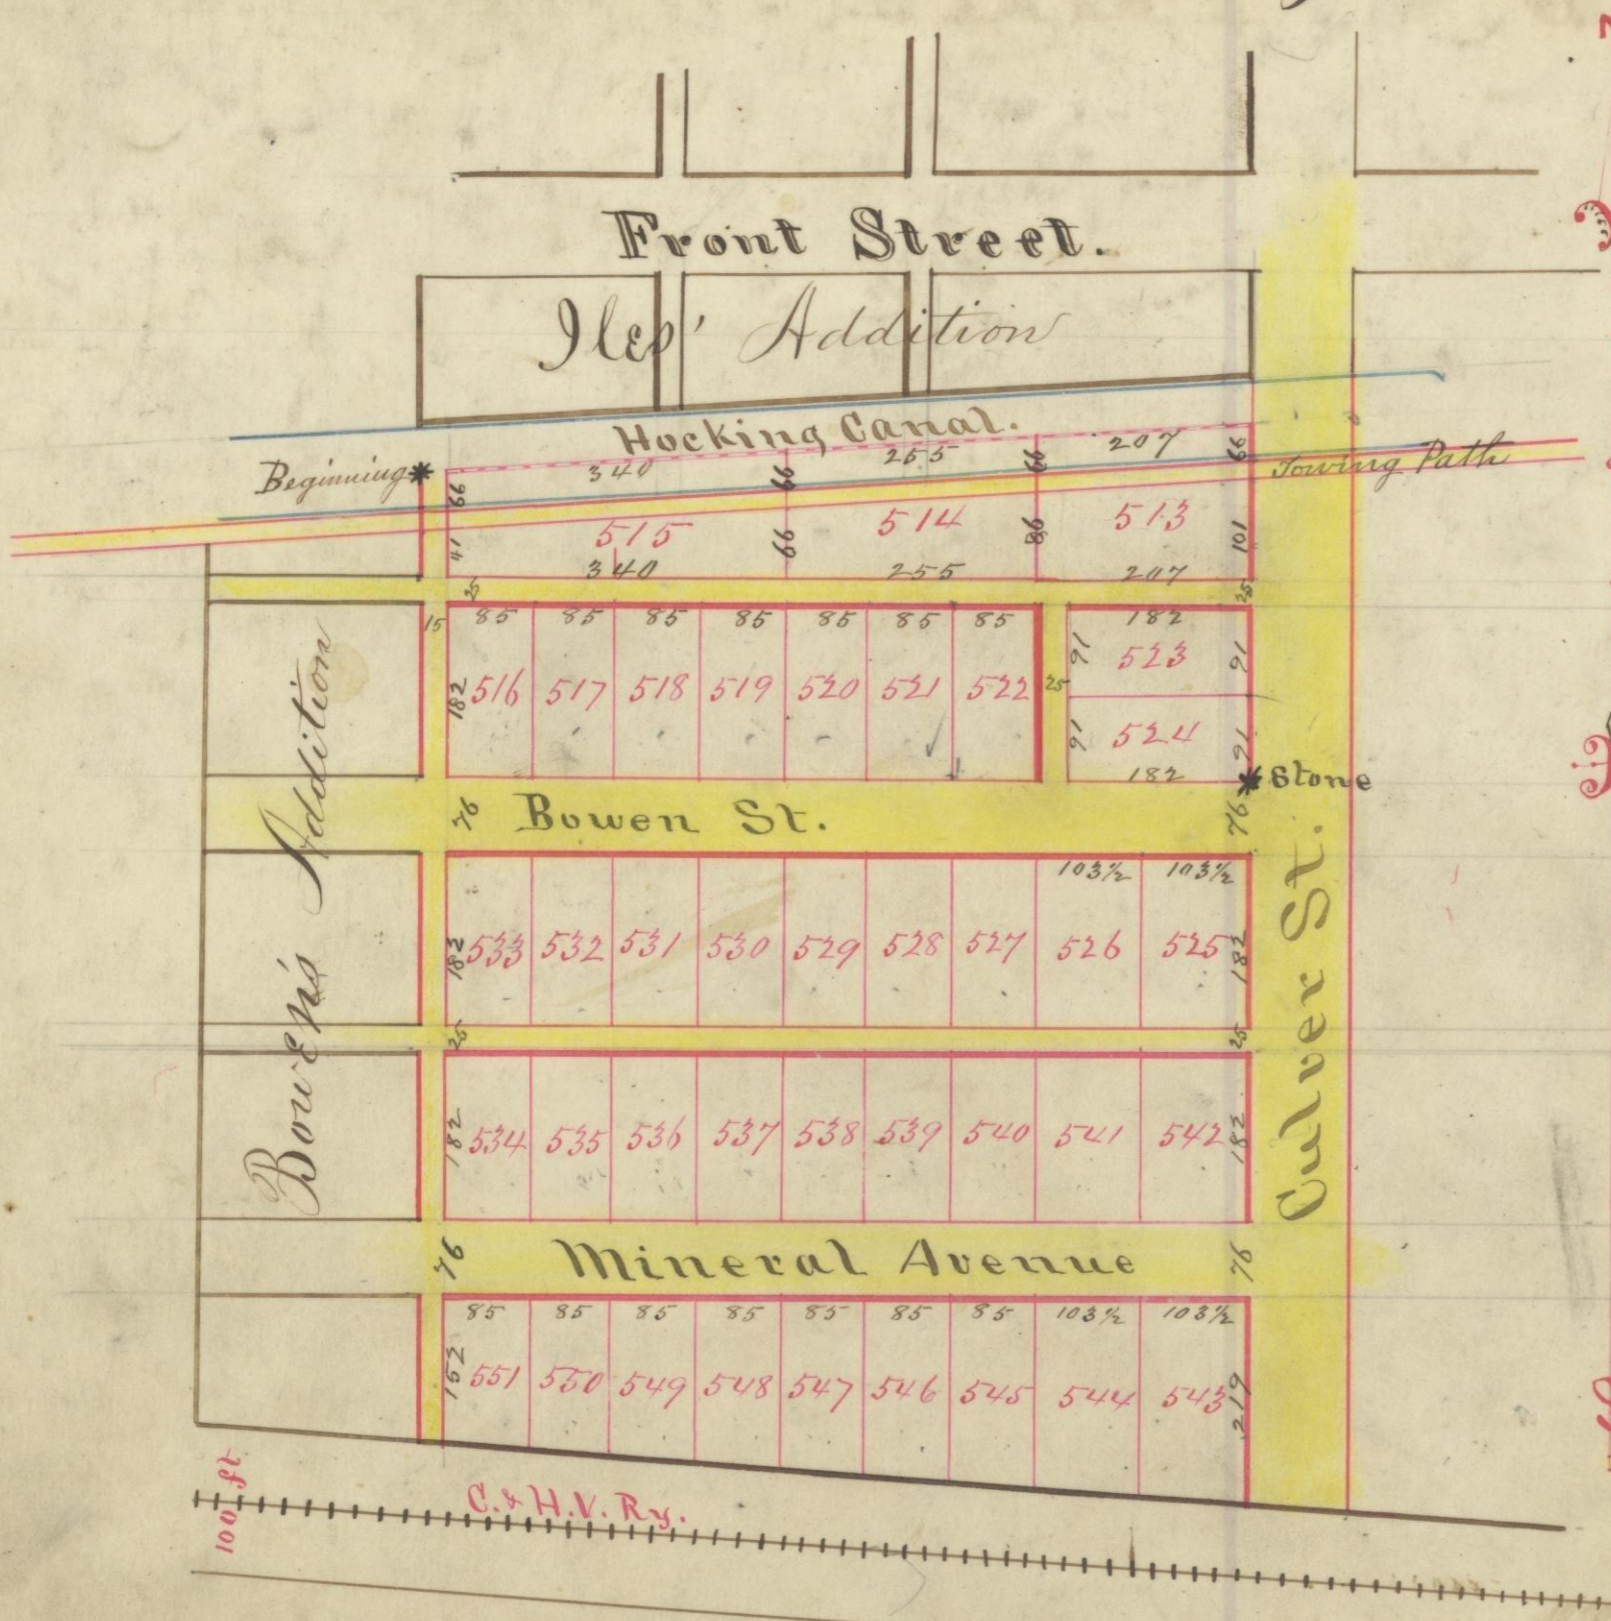

For street vacation see Misc. Vol 2 P. 288

Scale 2 Ch to an inch.

I hereby certify the foregoing to be a correct plat of C. H. Rippey's Addition to the town of Logan Beginning at the intersection of the west line of Fractional lot No 8, in Section No 13, Township No 14 Range No 17, Hocking County, Ohio, with the center of the Hocking Canal, thence south 10.06 chs, thence South Easterly parallel with the Railroad and fifty feet from the center thereof, 9.17 chs. to the east line of Culver street, continued thence North 11.48 chs to the center of Hocking Canal thence by the canal S 80° West 9.17 chains to beginning, containing 9.47 acres.

Said tract embraces 39 lots numbered from 513 to 543 inclusive. The dimensions of all the lots and width of all streets and alleys are written in links on them respectively. Given under my hand and seal this 4th day of November 1876. Levi Davis Surveyor

Be it known that I Charles H. Rippey of the County of Hocking and State of Ohio proprietor of said Addition to Logan, do set apart and dedicate to public use all the streets and alleys designated by the foregoing plat, and caused a stone of proper size to be planted at the south east corner of Lot No 524. Given under my hand this 4th day of November 1876. Charles H. Rippey

The State of Ohio Hocking County ss. Personally appeared before me an acting Justice of the Peace in and for said County Charles H. Rippey and acknowledged the foregoing plat of an addition to the town of Logan, to be his voluntary act and deed, for the uses and purposes therein contained. Given under my hand this 4th day of November 1876. W. M. Davay J. P.

Received November 4 1876. Recorded Nov. 20, 1876. Benj White Rec^{to} H.C.O.

I certify the above to be a correct copy of the records of Chas H Rippey's addition to Logan as found on the records in my office. Jacob Weaver Recorder H.C.O.

An Ordinance To Vacate
Be it ordained by the Council of the Village of Logan, Ohio - That Culver Street from Bowen Street south to the C. & N. V. Ry. and Mineral Avenue, from Bowen Addition east to the intersection of Culver Street, and Alley between Bowen and Rippey's Addition from the intersection of Bowen Street south to the C. & N. V. Railway and also alley between Mineral Avenue and Bowen Street from Bowen Addition east to intersection of Culver Street, be and the same are hereby vacated. J. P. Roehrborn, Pres. of Council. Attest W. W. Rymes, Clerk - Passed Dec 10, 1890
Certificate - I, W. W. Rymes, Clerk of the Village of Logan, Ohio do hereby certify that the foregoing Ordinance was duly published in the Hocking Sentinel and Republican Gazette both with its regular papers of general circulation in the Corporation, on the 11 day of December, 1890, W. W. Rymes Clerk - Recorded in Ordinance Record No 2 page 261, Dec 27, 1890.

I hereby certify that the foregoing is a correct copy as found on the records of the Village of Logan, Hocking County, Ohio. Witness my hand this 23d day of August 1895. H. E. Sparron, City Clerk Logan, O.
Presented for Record and Recorded Aug 23, 1895
D. W. B. Fawcett Recorder