

PRELIMINARY PLAT



OF

DAVIS 1st ADDITION

SECTION 35, T-13-N, R-18-W, GOOD HOPE TWP.
HOCKING COUNTY, OHIO

PLAT PREPARED BY: GEORGE F. SEYMOUR & ASSOCIATES
P.O. BOX 26 LOGAN, OHIO
385-4349

OWNER: CHARLES O. DAVIS
DEVELOPER: CHARLES O. DAVIS
26135 MILLER ROAD
ROCKBRIDGE, OHIO

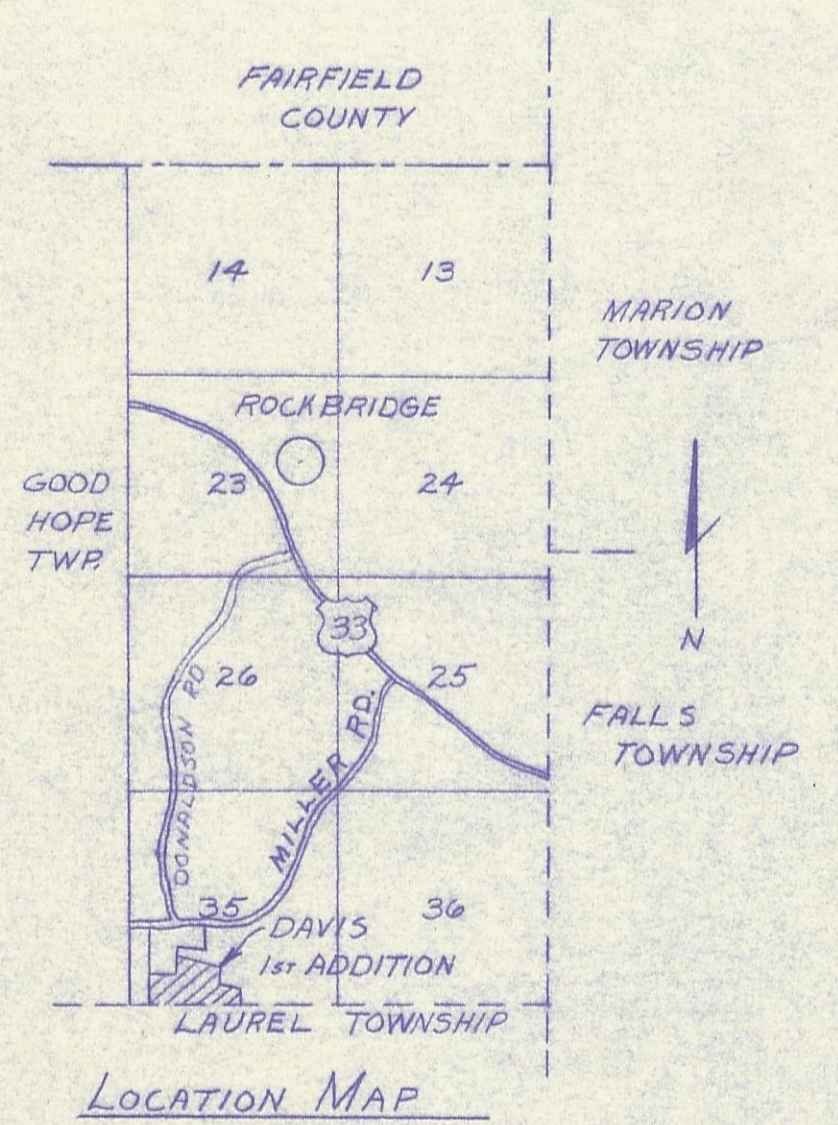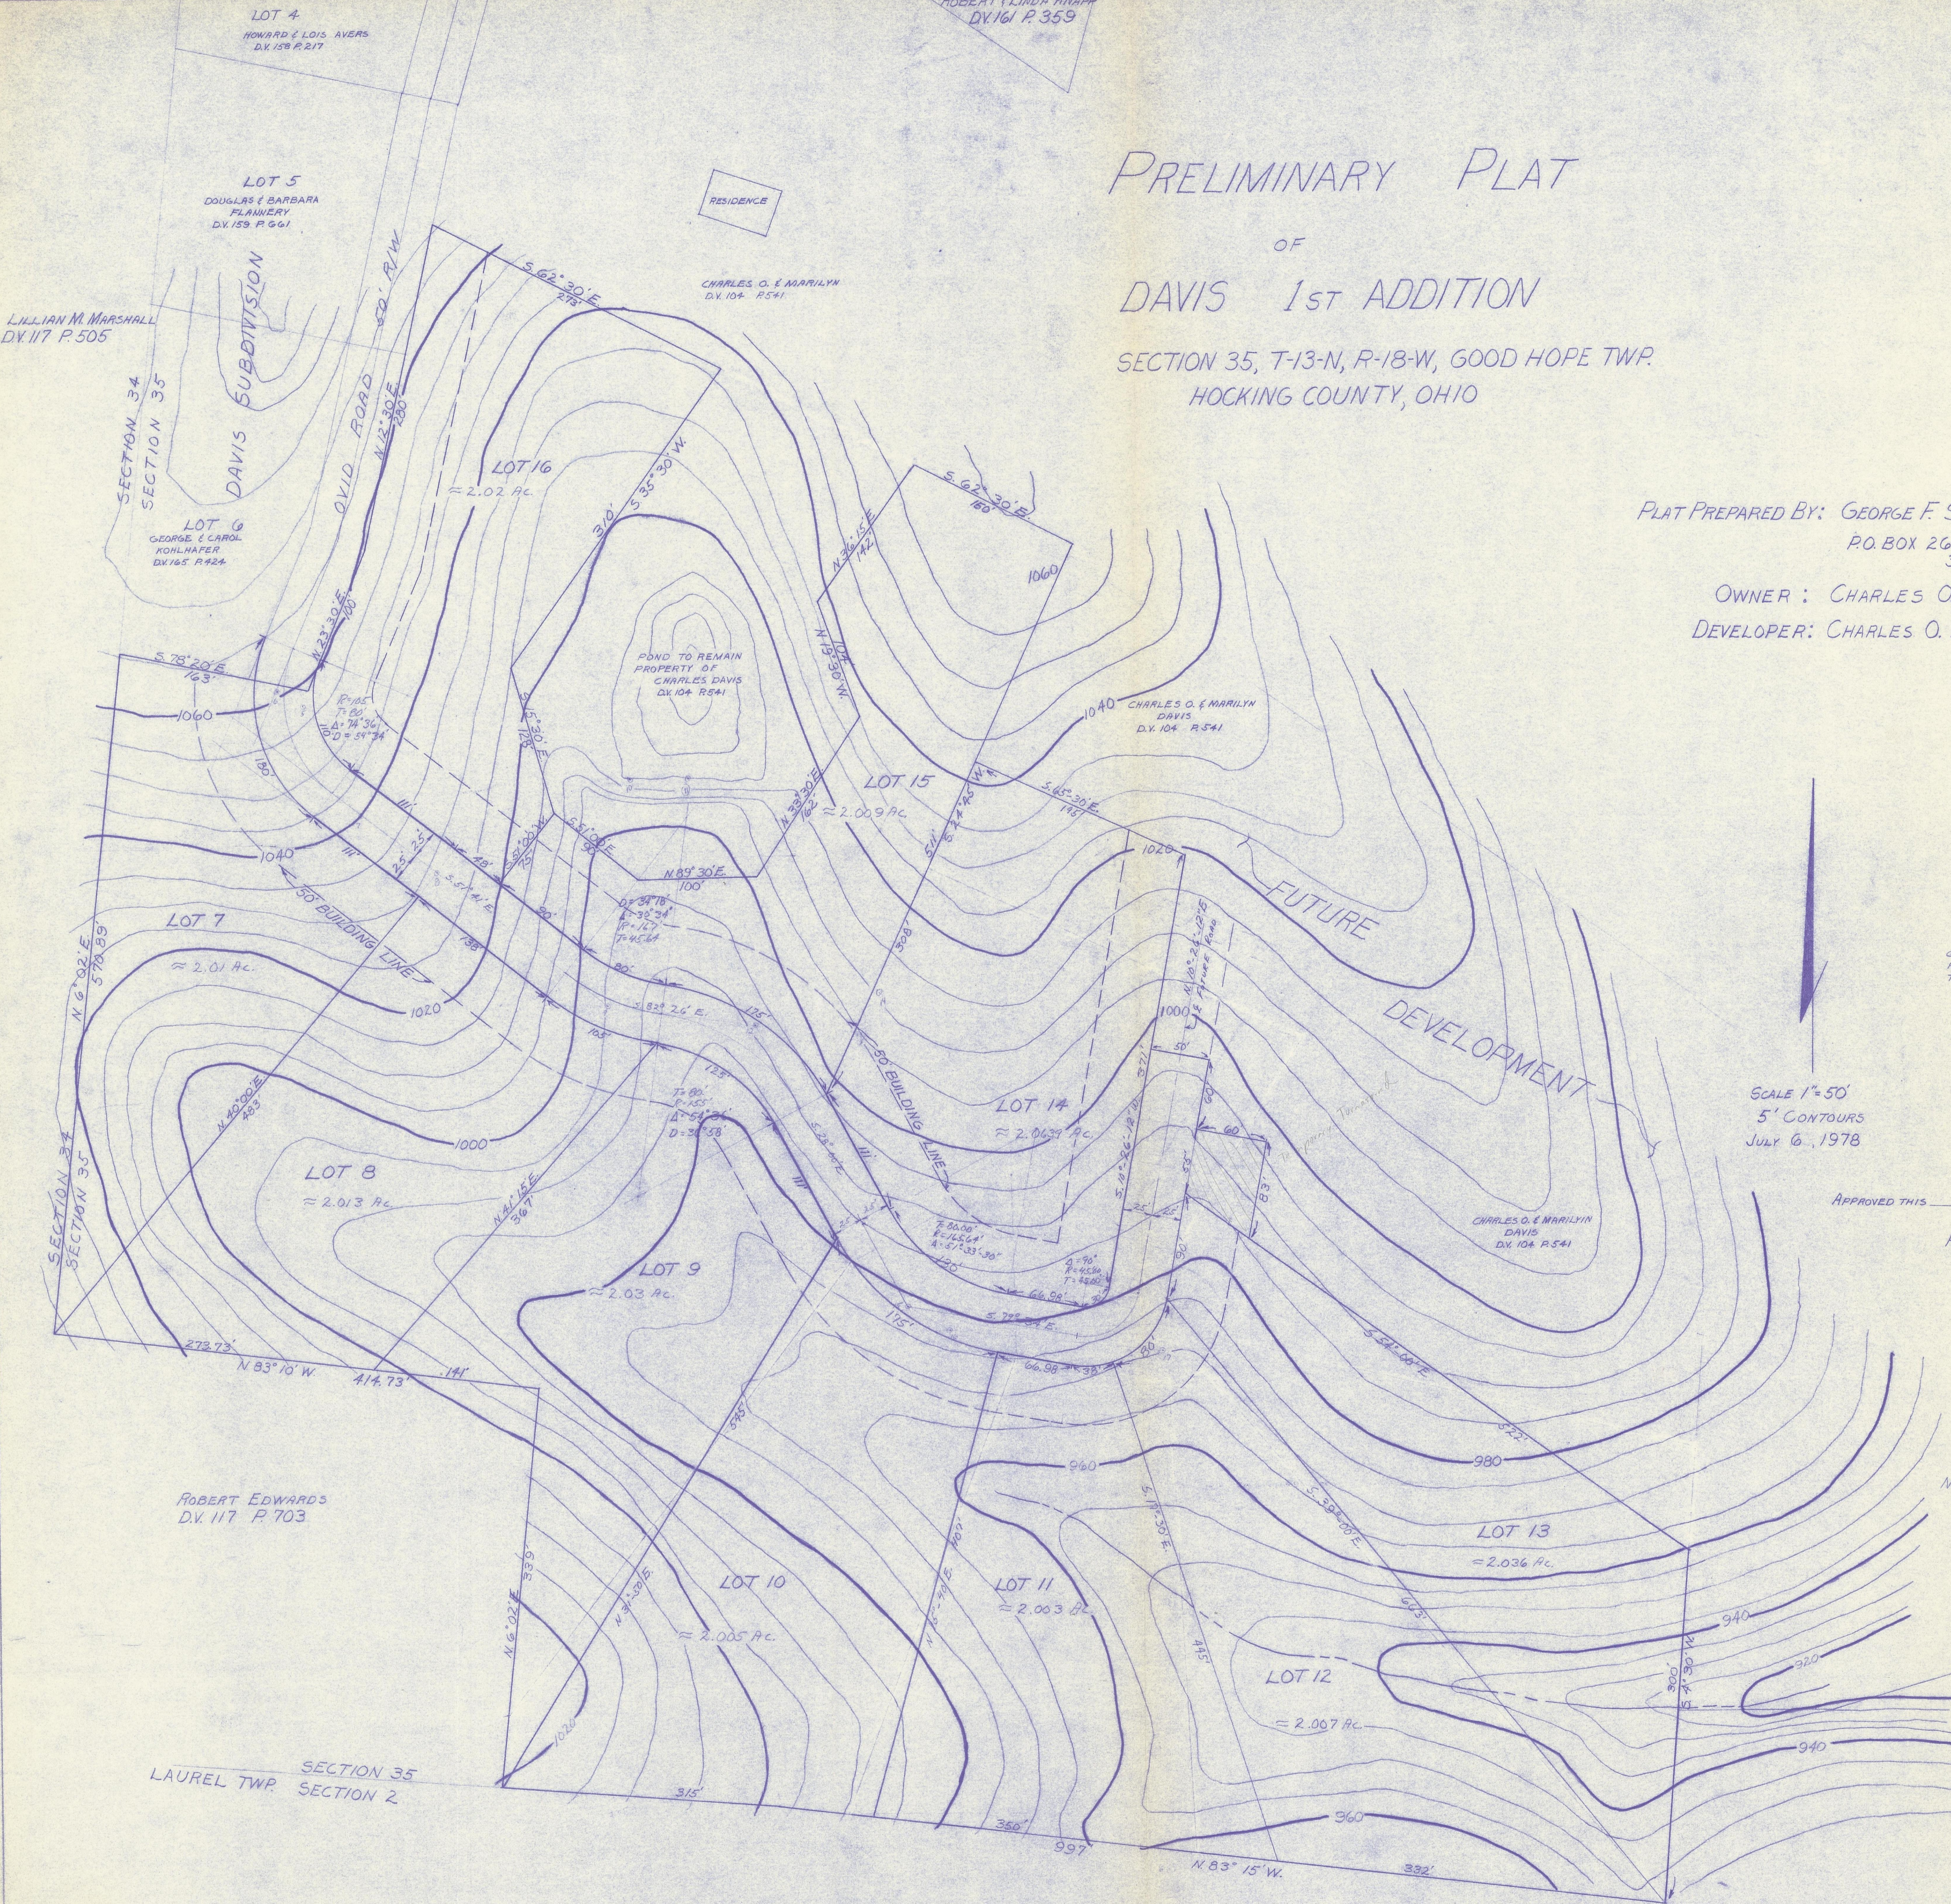

SCALE 1" = 50'
5' CONTOURS
JULY 6, 1978

APPROVED THIS _____ DAY OF _____, 1978
HOCKING COUNTY HEALTH DEPARTMENT

NOTE: PROPOSED ROADS TO HAVE MINIMUM GRADE OF 15%.