


Plat of East Bloomingville

Laid out by Joshua Chilcote April 23 1857.

Part 60 3.70
 Record .30
 4.00 30

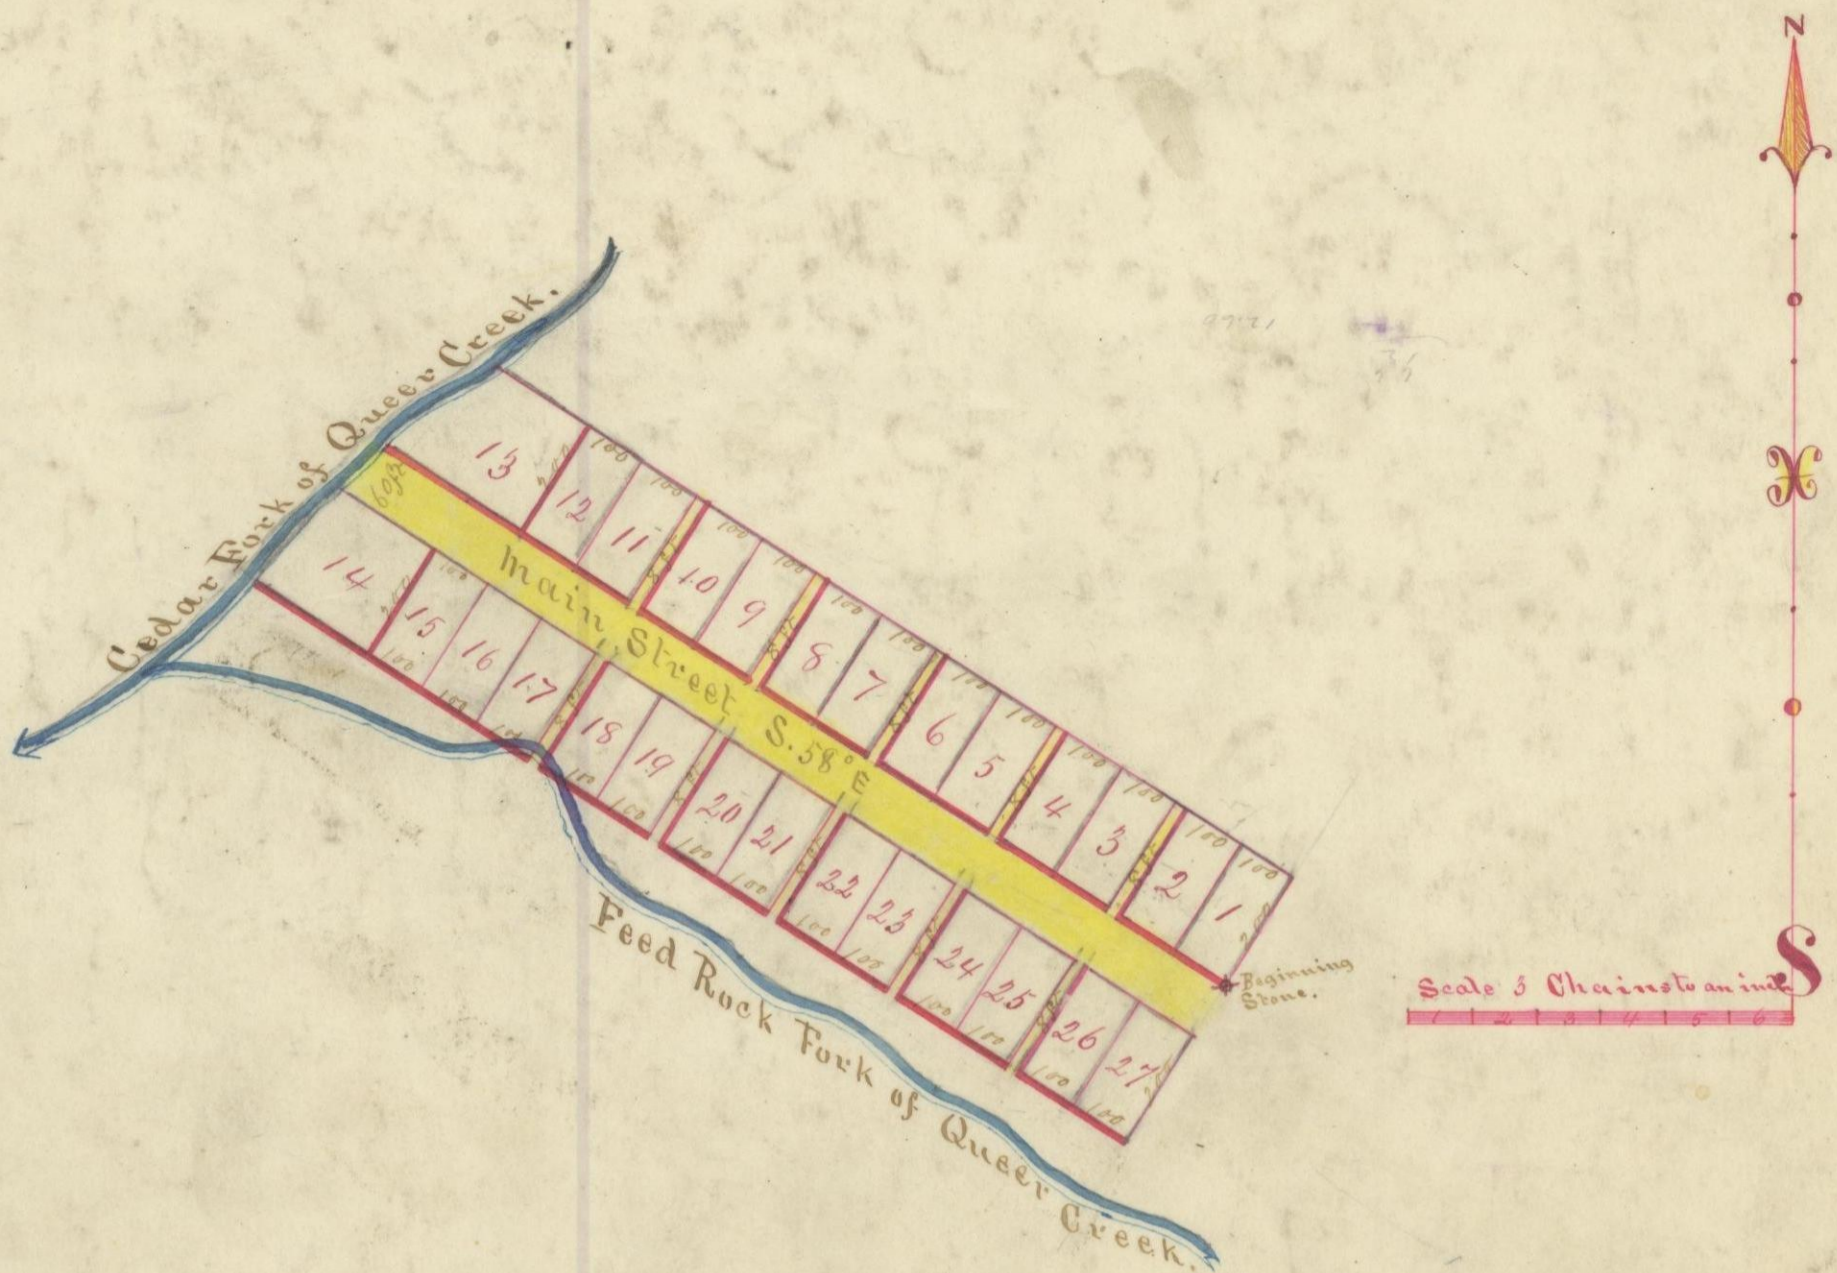

I hereby certify that I laid out for Joshua Chilcote the town of East Bloomingville, situate in the north half of the North East quarter of Section Number 20 Township Number 11, Range Number 18, Hocking County Ohio, all the lots from No. 1 to No. 27 inclusive. The Lots are all four poles wide and eight poles long, except Lots No. 13 and 14 which are fractional lots and contain one fifth of an acre. Main Street is 60 feet wide and runs South 58° East, The Alleys are all 8 feet wide, A stone is planted at the South East corner of Lot No. 1, from which the South East corner of Joshua Chilcotes house bears N. 30° E. 29 1/2 links - Surveyed April 23, 1857.
 A. Buzby Surveyor H.C.O.

State of Ohio Hocking County S.S.
 Before me an acting Justice of the Peace within and for said county personally appeared Joshua Chilcote of the County of Hocking and State aforesaid and acknowledged the foregoing plat of the town of East Bloomingville to be his voluntary act and deed for all purposes therein contained.
 Given under my hand this 25th day of April A.D. 1857.
 Samuel C. J. P.
 Received and Recorded June 8, 1857. L. Hutchins Recorder H.C.O.

I hereby Certify the above to be a full and correct copy of the record now in my office. July 21, 1881
 J. A. Weaver Recorder H.C.O.