


# EAST LAWN ADDITION TO LOGAN.

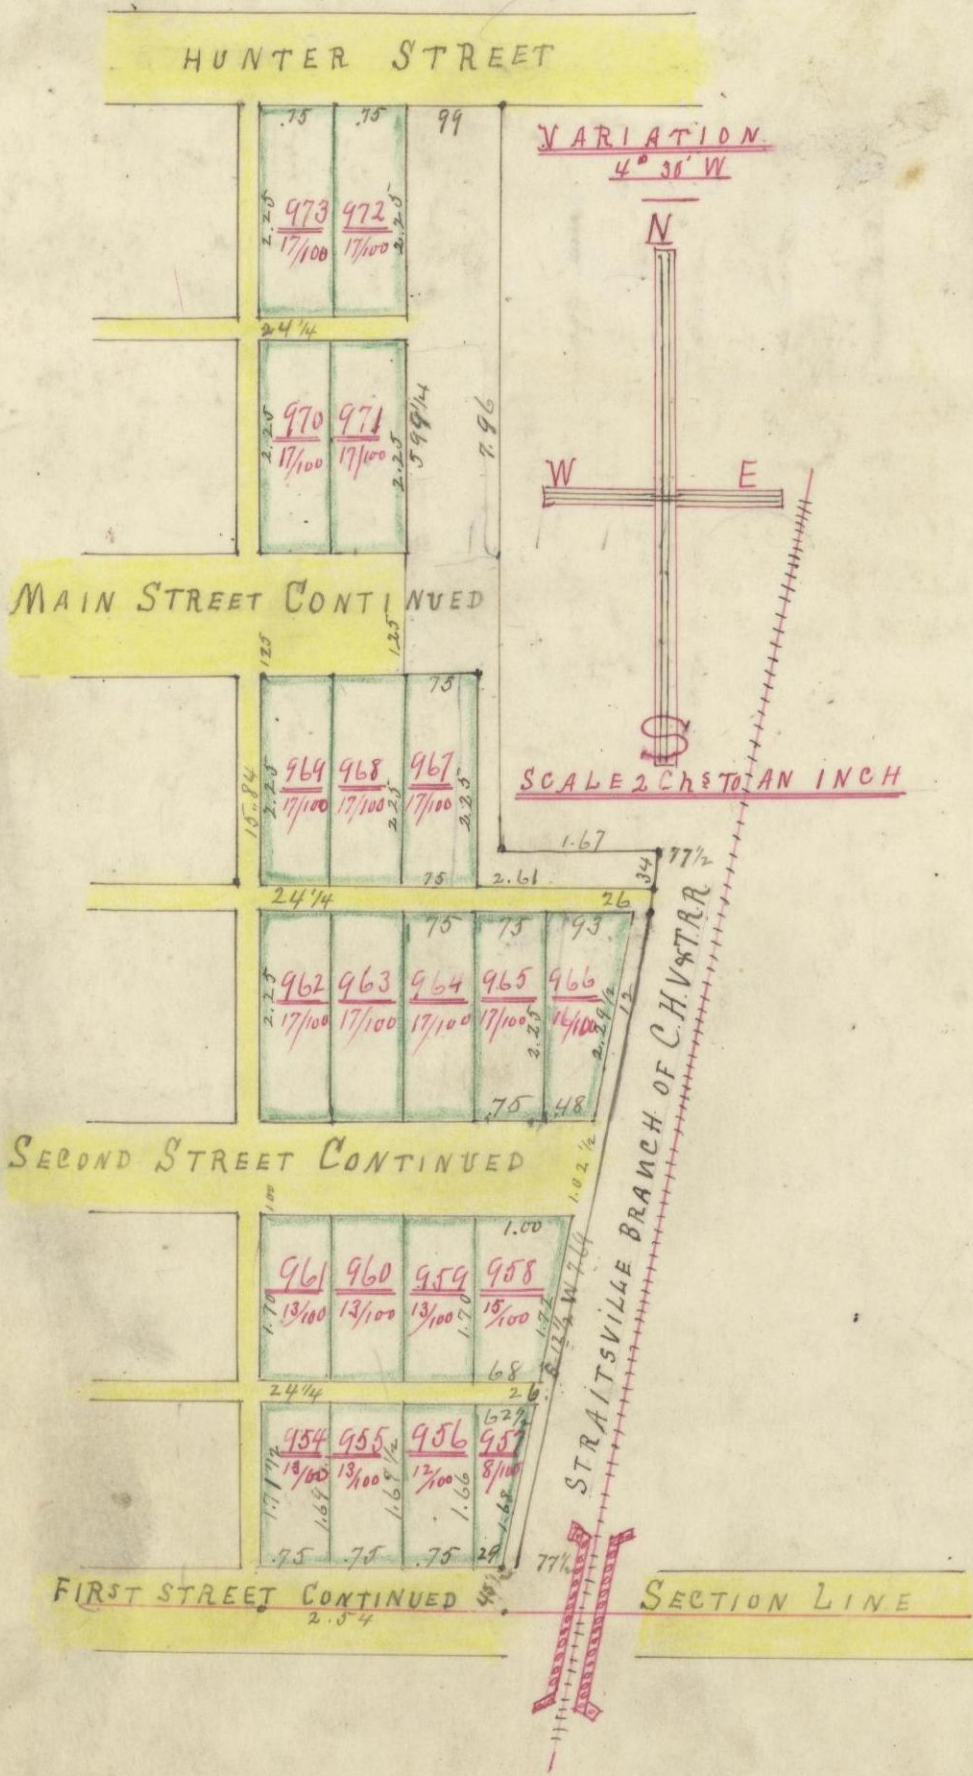

I hereby certify the foregoing to be a correct Plat of East Lawn Addition to the Village of Logan Hocking County Ohio described as follows: Being a part of Fractional Lot No. 2 Section No. 17, Township No. 14, Range No. 17, Hocking County Ohio, beginning at the South West corner of said lot; thence North 15.84 chs to the North West corner of said lot; thence East 1.50 chs; thence South 599 1/4 chs; thence East 1/2 chs; thence South 225 chs; thence East 1.86 chs to the West line of the Straitsville Branch of the C. H. V. & T. Rail Road; thence S. 12 1/2 N 7.96 chs. to the South line of said lot; thence West

2.54 chs. to beginning; containing 3.93 acres, said tract contains Seventy Lots as designated by the Plat the length and breadth and quantity they contain are written on the Plat and all distances width of Streets and Alleys are written in links on the Plat and a stone planted at the North West corner of Lot No. 969 of said Addition.

Given under my hand this 20th day of September 1893.

James Davis, S. H. C. O.

We B. K. Tritzsch and J. A. Smith of the County of Hocking and State of Ohio, Proseutors of the foregoing Addition to the Village of Logan which they caused to be surveyed and plotted do set apart for public use all the Streets and Alleys as designated by the Plat of said Addition

B. K. Tritzsch

J. A. Smith

State of Ohio, Hocking County, ss.

Be it remembered, that on the 26th day of September 1893, before me a Notary Public in and for said County personally appeared B. K. Tritzsch and J. A. Smith and acknowledged the signing of the foregoing Plat to be their voluntary act for the uses and purposes therein mentioned.

V. L. Lowry, Notary Public, Hocking Co. Ohio

I hereby certify the above Plat was accepted by the Council of the Village of Logan by ordinance passed Sept. 26th 1893.

J. Bruce Dollison, Clerk

Received October 6 1893 at 3:20 o'clock P.M.

Recorded October 7 1893.

D. M. O'Hare Recorder