


SECOND EAST LAWN ADDITION TO LOGAN

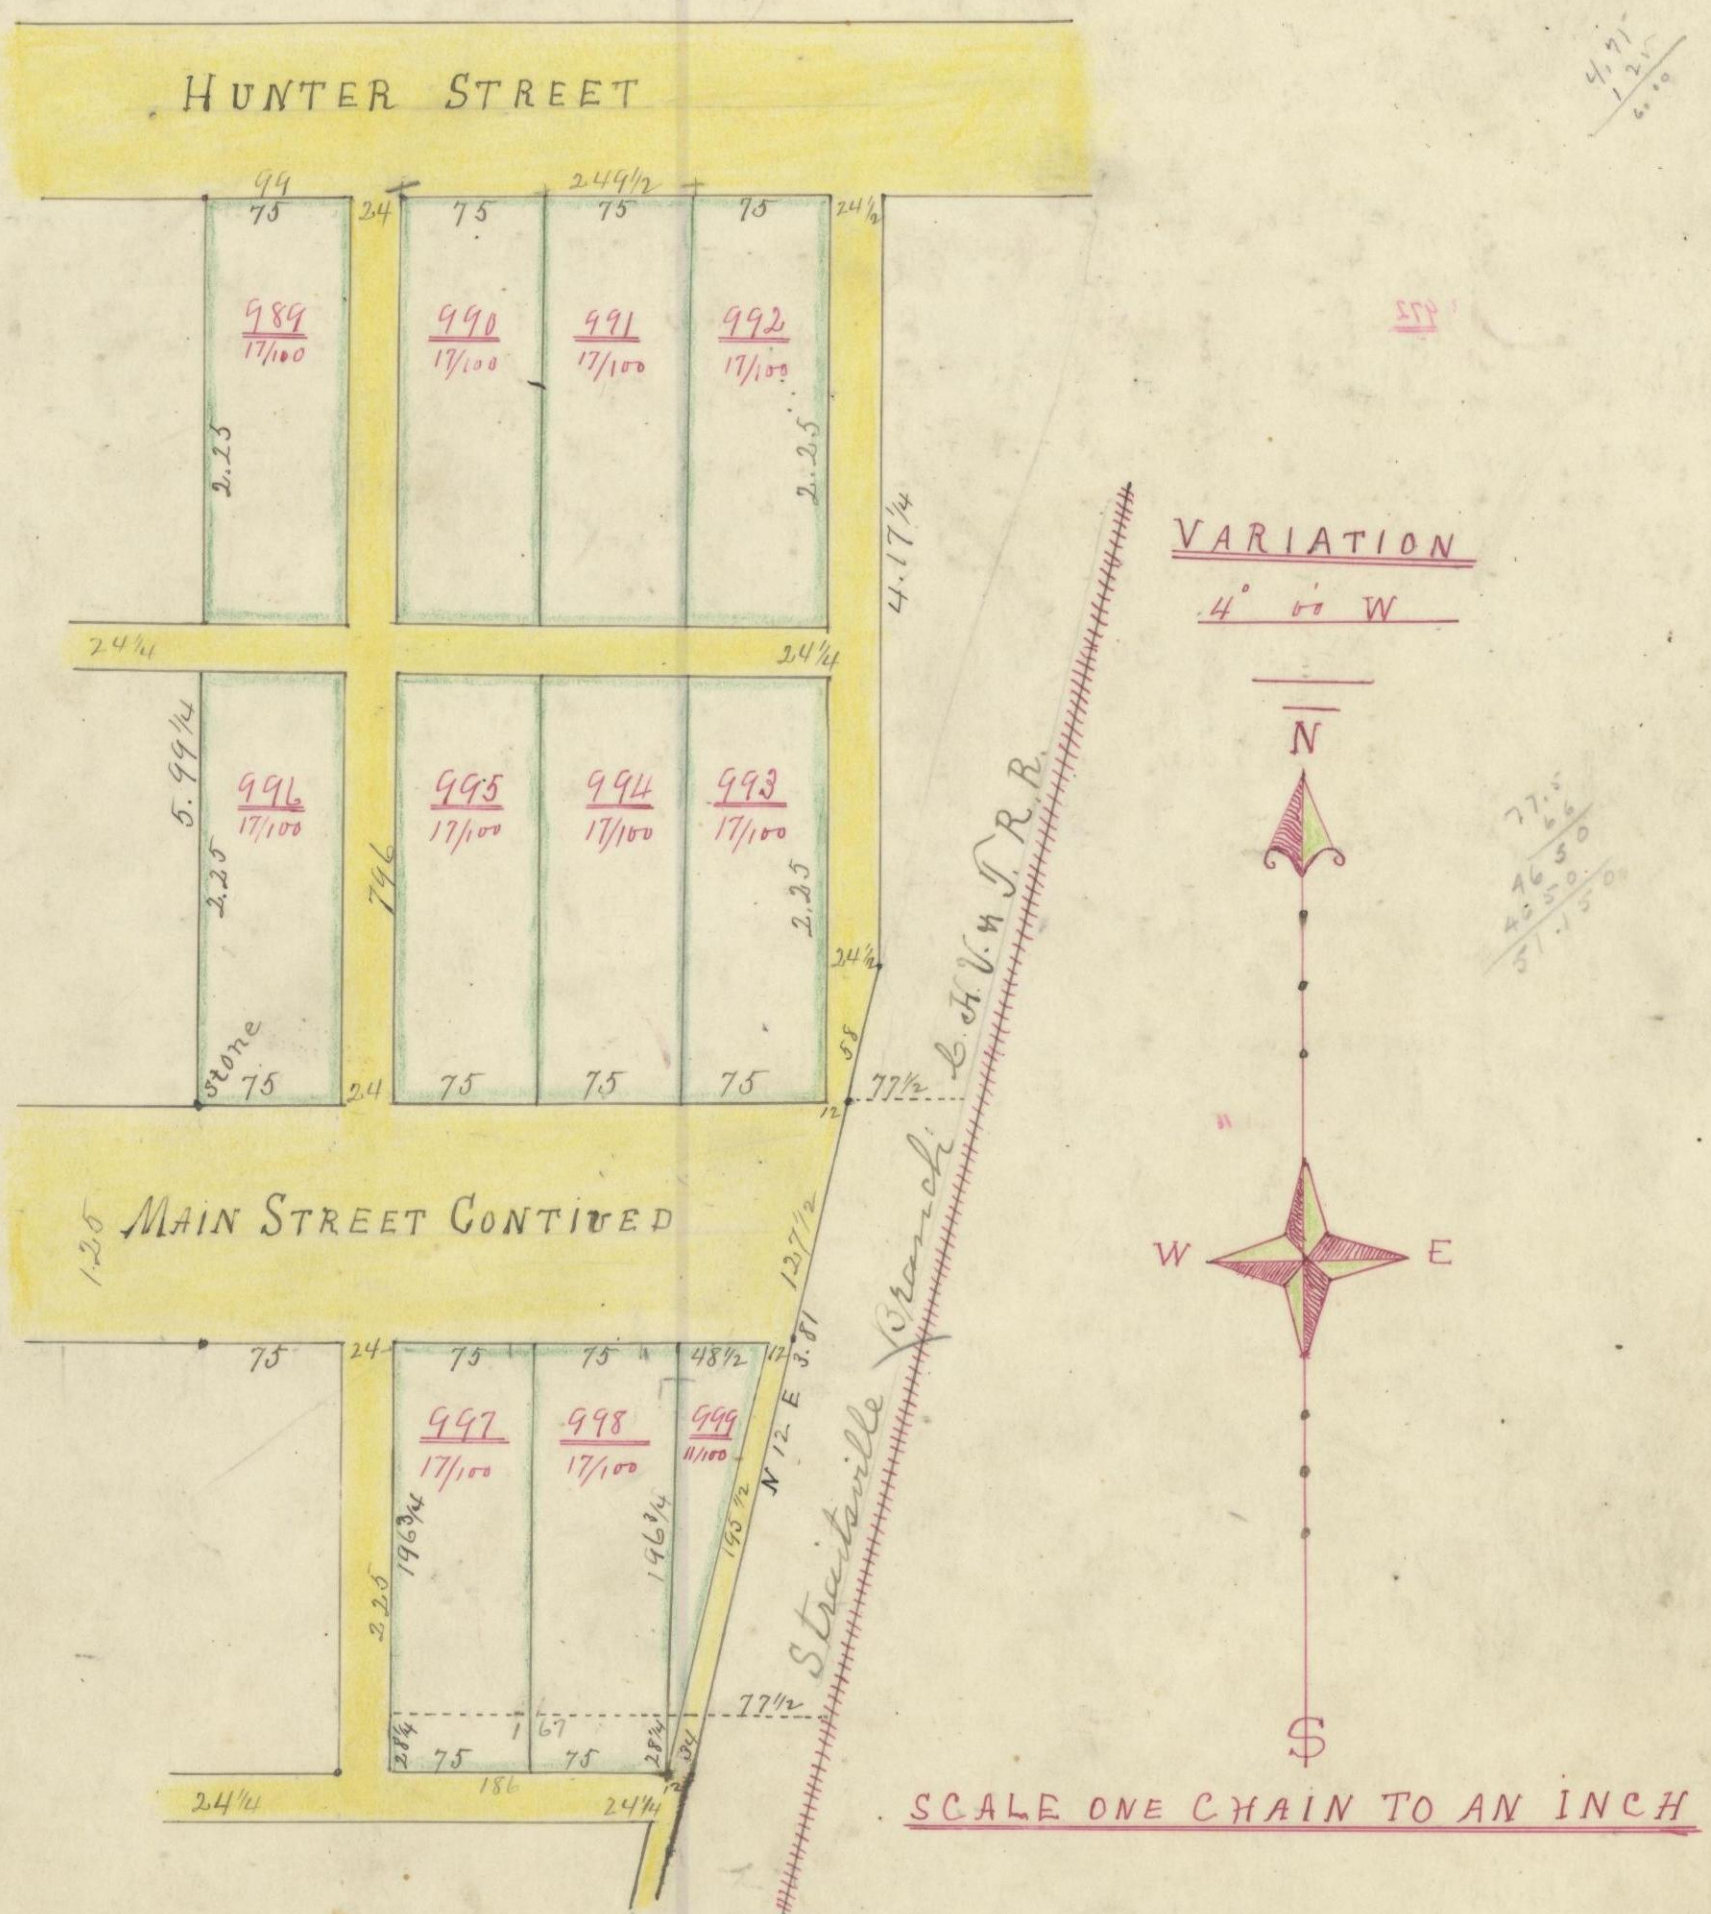

I certify the above to be a correct Plat of Second East Lawn Addition to the Village of Logan Hocking County, Ohio, bounded and described as follows: Being a part of Fractional Lot No. 3 Section No. 12, Township No. 14 Range No. 17 Hocking County Ohio, beginning at the North East corner of said Lot thence West 2.49 1/2 chs. to the North West corner of said Lot thence South 7.96 chs. to the South West corner of said Lot No. 3 thence East 1.67 chs. to a point fifty feet from the center line of the Straitsville Branch of the C. H. V. & T. Rail Road thence N. 12° E. 3.81 chs. to a point on the East line of said Lot fifty feet West of the center of said Rail Road thence North 4.17 1/4 chs. to be beginning, containing 1.78 acres. Also a part of Fractional Lot No. 2, same Section, beginning at the North East corner of said lot thence West .99 chs. thence South 5.99 1/4 chs. thence East .75 chs. thence South 2.25 chs. thence East 1.86 chs. to the west line of the right of way of the Straitsville Branch of the C. H. V. & T. Rail Road thence N. 12° E. 3.34 chs. thence West 1.67 chs. thence North 7.96 chs. to beginning, containing 69/100 acres said tracts contain eleven Lots as designated by the Plat the length breadth and quantity they contain are written on the plat and all distances are written in links and a stone planted at the South West corner of Lot No. 996. Given under my hand this 21st day of October 1893

James Davis, S. A. C. O.

We B. K. Tritsch and J. A. Smith proprietors of the foregoing Addition to the Village of Logan Hocking County Ohio do set apart for public use all the streets and alleys as designated by the foregoing plat of said Addition

B. K. Tritsch. J. A. Smith

State of Ohio, Hocking County, ss:
Be it remembered, that on the 23rd day of April 1894, before me a Notary Public in and for said County, personally came B. K. Tritsch & J. A. Smith, and acknowledged the signing of the foregoing Plat to be their voluntary act for the uses and purposes therein mentioned.
I hereby certify that the foregoing Plat was duly accepted by the Council of the Village of Logan Ohio by an Ordinance passed this 22nd day of May 1894.
Received May 22nd 1894 at 10 o'clock A.M. Recorded May 29th 1894.

V. C. Lowry, Notary Public, Hocking Co. O.
H. E. Sparrow, City Clerk
D. M. Estares, Recorder