


Plat of F. F. Rempel's Vacation in the Village of Logan.

W. W. James' Farms

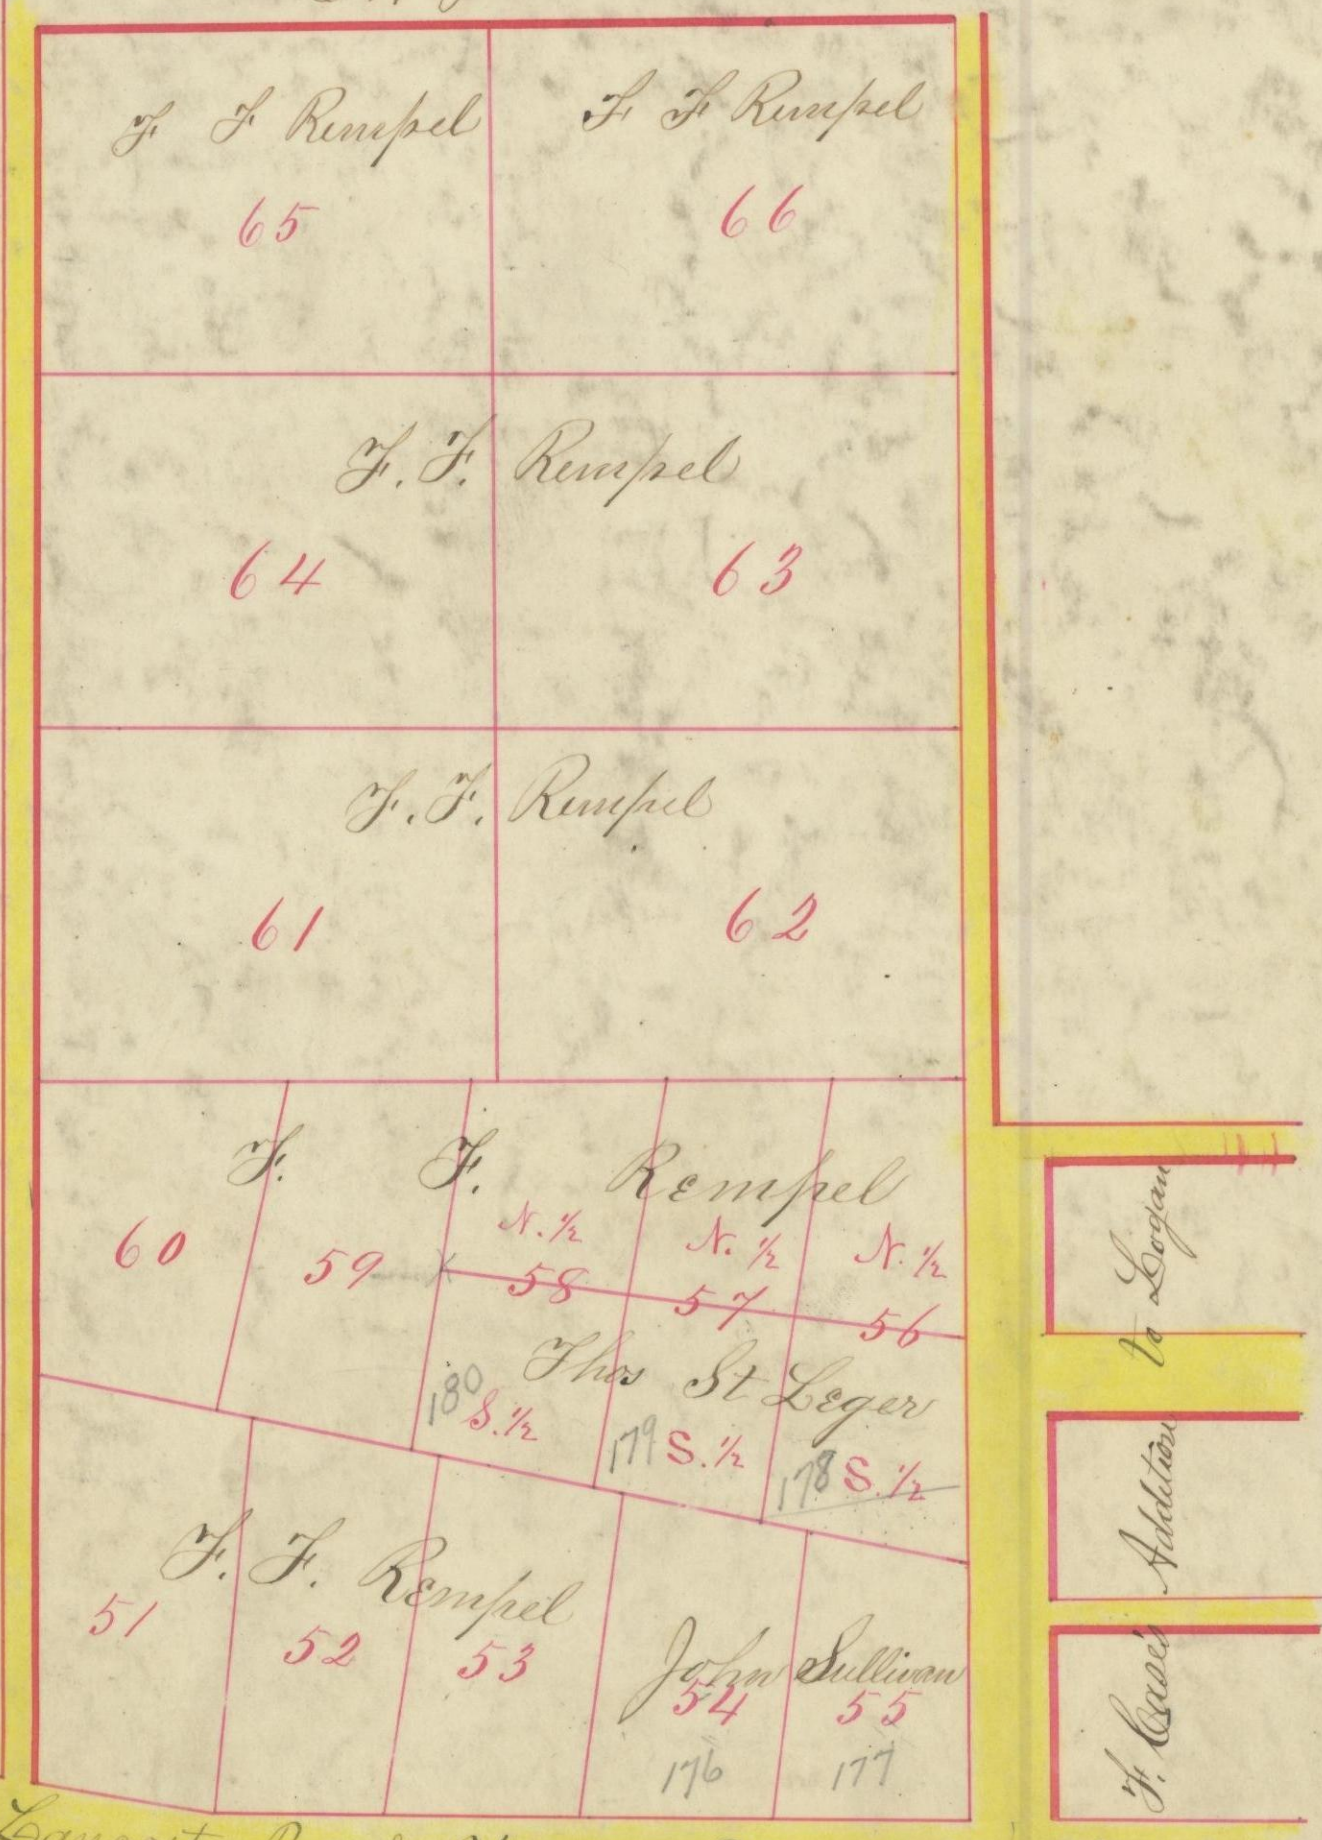

Scale 2 Ch to inch.

Petition
 Pleas before the Honorable Philemon B. Ewing, Judge of the Court of Common Pleas of the seventh Judicial District of Ohio, began and held at the Court House in the Town of Logan, in the County of Hocking, and in the State of Ohio, on Monday the tenth day of March A.D. 1862.

Be it remembered that heretofore to-wit on the 31 day of October 1861, the following petition was filed in the Clerk's office, of said court and which petition is in words and figures following to-wit:

To the Court of Common Pleas in and for the County of Hocking and State of Ohio, The petition of Ferdinand F. Rempel of said County and State represents that he is the sole owner and seized in fee simple of so much of Thomas Northington's addition to the town or village of Logan, in said County of Hocking as is embraced in the following lots and parts of Lots to-wit: Lots Number 51, 52, 53, 59, 60, 61, 62, 63, 64, 65, and 66, and of the North halves of Lots numbers 56, 57 and 58, that there are but five other lots and three half lots remaining in said Addition, to-wit: Lots numbers 48, 49, 50, 55 and the south halves of Lots numbers 56, 57 and 58.

That the said Lots numbers 48, 49 and 50 of the Canal and entirely disconnected from said addition as is owned by the petitioner. That said lots Nos 54 and 55 are on the Lancaster Road and Hunter Street, the parts of said lots lying between the said road and street are owned — John Sullivan

Lancaster Road & Hunter Street 4 poles

Hocking Canal. Street 25 ft wide

Peter Pluckhaupts heirs

50

49

John Sullivan's heirs

175

174

173

Hocking River

Vacated

47

Vacated

46

Vacated

45

O. Case

Pt Furnace Lot

F. F. Rempel

51

52

53

John Sullivan

54

55

176

177

F. F. Rempel

60

59

N. 1/2 58

N. 1/2 57

N. 1/2 56

Thos St Leger

180 S. 1/2

179 S. 1/2

178 S. 1/2

F. F. Rempel

65

F. F. Rempel

66

F. F. Rempel

64

63

F. F. Rempel

61

62