


#21921 \$5.00
 RECEIVED FOR RECORD
 Sept 11 1963
 AT 1:37 O'CLOCK P. M.
 RECORDED Sept 11, 1963
 IN RECORD OF PLATS
 OF HOCKING COUNTY, OHIO
 VOL. D PAGE 5
 Esther Carpenter

WEST PROPERTY LINE

See Revised Plat Vol. D, P. 31 Revised 10-5-64

LEGAL DESCRIPTION - FAIRVIEW CEMETERY
 Pt. Lot 5 Goodhope Twp. Section 25

Being a part of Lot 5, Section 25, Good Hope Township, T 12 N, R 18 W, Hocking County and State of Ohio, and further described as follows: Commencing at an iron pin, a 20 inch catalpa bears North 6.36 feet, a second 20 inch catalpa bears South 10 feet, and the stone marking the Southwest corner of said Lot 5 bears South 78°-08' West 293.63 feet; thence North 1°-35' West 622.91 feet to an iron pin set in the south right of way line of the proposed 4 lane state highway; thence following the said south line of the proposed 4 lane highway on a curve to the left to the west line of Fairview Cemetery, the long chord bears South 73°-34' East 505.44 feet; thence on the said west line of the Cemetery, South 304.37 feet to a post; thence on the south line of said Cemetery North 89°-41' East 173.47 feet to an iron pin; thence South 85°-20' East 410.09 feet to the southeast corner of the Church lot in the Township road and passing an iron pin at 359.93 feet; thence on the center line of said township road, South 2°-21' East 199.45 feet to an iron pin; thence North 86°-57' West 1059.47 feet to the place of beginning, containing 8.90 acres more or less, but subject to the rights of the public roads, the Ohio Fuel Gas Co., and the Ohio Power Company.

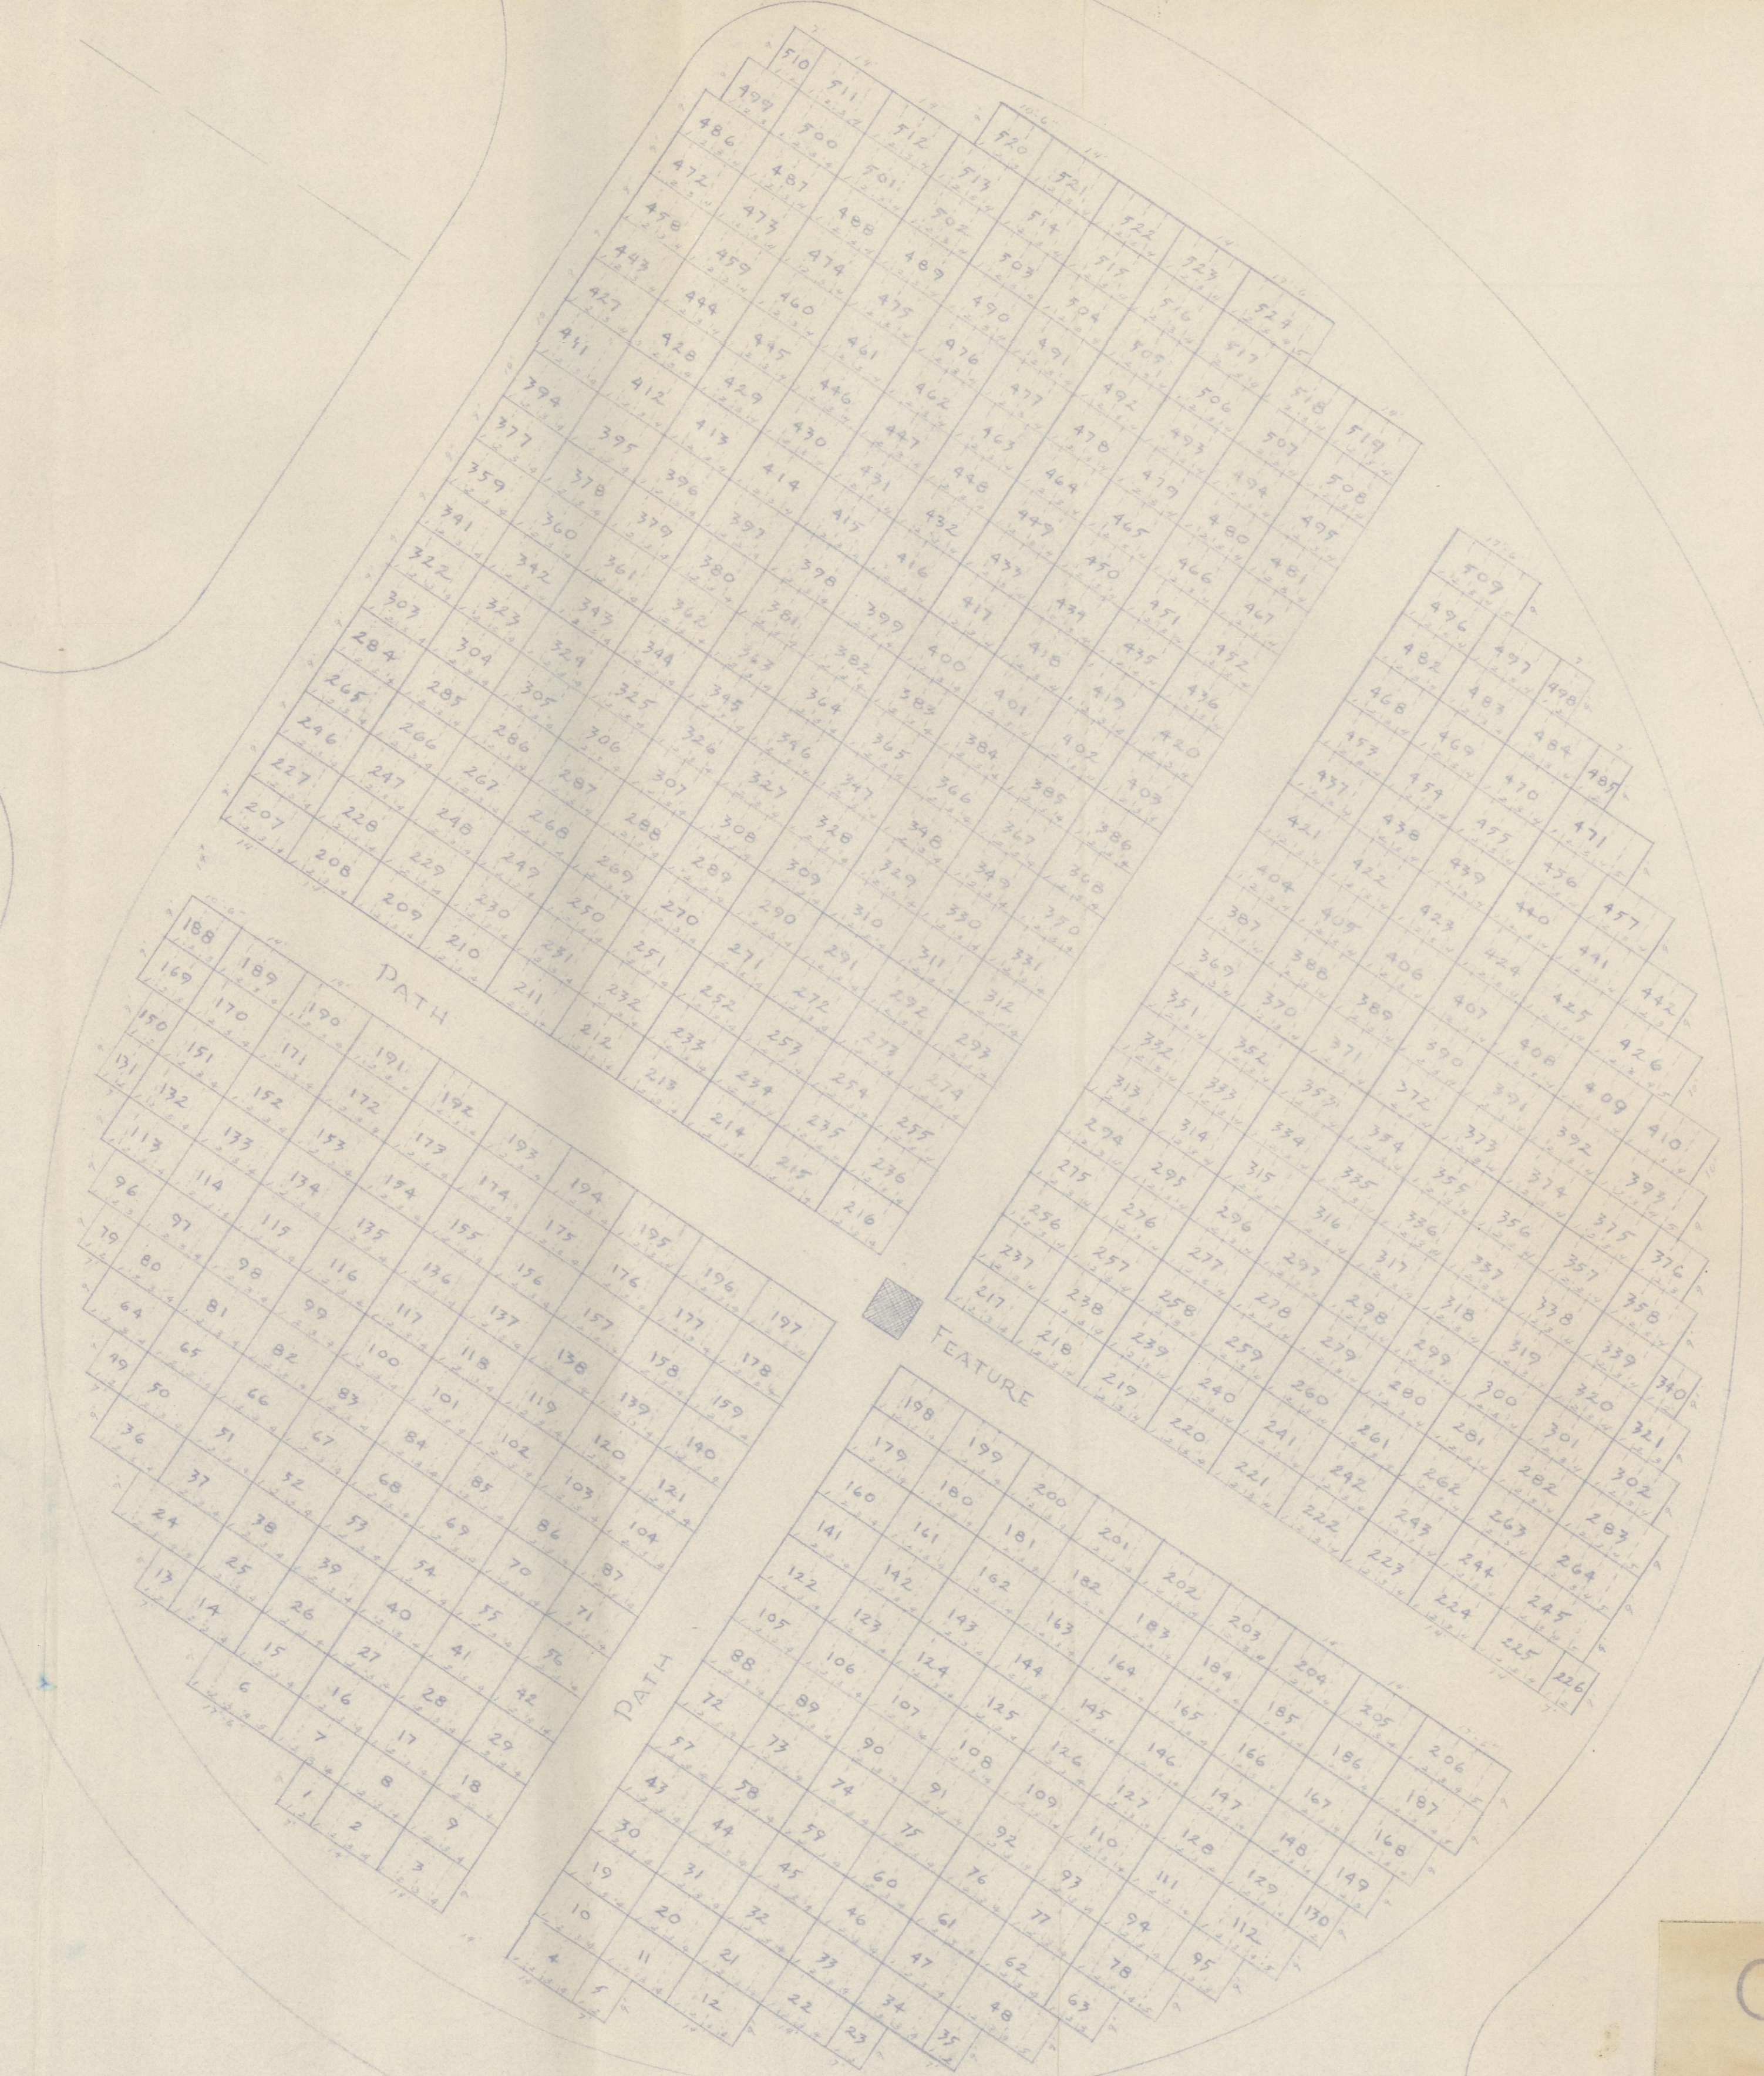


14' DRIVE

GARDEN of MEMORIES

20' DRIVE

R/W U.S. HIGHWAY 33
 T/W

SOUTH

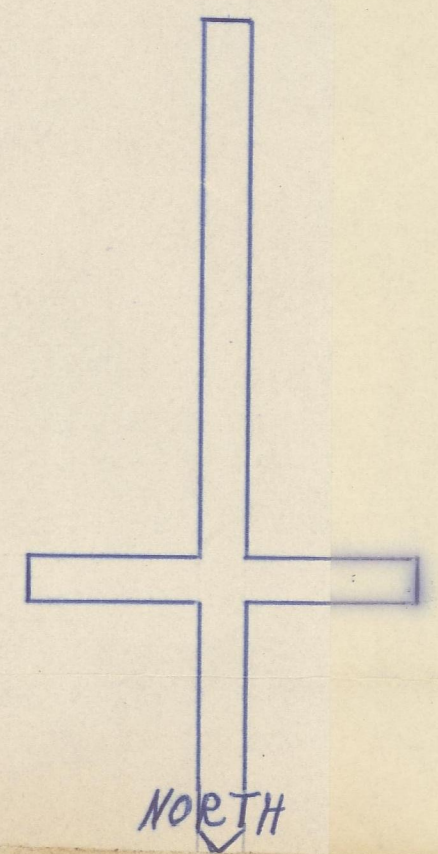

SCALE - 1" = 20'

MAP #2

GARDEN of DEVOTION
 FAIRVIEW GARDENS
 HOCKING COUNTY, LOGAN, OHIO