


File no. 3502

Fee #16.95

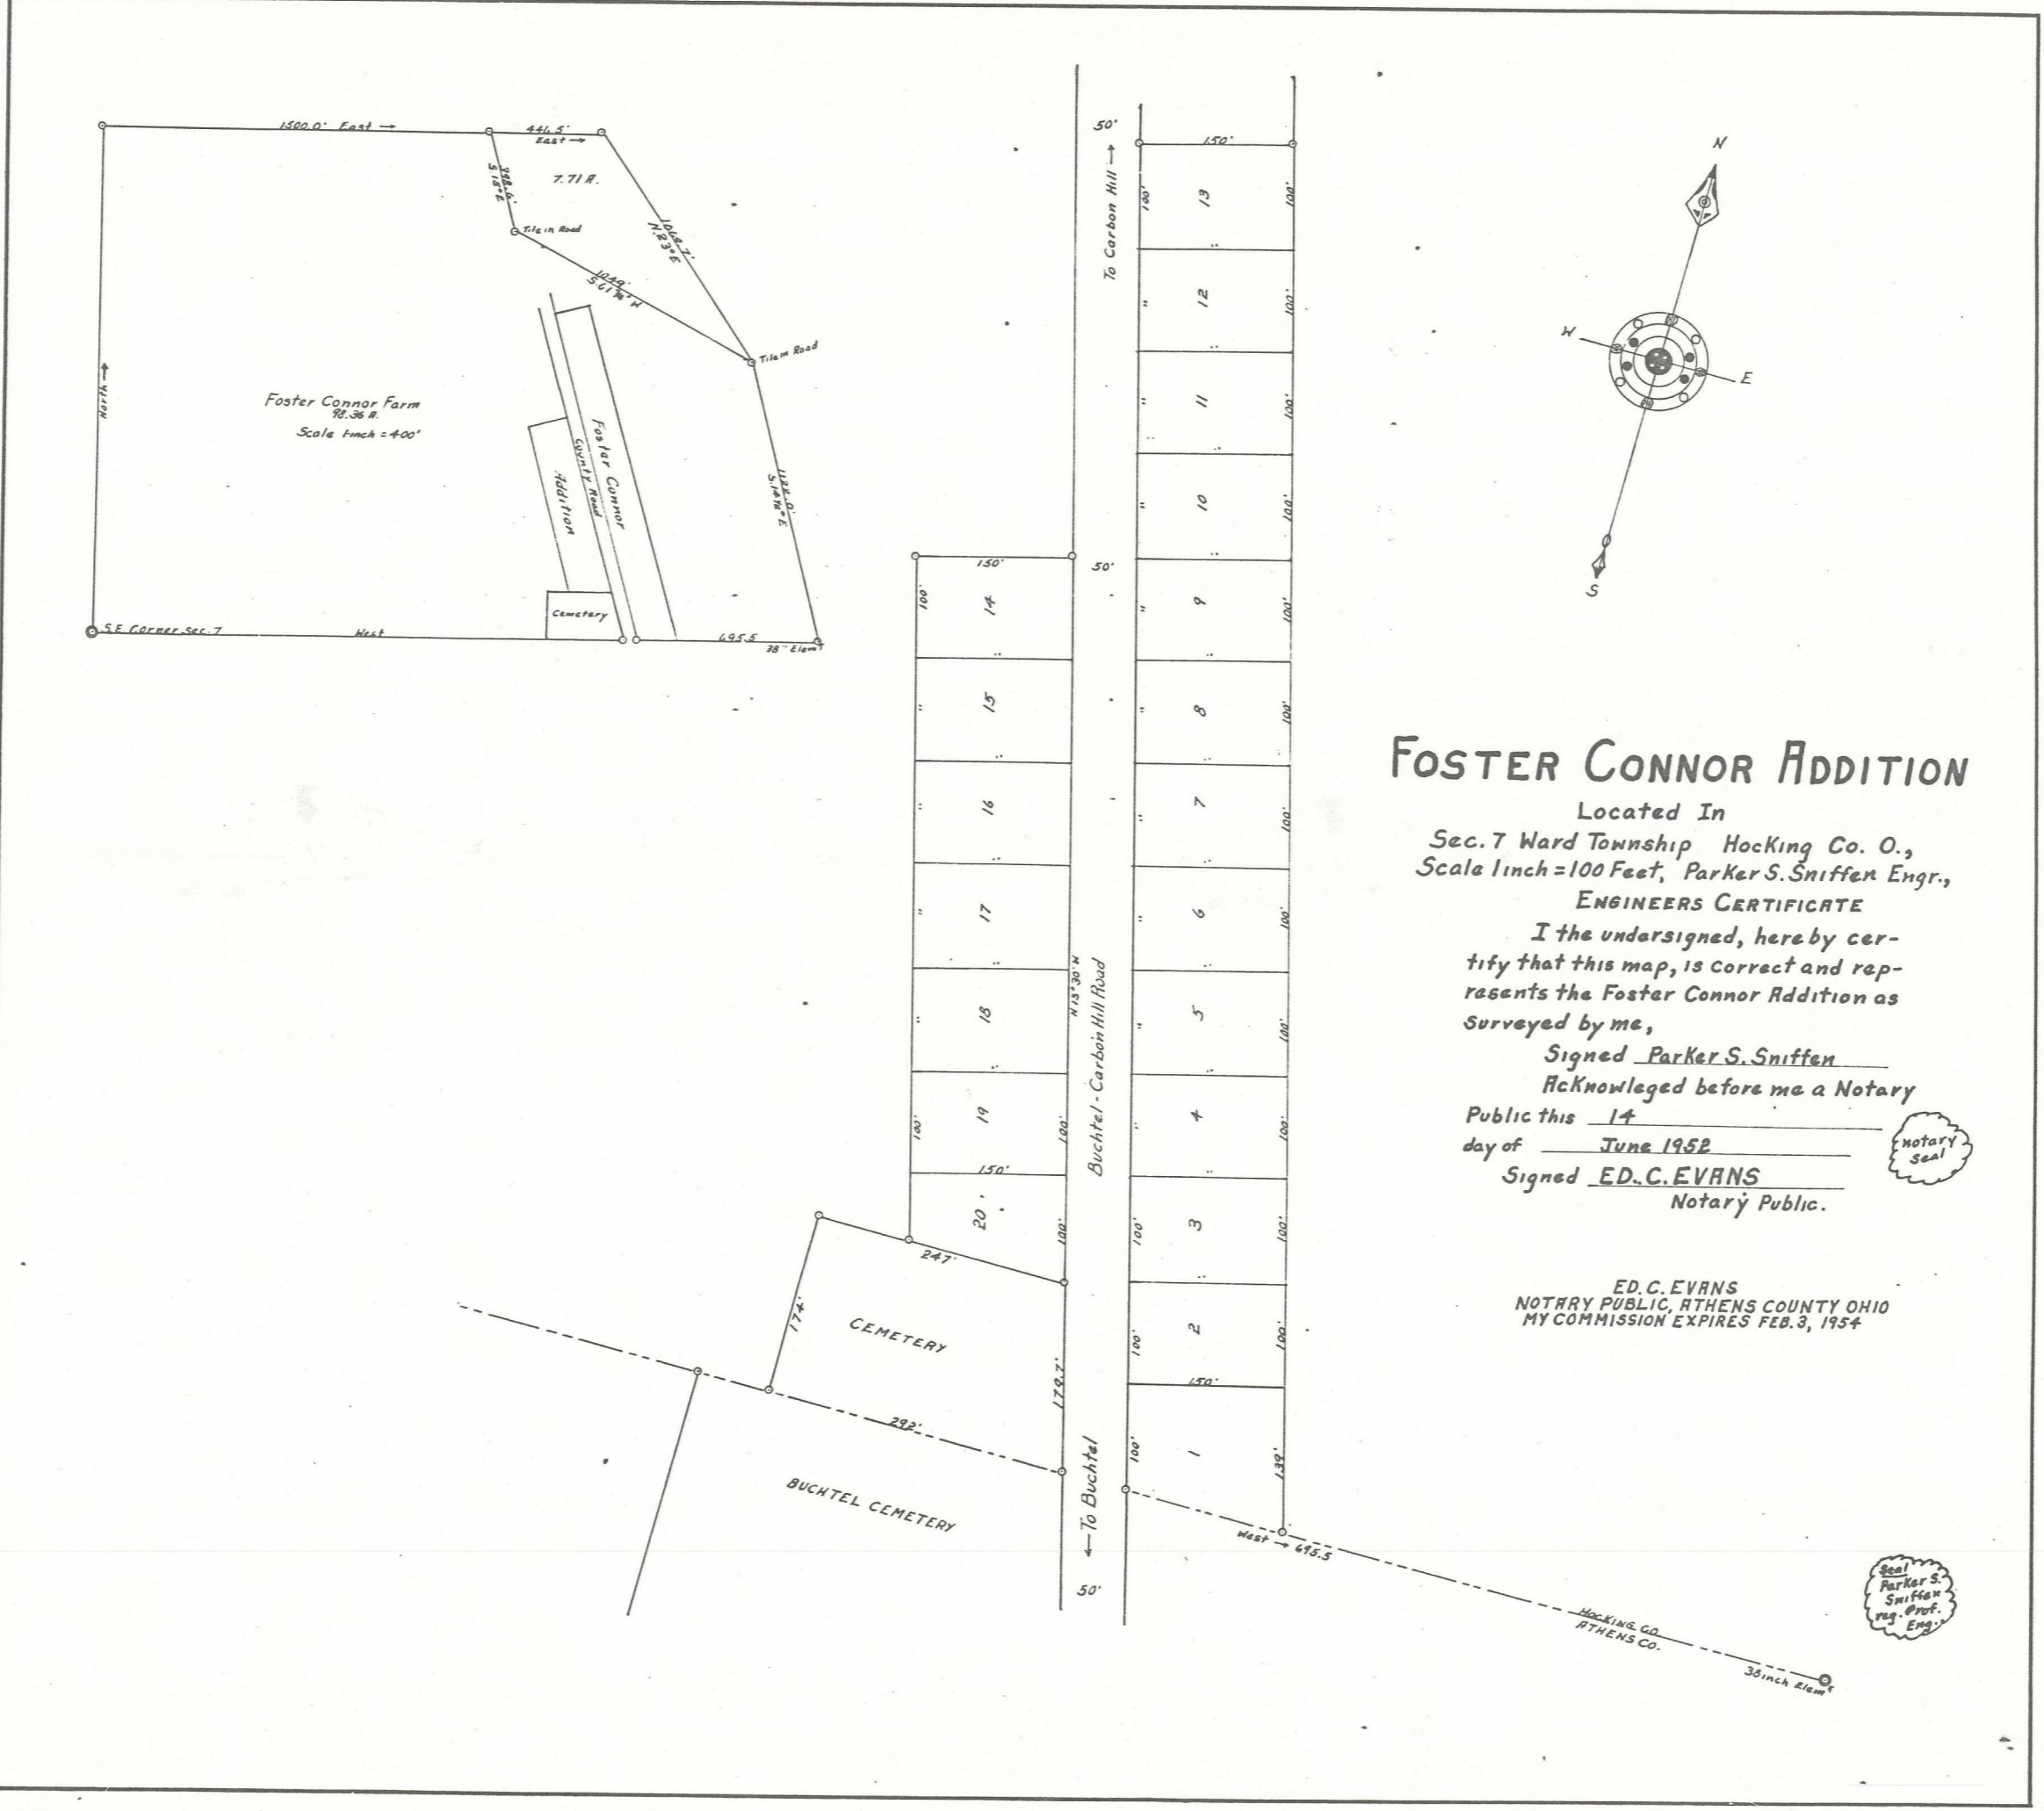

FOSTER CONNOR ADDITION

Located In
 Sec. 7 Ward Township Hocking Co. O.,
 Scale 1 inch = 100 Feet, Parker S. Sniffen Engr.,
 ENGINEERS CERTIFICATE

I the undersigned, hereby certify that this map, is correct and represents the Foster Connor Addition as surveyed by me,

Signed Parker S. Sniffen

Acknowledged before me a Notary

Public this 14

day of June 1952

Signed ED. C. EVANS

Notary Public.



ED. C. EVANS
 NOTARY PUBLIC, ATHENS COUNTY OHIO
 MY COMMISSION EXPIRES FEB. 3, 1954



Received June 25, 1952
 Recorded July 2, 1952
 Ethel Bratton
 Recorder

I hereby certify the above to be a true copy of the original

