


Friesner's and Gallagher's Addition to Logan

#6877 12/21/2004 Revised Plat
Parts of lots 742 & 743
Now known as Lot 742A
Plat Cabinet 2 Page 120

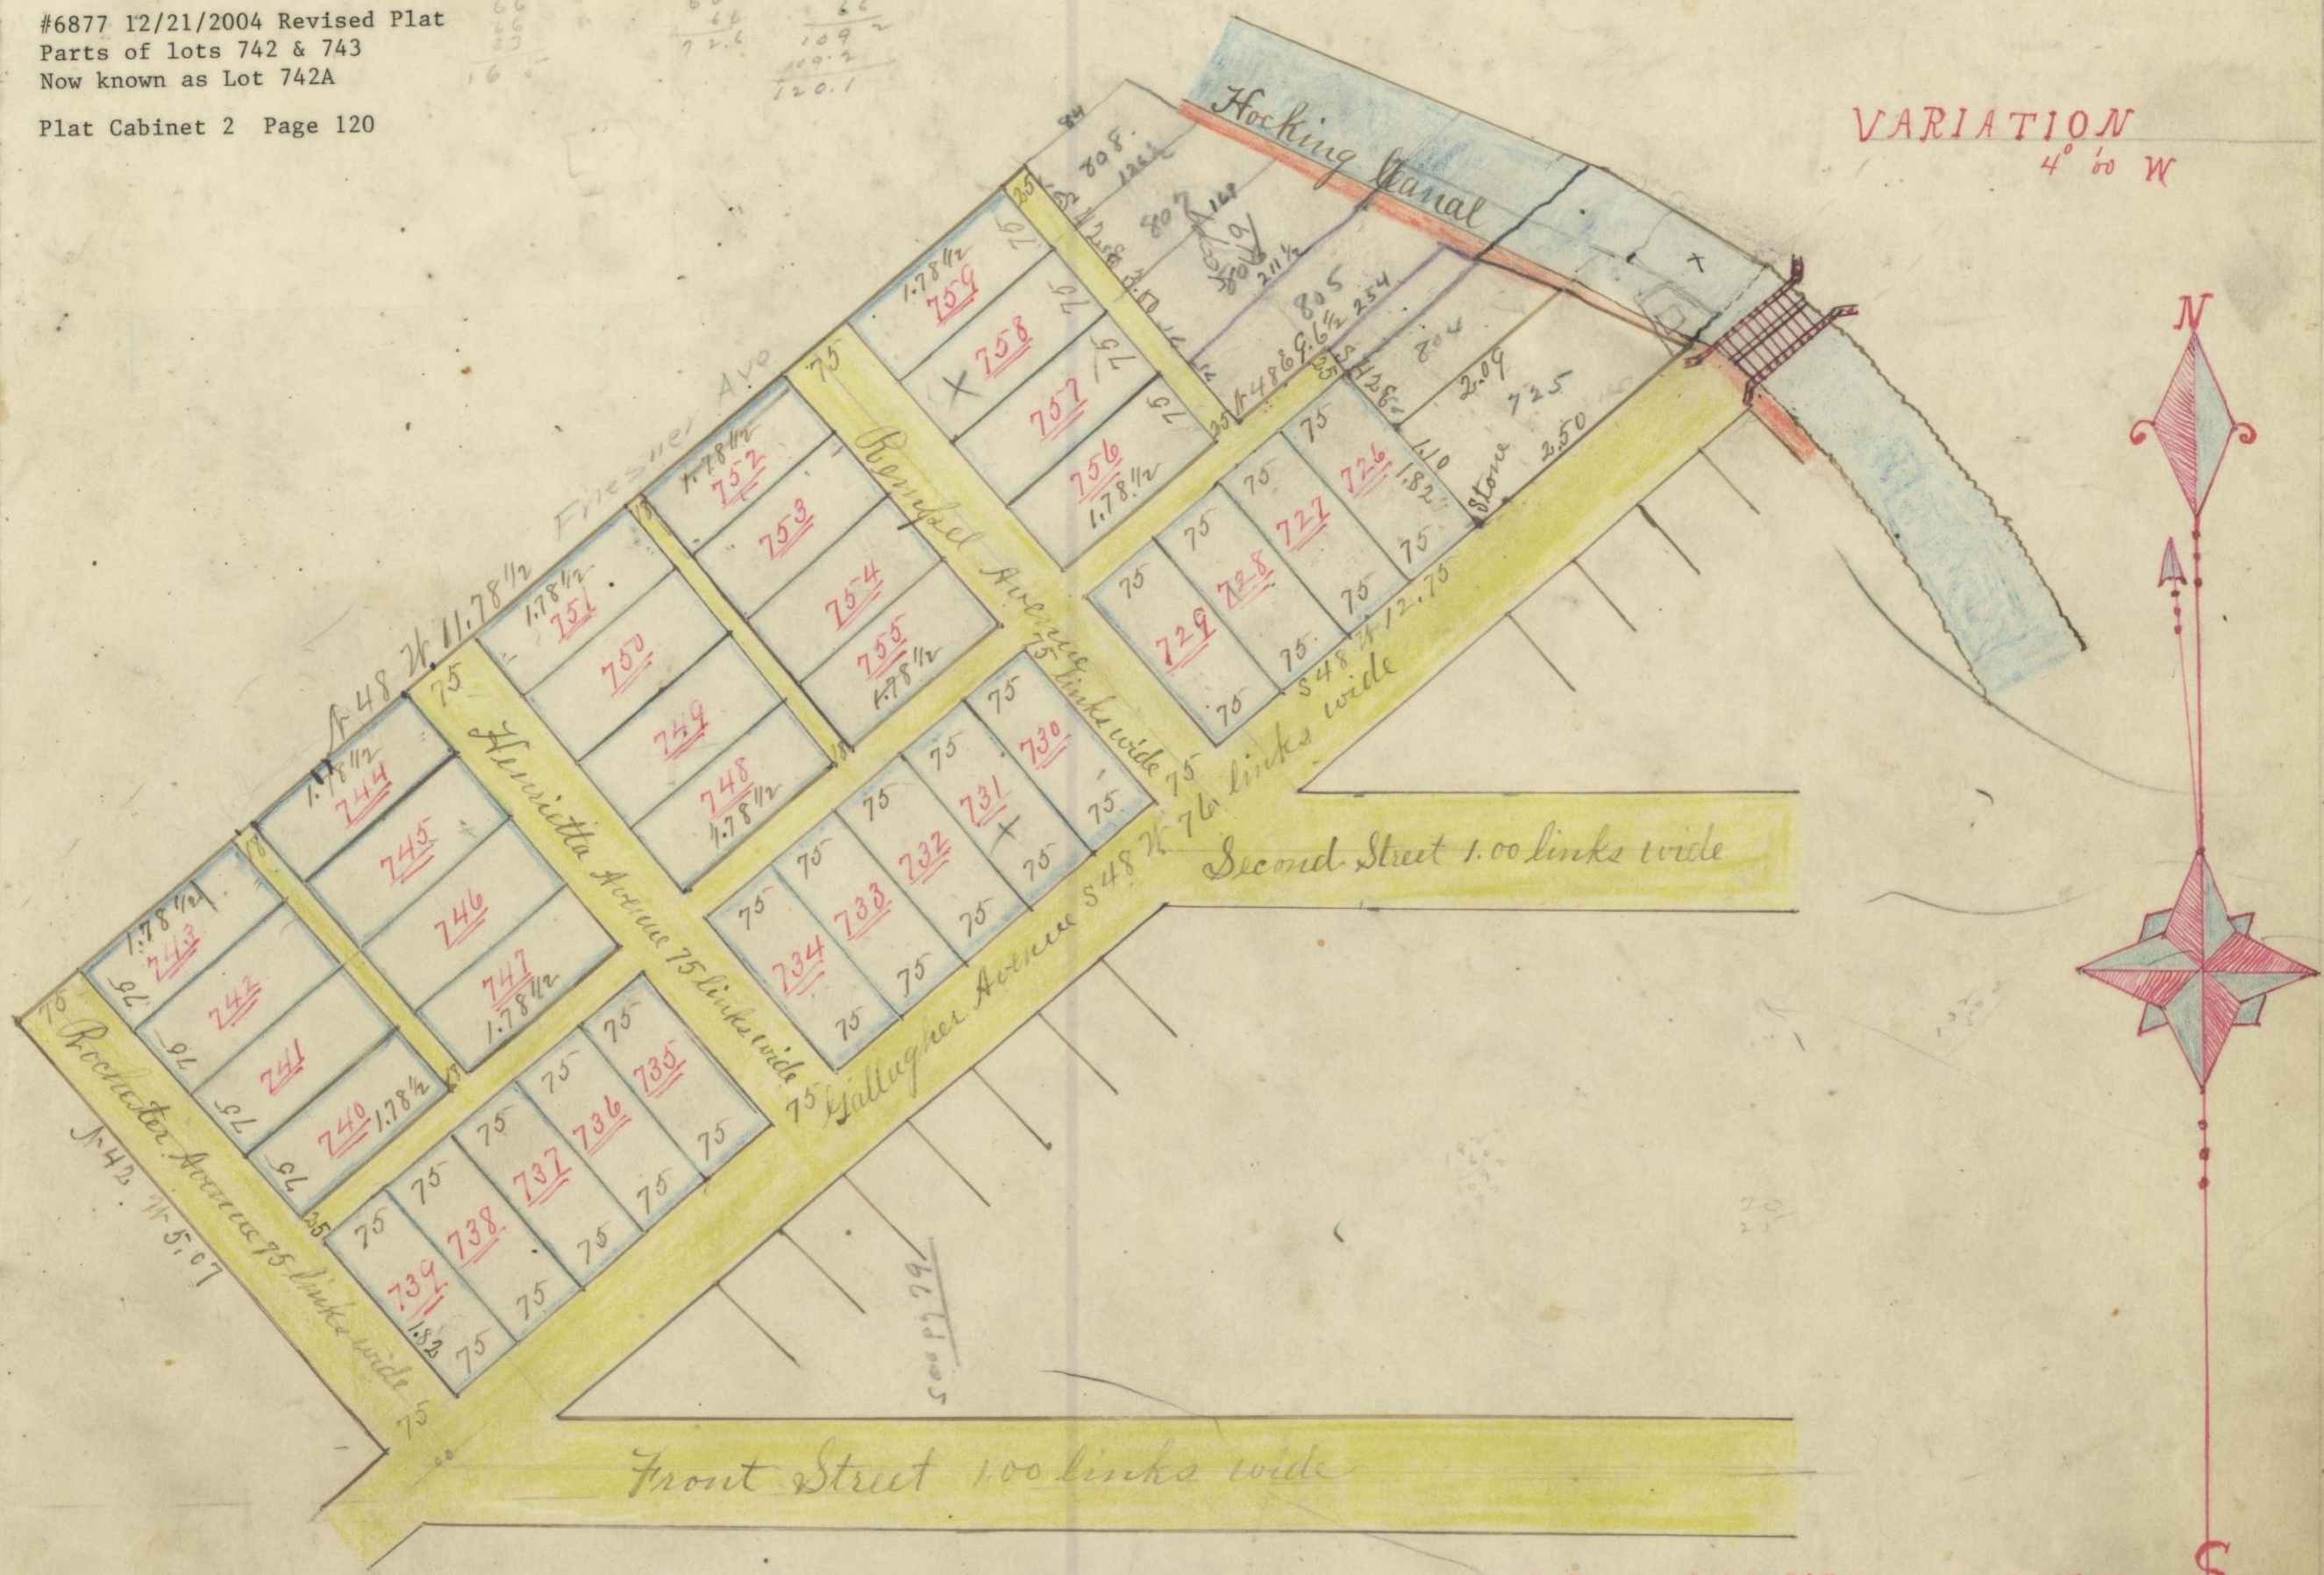

SCALE 1.50 LINKS TO AN INCH. S

I Certify the foregoing to be a correct Plat of Friesner and Gallagher's Addition to the Village of Logan, Hocking County, Ohio, bounded and described as follows: Being a part of Fractional Lot No. 15 Section No. 11 Township No. 14, Range No. 17, Hocking County Ohio, beginning at a stone on the West line of Gallagher Avenue from which the North West corner of lot No. ... in Gallagher Addition bears N 6 links thence S 48 1/2 12.75 chs. thence N 42 1/2 5.07 chs. thence N 48 1/2 11.78 1/2 chs. thence S 42 E 3.00 chs. thence N 48 E 96 1/2 chs. thence S 42 E 2.07 chs. to beginning. Containing 6.17 acres, said tract contains thirty-four Lots as designated by the plat, the length breadth and quantity are written on them respectively and all other distance width of Streets and Alleys are written on the plat in links, Surveyed April 9th 1889.

By James Davis S. H. C.

We, John S. Friesner and Frank W. Gallagher of the county of Hocking and State of Ohio Proprietors of the foregoing Addition to the Village of Logan, Hocking County, Ohio which we caused to be laid out and Platted by the County Surveyor of said County do set apart for Public use all the Streets and Alleys designated by the foregoing plat of said Addition to the Village of Logan.

Given under our hands this 15th day of April 1889. — Frank W. Gallagher
John S. Friesner

State of Ohio, Hocking County, ss.

Before me, Jno. A. Smith, a Notary Public, in & for said County personally came Jno. S. Friesner and Frank W. Gallagher the proprietors of said Addition & acknowledged the foregoing Plat of the Addition to Logan to be their voluntary act and deed, for the purposes therein mentioned, Given under my hand and seal this 21 day of May 1889.

Jno. A. Smith *Seal* Notary Public

I hereby certify the above plat was accepted by an ordinance passed by the Council of the Village of Logan, Ohio April 23rd 1889. W. W. Heynes, Clerk.

Received June 3rd 1889 @ 3 o'clock P.M.

Recorded June 4th 1889.

D. M. O'Keefe Recorder.