


NOTE: 107-359 John Yates Transferred  
 9.00 Ac. Survey, All Streets And Alleys .82 Ac.,  
 Lots 7, 8, 9, 10, 11, 12 + 13 Garnette Yates Allotment.  
 See Also 116-457, 128-628.

I Could Not Find Any Official Vacation  
 Record Of Streets, Alleys or Lots.

7/1 6-2-51

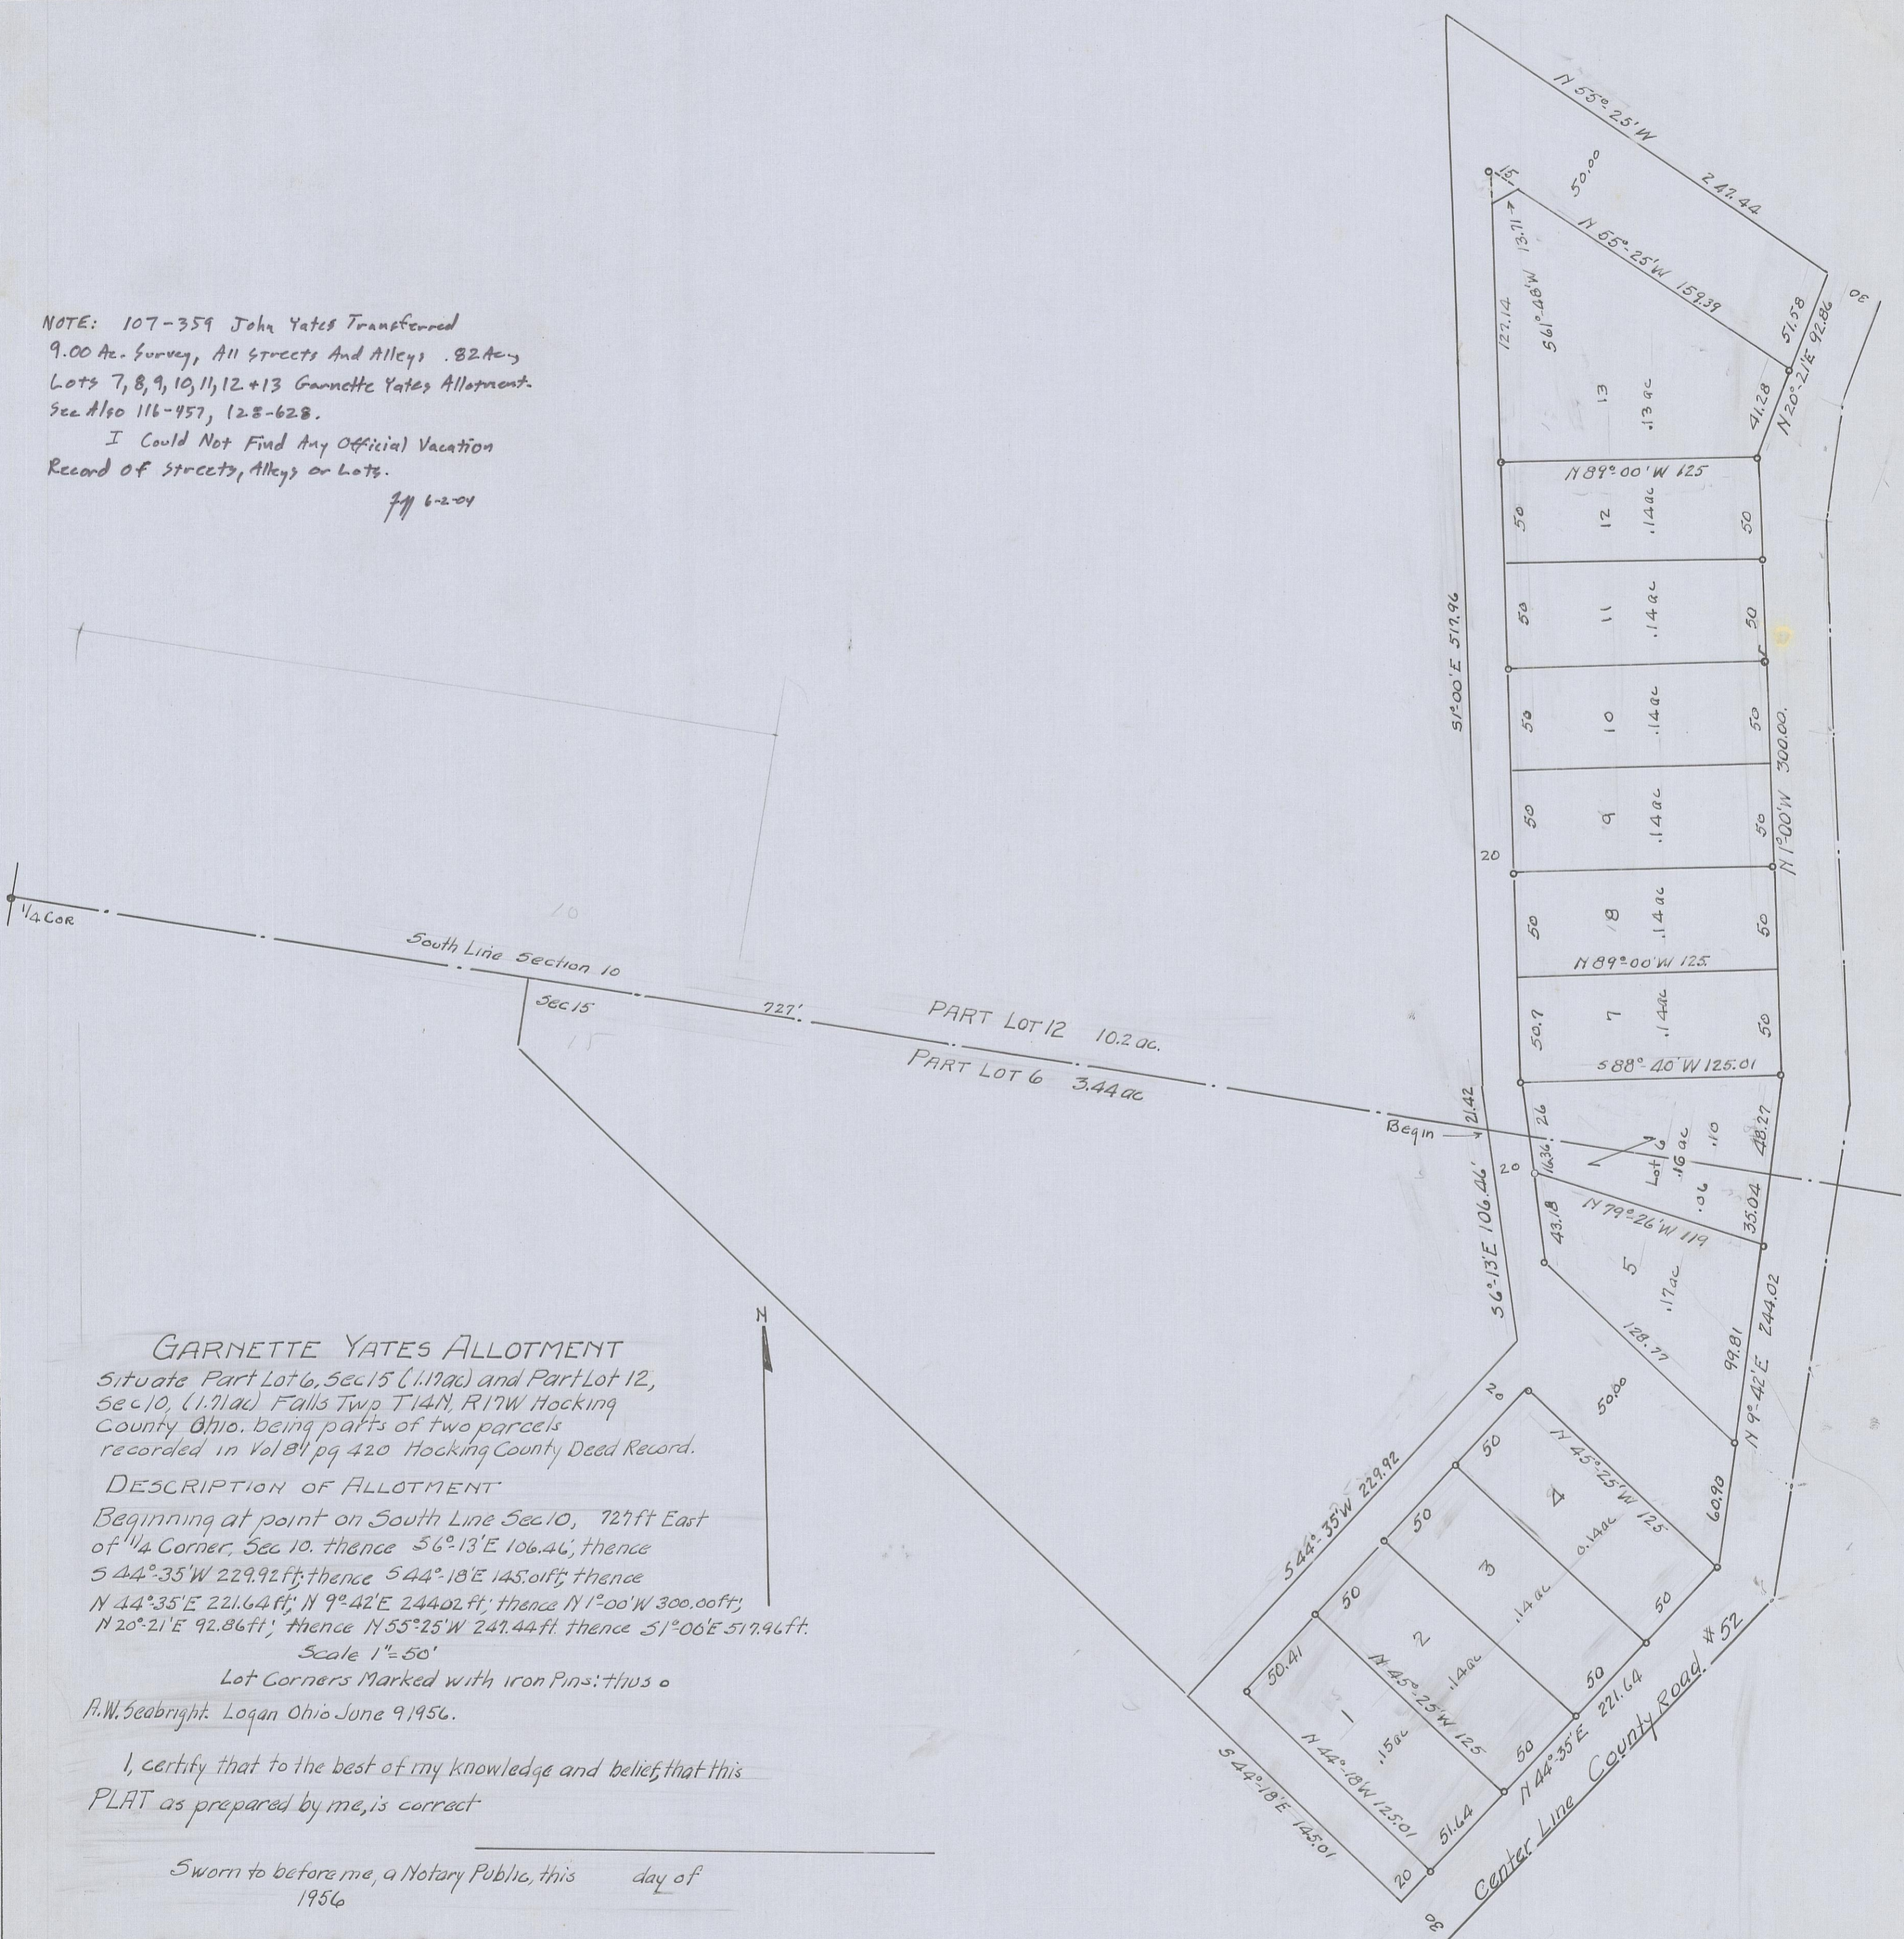

**GARNETTE YATES ALLOTMENT**

Situate Part Lot 6, Sec 15 (1.17 ac) and Part Lot 12,  
 Sec 10, (1.71 ac) Falls Twp T14N, R17W Hocking  
 County Ohio, being parts of two parcels  
 recorded in Vol 84 pg 420 Hocking County Deed Record.

**DESCRIPTION OF ALLOTMENT**

Beginning at point on South Line Sec 10, 727 ft East  
 of 1/4 Corner, Sec 10, thence S6°13'E 106.46', thence  
 S44°35'W 229.92 ft, thence S44°18'E 145.01 ft, thence  
 N44°35'E 221.64 ft, N9°42'E 244.02 ft, thence N1°00'W 300.00 ft,  
 N20°21'E 92.86 ft, thence N55°25'W 247.44 ft thence S1°06'E 517.96 ft.

Scale 1"=50'

Lot Corners Marked with Iron Pins: thus o

P.W. Seabright, Logan Ohio June 9 1956.

I, certify that to the best of my knowledge and belief, that this  
 PLAT as prepared by me, is correct

Sworn to before me, a Notary Public, this \_\_\_\_\_ day of  
 1956

RECORDED PLAT BOOK C Pg. 16

PLAT CABINET I PAGE 37A