


George D. Mowery's Addition to Laurelvillle "See Exhibit 'A' - Page 238

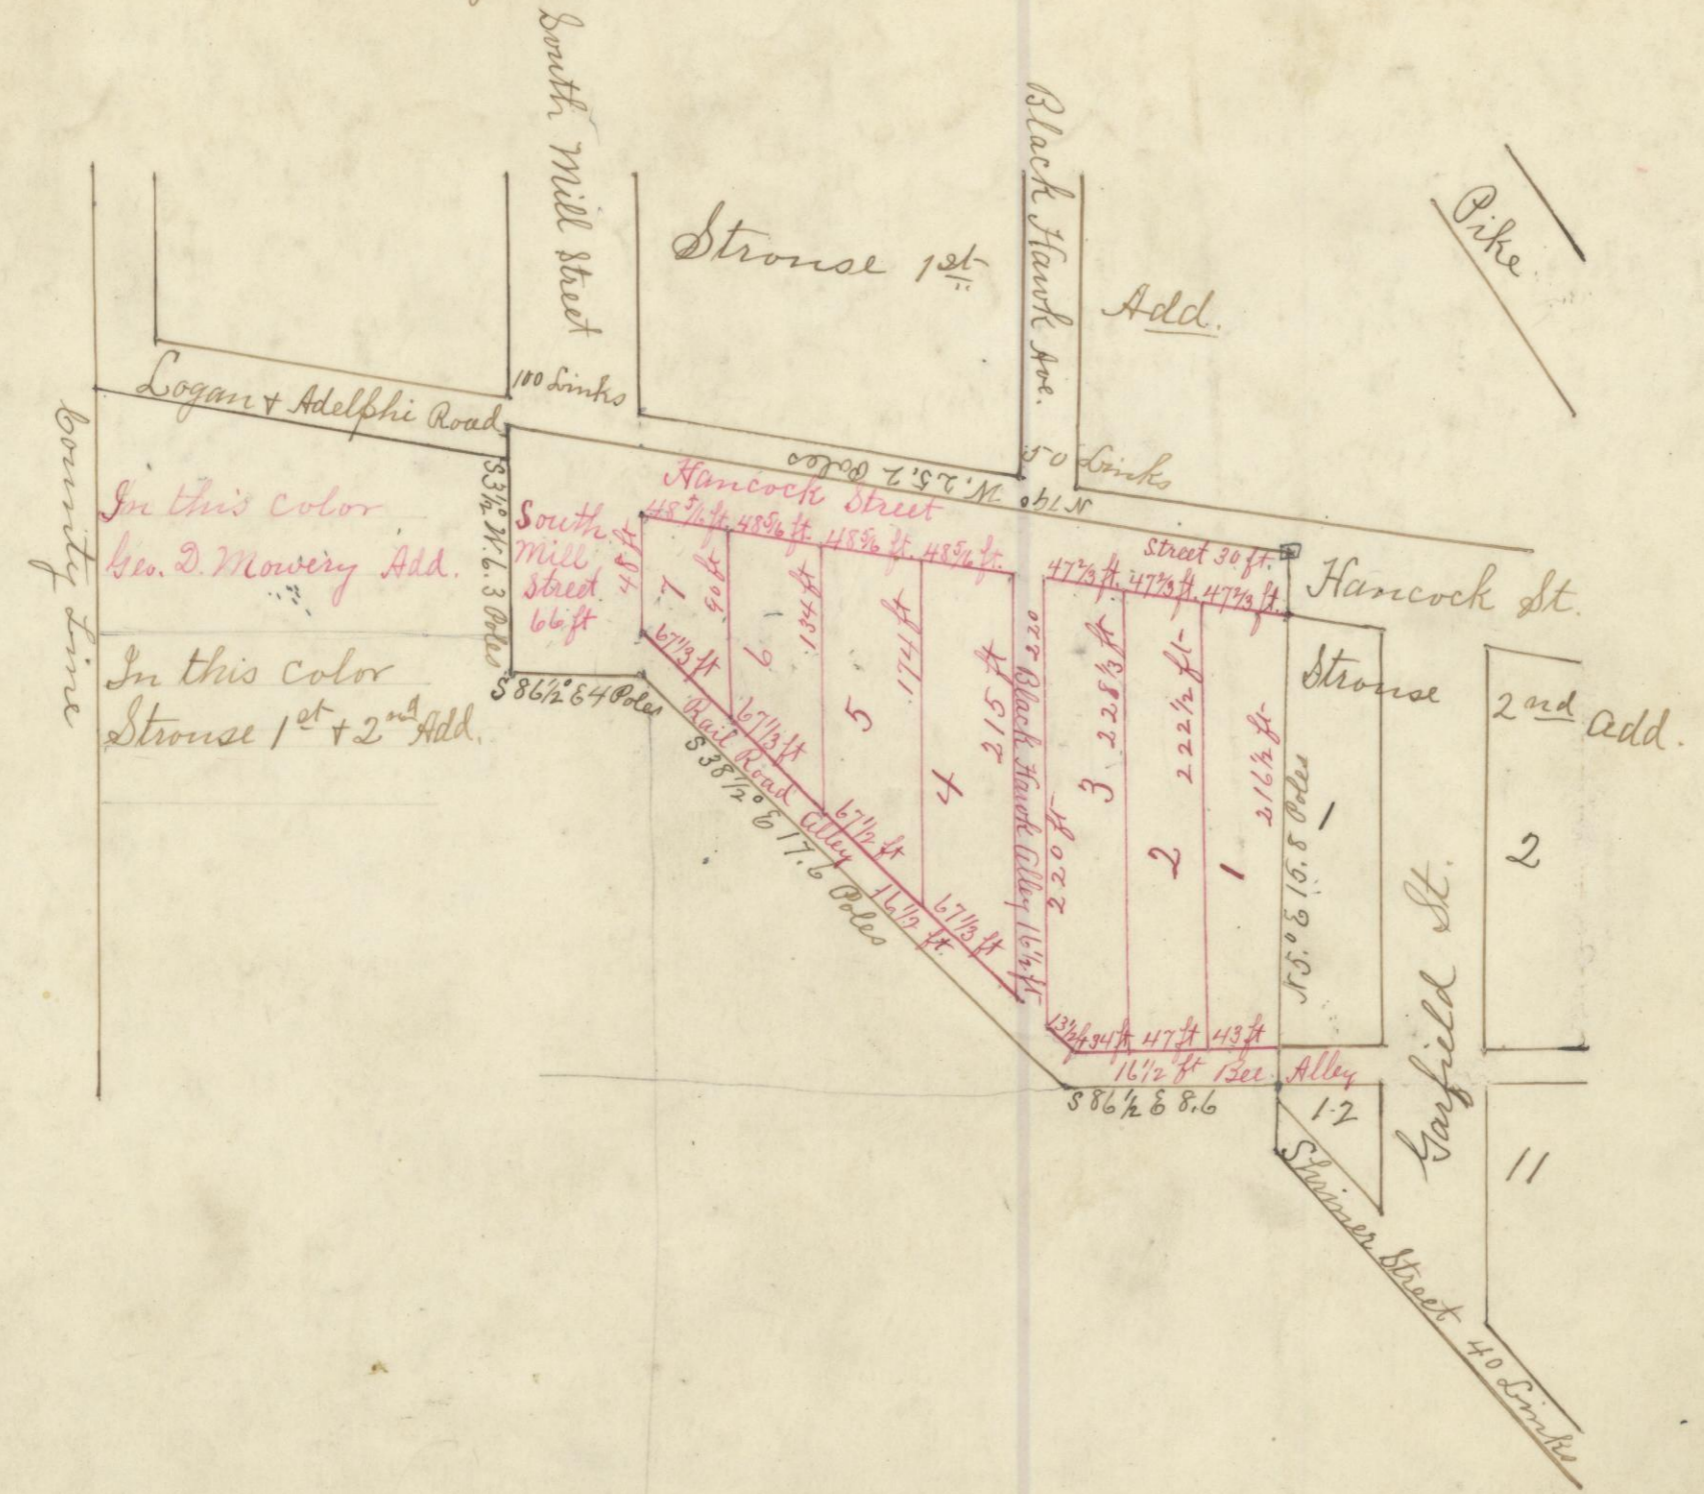

At the request of Geo. D. Mowery, I laid out an Addition to the Village of Laurelvillle known as Geo. D. Mowery's first addition to the Village of Laurelvillle Hocking Co. Ohio. Being a part of the South West quarter of Section No. 31, Township No. 12, and Range 19 N. S. Beginning at a stone in Logan road now Hancock St. the North east corner of Geo. D. Mowery's land, thence with said road and street N 79° W. 25% poles to the west side of South Mill St., thence with the west side of said Mill Street S 3 1/2° W. 6 7/8 poles to a stake, thence South 8 1/2° E 4 poles to a stake, thence S 38 1/2° E 17 7/8 poles to a stake, thence S 86 1/2° E 8 7/8 poles to North west corner of Lot No. 12 in Allen Strouse 2nd Add., thence with the line of lot No. 1 of said add. N 5° E 15% poles to place of beginning, containing 2 acres more or less. Said lands are within Corporation limits of aforesaid village said contains seven lots as designated by plat the dimensions of which are written in feet on the plat and a stone 2 feet long is planted at the beginning of survey, Platted this 2nd day of Feb. 1891.

Ira Reichelderfer, Surveyor.  
 Sworn to and subscribed by Ira Reichelderfer Surveyor before me this 2nd day of Feb. 1891.  
 Elmer Dawson Notary Public

I Geo. D. Mowery of the County of Hocking, State of Ohio the proprietor of the foregoing addition to the Village of Laurelvillle Hocking Co. Ohio which I caused to be laid out and Platted by Ira Reichelderfer Surveyor do set apart for public use all the Streets and Alleys described by the foregoing plat of said addition.  
 Geo. D. Mowery

Before me a Notary Public in and for said County, personally came the above named Geo. D. Mowery the proprietor of said Geo. D. Mowerys addition to the Village of Laurelvillle and acknowledge the foregoing plat of said addition to be his voluntary act and deed for the purpose therein mentioned. Given under my hand and seal this 2nd day of Feb. A.D. 1891.

I hereby certify the above plat was accepted and approved by the Council of the Village of Laurelvillle Ohio, this 2nd day of February A.D. 1891.  
 J. S. Hummel, Clerk of the Village of Laurelvillle, O.

Received Feb'y 16" 1891 at 8<sup>15</sup> o'clock A.M.  
 Recorded February 17" 1891.

D. M. O'Hare  
 Recorder