


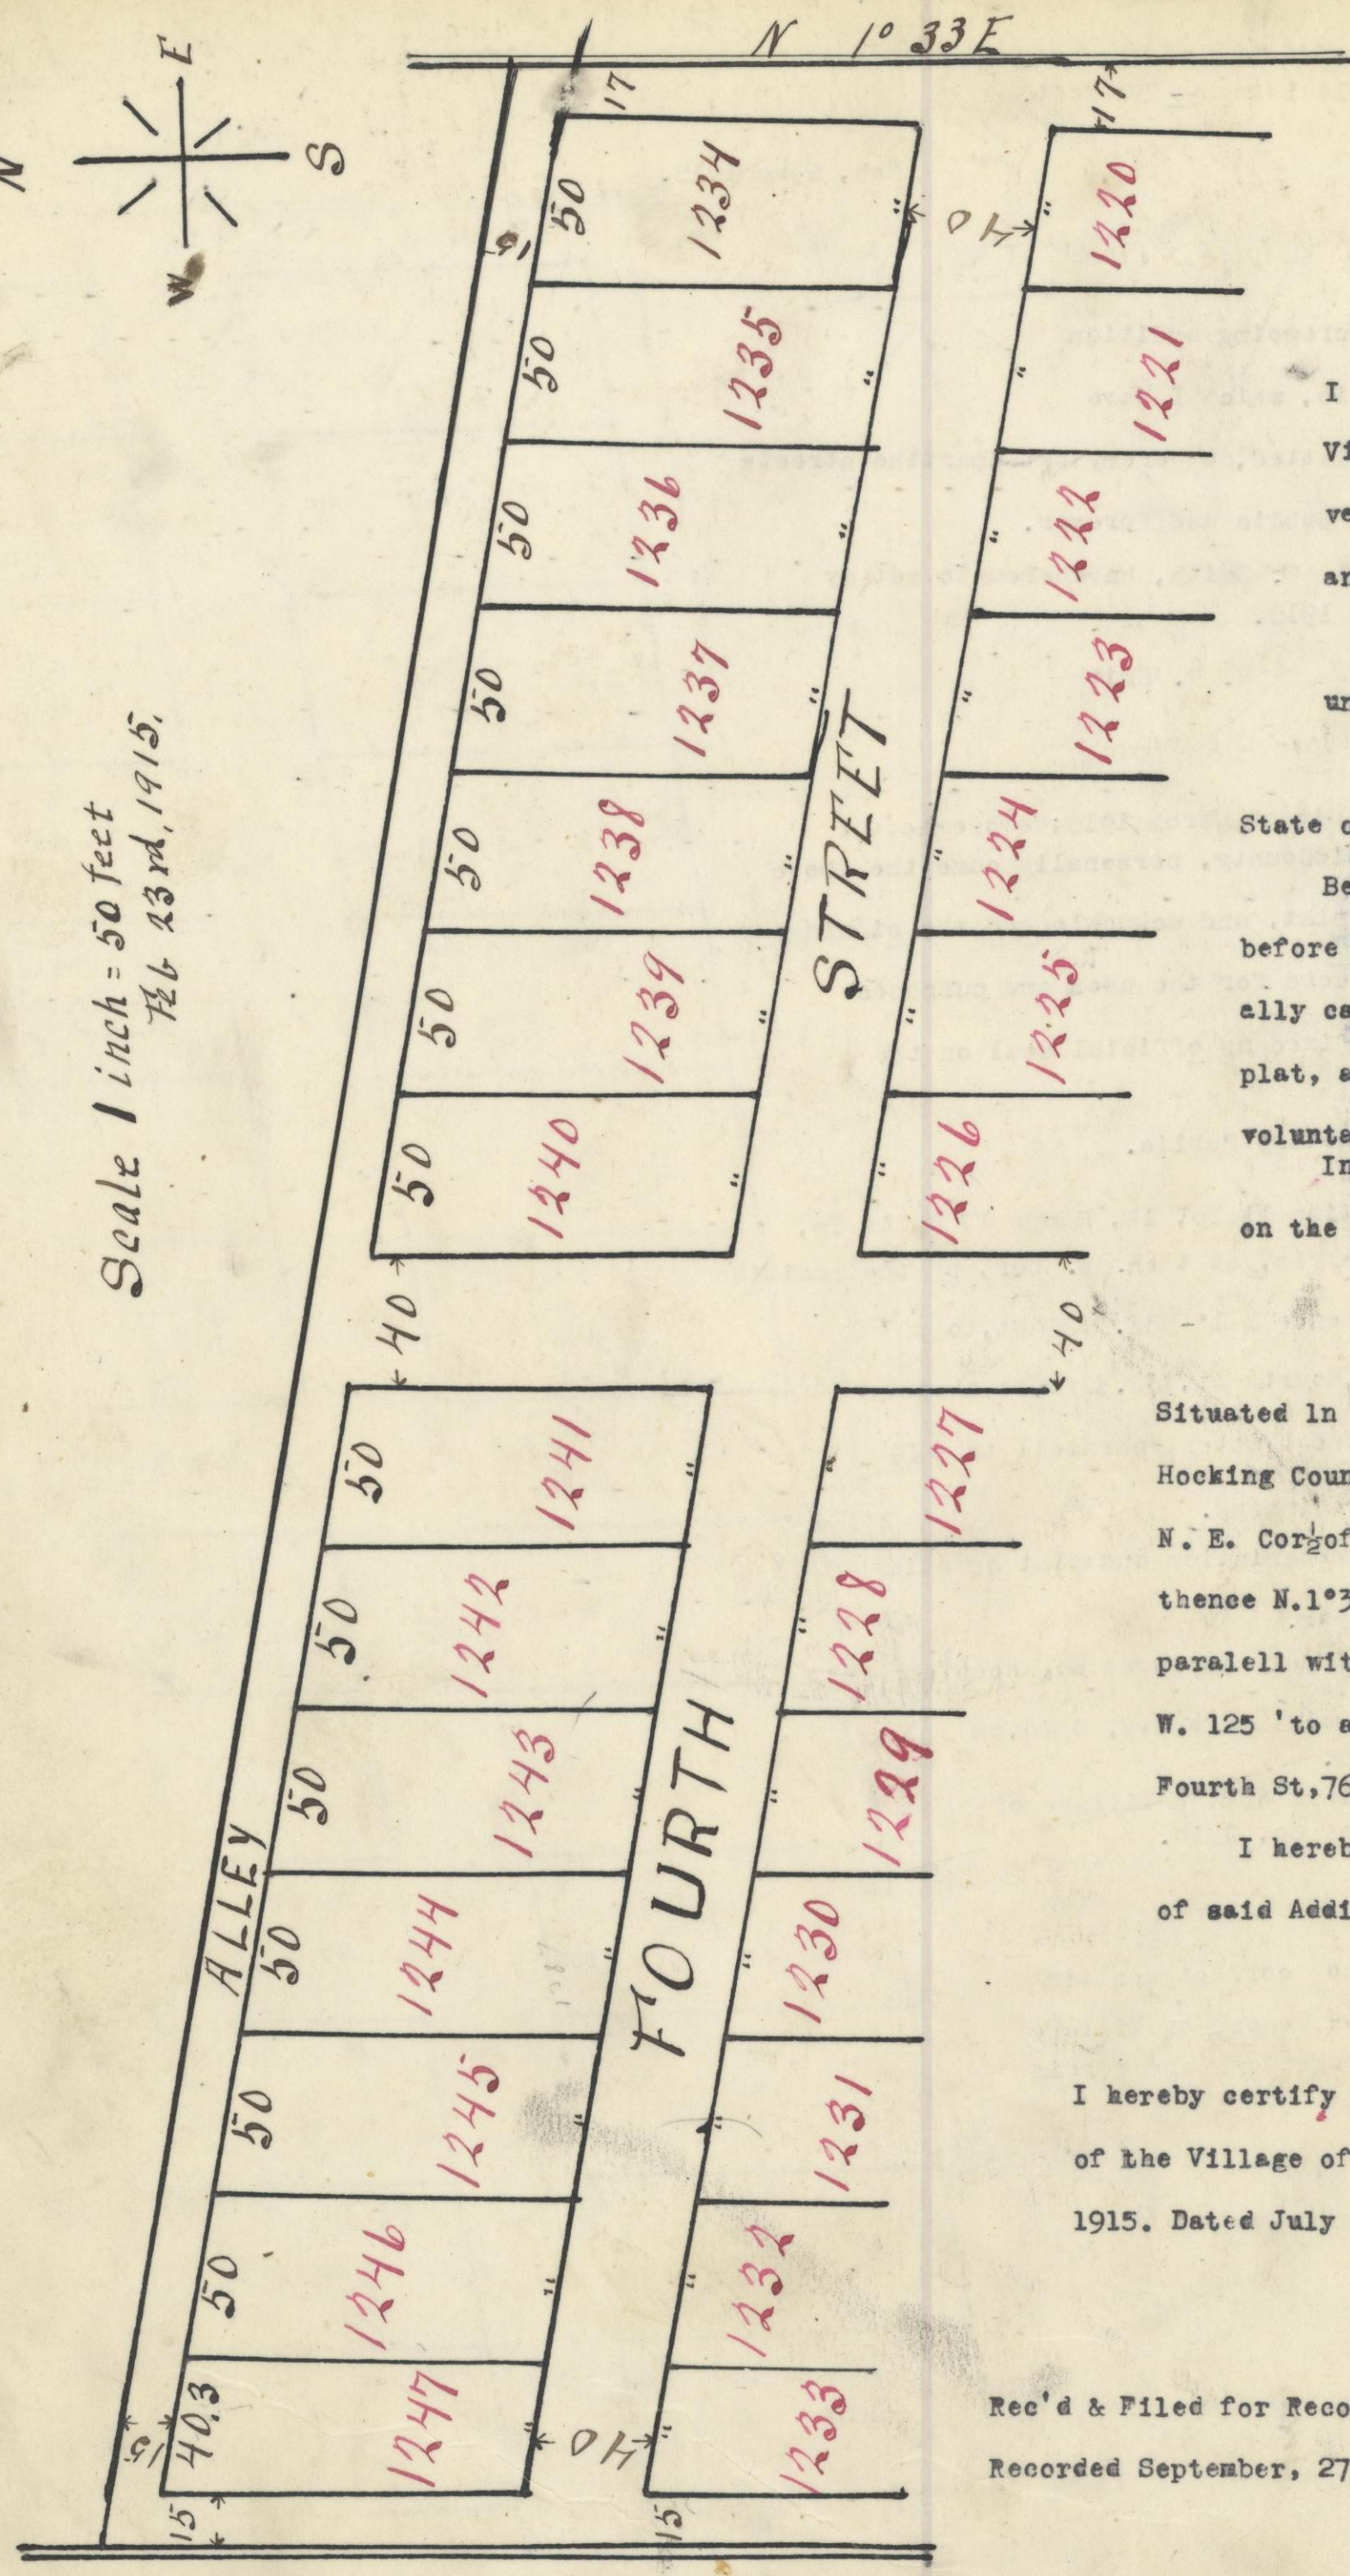

Sub Addition of Glenova to  
The Village of Logan, Ohio.

Scale 1 inch = 50 feet  
Feb 23rd, 1915.



I R. F. Smith, owner of the foregoing addition to the Village of Logan, Ohio, which I have caused to be surveyed and platted, do hereby set apart the streets and alleys shown thereon to public use forever.

In Testimony Whereof I, R. F. Smith, have hereunto set my hand this 18<sup>th</sup> day of March 1915.

R. F. Smith.

State of Ohio, Hocking County, ss:

Be it remembered that on this 18<sup>th</sup> day of March, 1915, before me, a Notary Public in and for said County, personally came the above named, R. F. Smith, the grantor in this plat, and acknowledged the signing of the same to be his voluntary act and deed for the uses and purposes mentioned. In Testimony Whereof, I have affixed my official seal on the day and year last aforesaid.

F. A. Ceppe, Notary Public. (SEAL)

Description.

Situated in the West half of section 11 Tp. 14. Range 17, Falls Tp., Hocking County State of Ohio. Beginning at an Iron Pin at the N. E. Cor<sup>r</sup> of the Addition of Glenova to the Village of Logan; thence N. 1° 33' E. 125 ft, to a stake; thence n 78° 20' W. and parallel with Fourth St, 762.3 ft, to a stake; thence South 1° 56' W. 125' to a stake; thence Easterly parallel to South side of Fourth St, 762.3 ft, to point of beginning.

I hereby certify this to be a correct description and plat of said Addition as made by me.

E. N. Turner, Surveyor.

I hereby certify that the within plat was duly approved by the Council of the Village of Logan, Hocking County, Ohio, on 13th, day of July 1915. Dated July 17<sup>th</sup> 1915.

Fred Allen Clerk of the Village of Logan,  
Hocking County, Ohio.

Rec'd & Filed for Record, July 17th 1915 at 10:39 o'clock, A.M.  
Recorded September, 27th, 1915.

*Cas A Wright Recorder*