


GLENWOOD ALLOTMENT

Scale = 1" = 50'
April 1956

Paul Dumond & Associates.
Engineers & Surveyors.
Lancaster, Ohio.

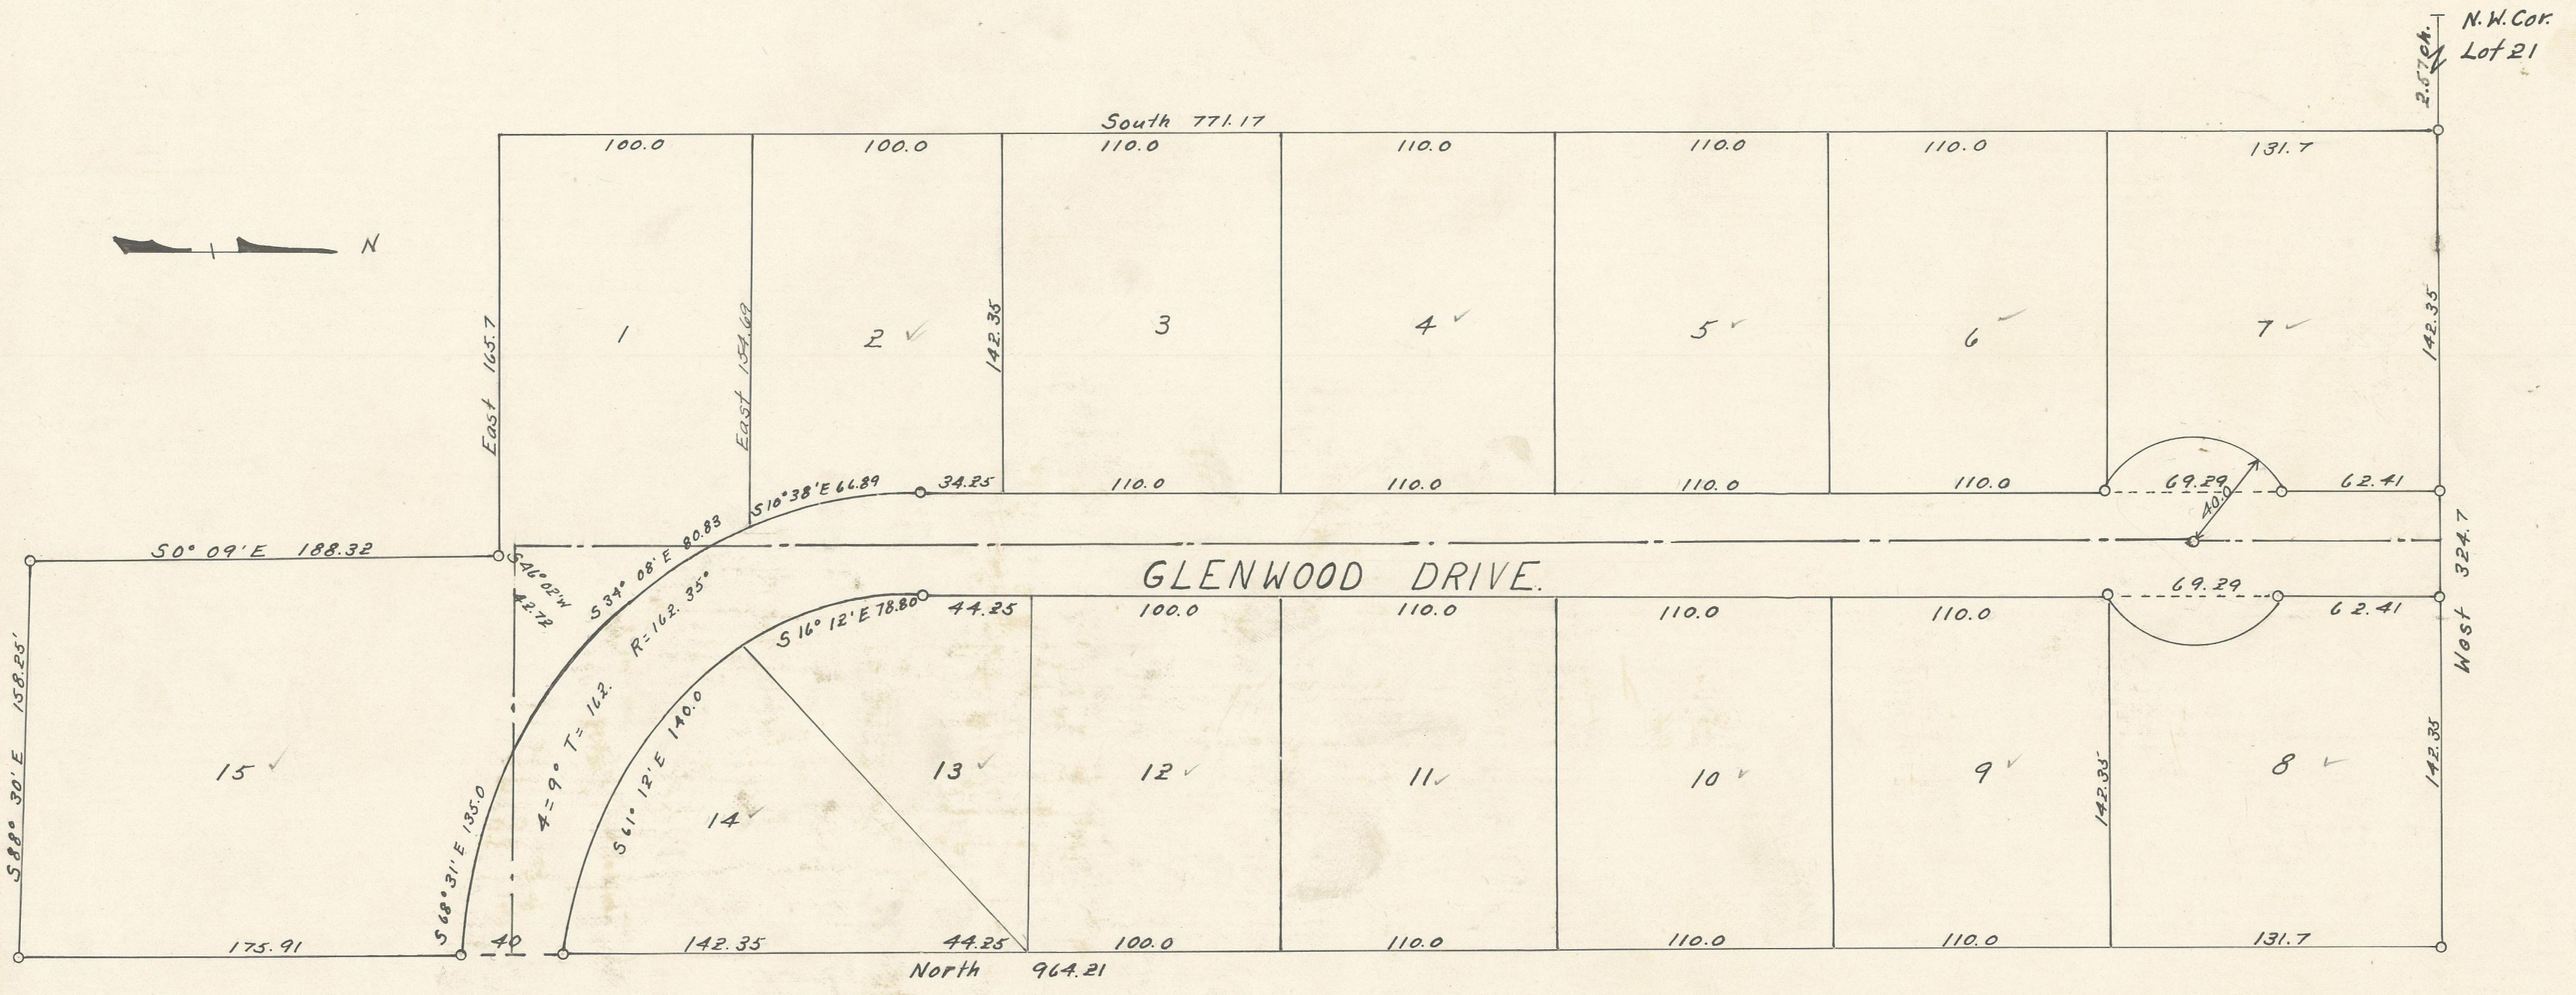


We do hereby certify that we have surveyed the premises and prepared the attached plat and that said plat is correct
Paul Dumond
Reg. Surveyor No 1775

Description:
Being a part of Lot #21 situate Sec. 11 T 14 R. 17 Hocking County Ohio, and being a tract of 6.444 acres out of the north part of that certain tract conveyed to E. W. Tschappat and Minnie M. Tschappat by M. J. Cole and May Cole in deed recorded in Volume 82, page 533 Records of Deeds Hocking County Ohio.

The undersigned Minnie M. Tschappat, a widow, John H. Tschappat and Mary E. Tschappat, husband and wife, the owners of the land delineated on this plat, do hereby certify that said plat correctly represents their Glenwood Allotment, an Allotment of 15 lots. All dimensions are shown in feet and decimals of a foot. All streets are hereby dedicated to public use. Extra width is provided at lots 7 and 8 until such time when Glenwood Drive is extended.
In witness thereof Minnie M. Tschappat, John H. Tschappat and Mary E. Tschappat have herunto set their hands this 18th day of April 1956.

(S) Dora Byers
(S) Hubert D. Lappen
witness
(S) Minnie M. Tschappat
(S) John H. Tschappat
(S) Mary E. Tschappat
Signed

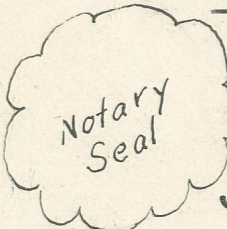

State of Ohio, County of Hocking
Before me a notary public in and for said county, personally came Minnie M. Tschappat, John H. Tschappat and Mary E. Tschappat who acknowledged the signing of the above instrument to be their Voluntary Act.
In testimony whereof I have herunto set my hand and official seal this 18th day of April 1956
(S) Hubert D. Lappen
Notary Public.

This plat approved and accepted this 19th day of April 1956 by the board of County Commissioners, Hocking County Ohio.
With the following exception: We specifically reserve our acceptance of all streets, and or roads until such time as they have been constructed according to the Hocking County Specifications, and have been approved by the County Engineer.
(S) Harry L. Smith
Clerk of Board

Transferred on tax duplicate this 19th day of April 1956
(S) Harry L. Smith
County Auditor Hocking County

Received for Record this 24 day of April 1956 at 10:45 A.M. O'clock,

Recorded this 25 day of Sept. 1956
(S) Esther Carpenter
County Recorder Hocking County