


NATCO CORPORATION
FORMERLY
NATIONAL FIREPROOFING
CORPORATION

UNITED STATES OF AMERICA
SURFACE

NATCO CORPORATION
FORMERLY
NATIONAL FIREPROOFING
CORPORATION
MINERALS

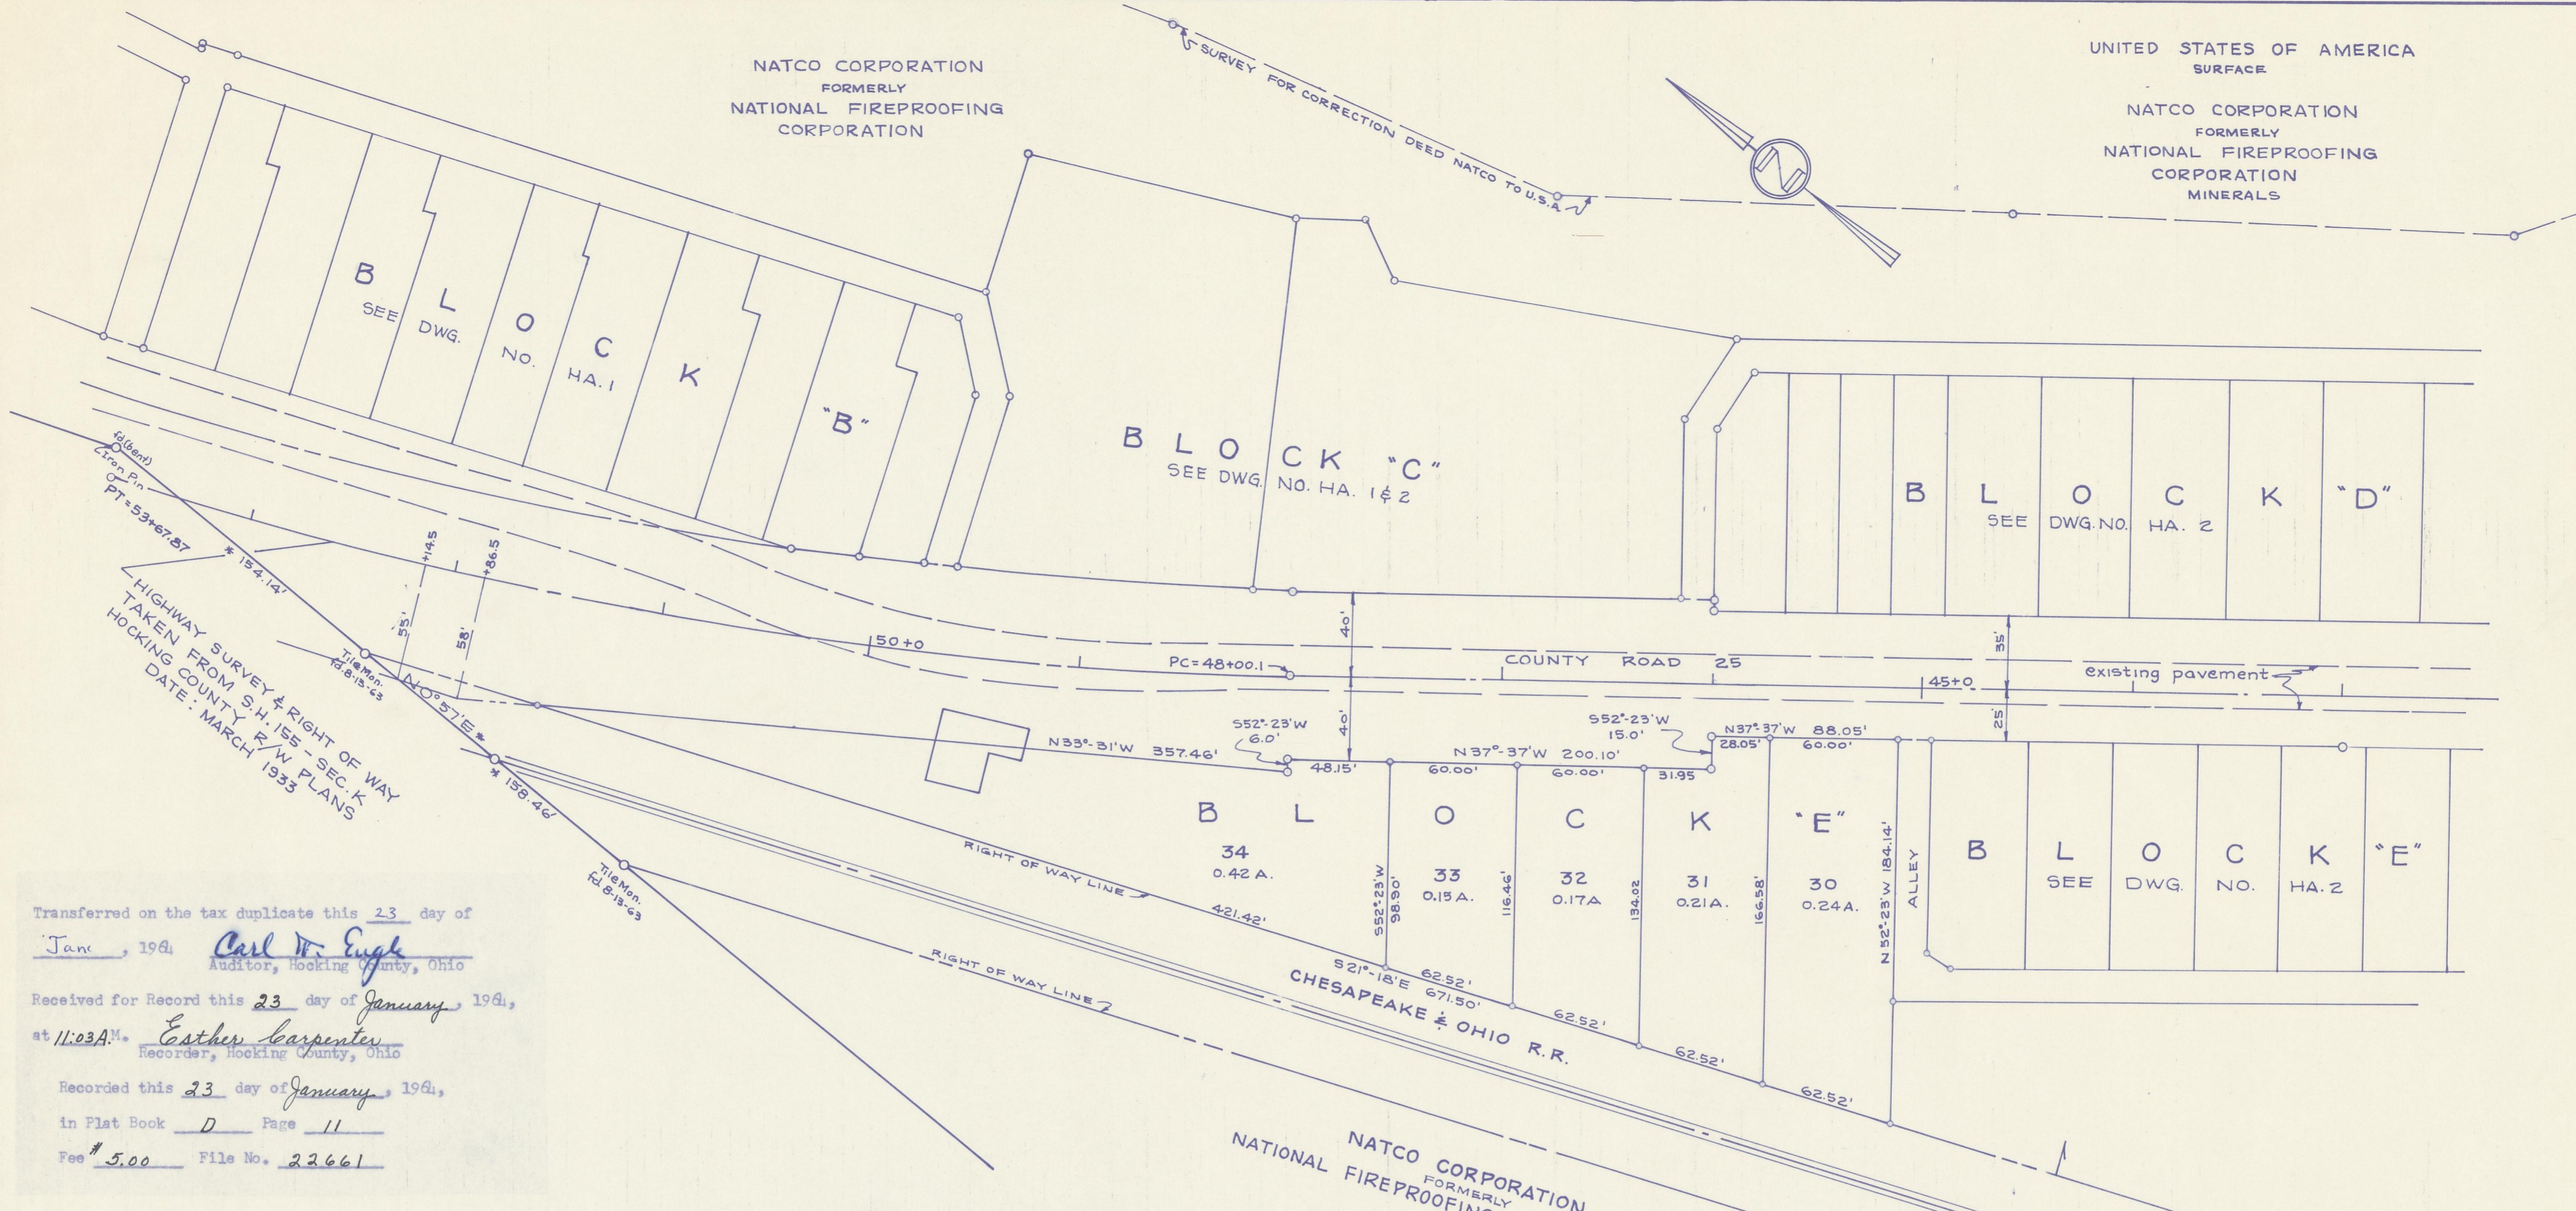

HIGHWAY SURVEY & RIGHT OF WAY
TAKEN FROM S.H. 155 - SEC. K
HOCKING COUNTY R/W PLANS
DATE: MARCH 1933

Transferred on the tax duplicate this 23 day of
Jan, 1964 Carl W. Engle
Auditor, Hocking County, Ohio

Received for Record this 23 day of January, 1964,
at 11:03 A.M. Esther Carpenter
Recorder, Hocking County, Ohio

Recorded this 23 day of January, 1964,
in Flat Book D Page 11
Fee \$ 5.00 File No. 22661

This is to certify that the Board of County Commissioners
of Hocking County, Ohio, did on the 23 day of January
1964 at a regular session of said Board, approve the plat
hereon for the uses and purposes stated therein.

Sancho Mount
Clerk of Board

Thomas D. Peterson Walter A. North
Otto G. Shaw

BOARD OF HOCKING COUNTY COMMISSIONERS

Approved this 23rd day of Jan., 1964
By H.M. Books M.H.S.
Health Commissioner
Logan-Hocking County Health Dept.

NOTE: The shapes and dimensions
of the lots were established by
the location of existing structures
and the present use and occupancy
of the land.

We, the undersigned, hereby certify that this plat was
prepared from surveys of property and section lines by
Clyde Augsburger in May 1931, and indicated thus*, and
Allotment surveys by Richard Hunsinger in August and
September 1963.

Clyde Augsburger
3319 Harrison Ave. N.W.
Canton 9, Ohio

Date: Jan. 18, 1964 Signed: Clyde Augsburger
Registered Professional
Engineer & Surveyor

Richard Hunsinger
1921 Third St. N.E.
Canton 4, Ohio

Date: Jan. 18, 1964 Signed: Richard Hunsinger
Registered Professional
Engineer & Surveyor

DETAIL SHEET NO. HA-3
OF
HAYDENVILLE ALLOTMENT
HAYDENVILLE, HOCKING COUNTY, OHIO
SCALE: 1" = 50' DATE: JAN. 16, 1964

Approved this 23 day of Jan, 1964
By Albert M. Seabright
County Engineer - Hocking County, Ohio

James O'Neill
Notary Public

JAMES O'NEILL, NOTARY PUBLIC
Wilkesburg Borough, Allegheny County
MY COMMISSION EXPIRES NOVEMBER 7, 1964

Natco Corporation (formerly National Fireproofing Corporation) the owner of
the lands shown on this plat and survey does hereby assent to and adopt the
Allotment and numbering of lots shown on this plat and survey; acknowledges that
the same was made at the request of said Natco Corporation; and does hereby
dedicate to the public for use as highways or streets the areas shown as highways
roads, streets and alleys on said plat.

Acknowledged and signed in
presence of:

M.A. Grimm
P.L. Colwell

NATCO CORPORATION
(formerly National Fireproofing
Corporation)

By: L.A. Bretz
President

By: M. Monheim
Secretary

COMMONWEALTH OF PENNSYLVANIA
ALLEGHENY COUNTY SS:

Before me, a Notary Public in and for said County, personally appeared
L. A. BRETZ, President, and MABEL MONHEIM, Secretary, of Natco Corporation
(formerly National Fireproofing Corporation), a corporation, who acknowledged
the signing of said instrument as their free act and deed individually, and as
such President and Secretary, and the free corporate act and deed of said
Natco Corporation.

IN TESTIMONY WHEREOF, I have hereunto subscribed my name and affixed my
official seal this 23rd day of January, 1964

REFER TO DWG. NO. HA-M
FOR LOCATION